


# SOIL PROFILE ALONG SR 1411 (-L-) OVER BRADLEY CREEK

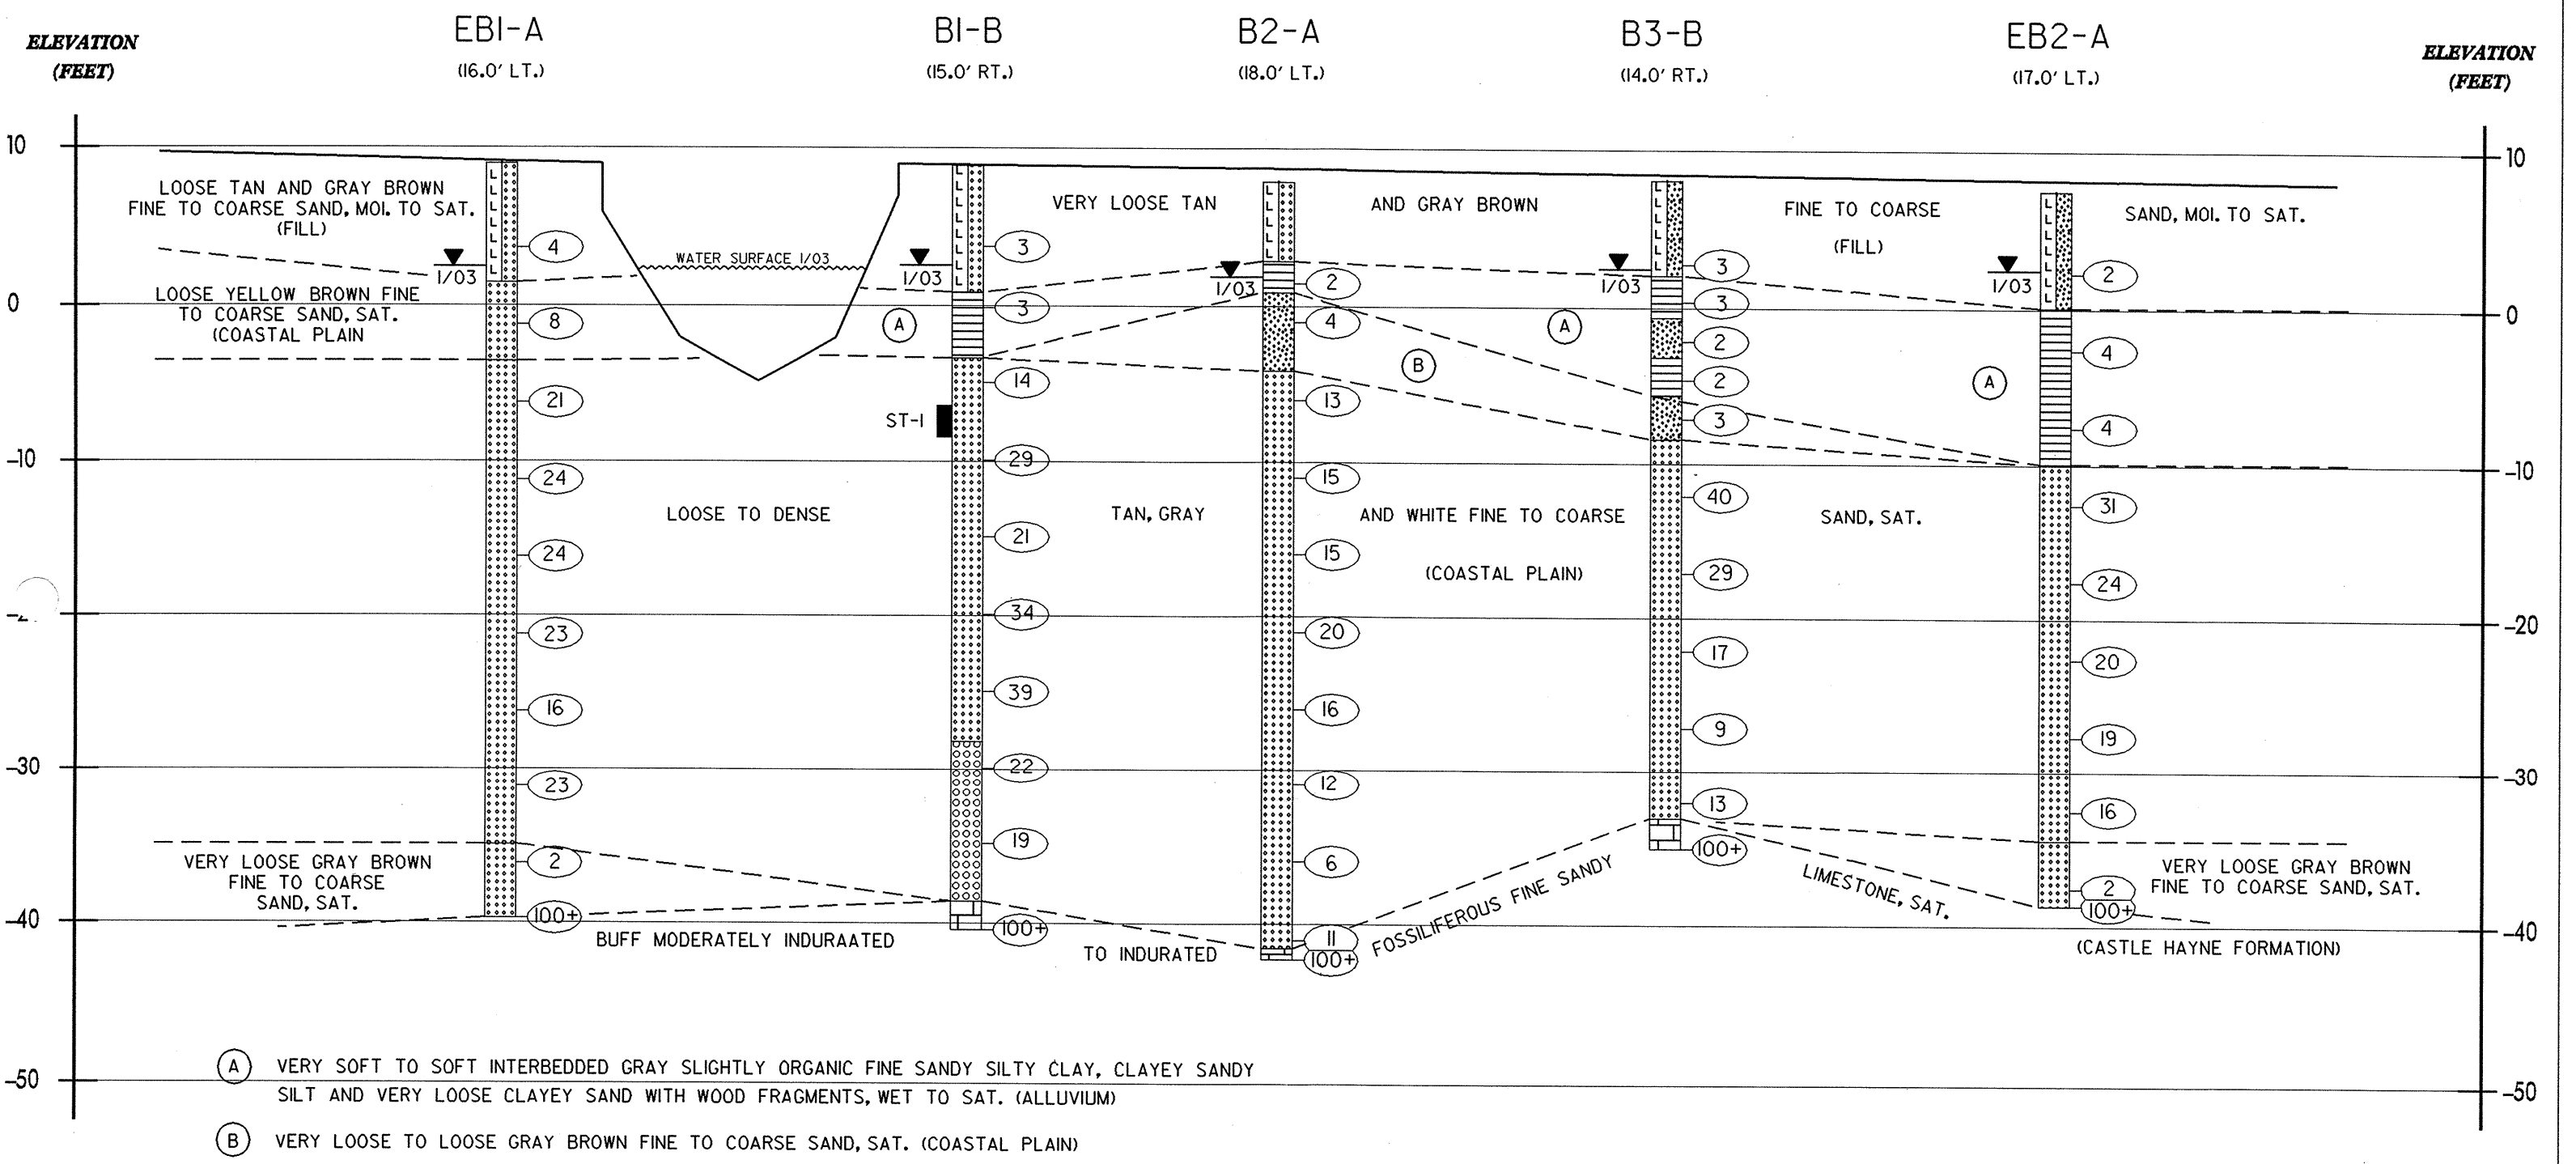

17+00

18+00

