
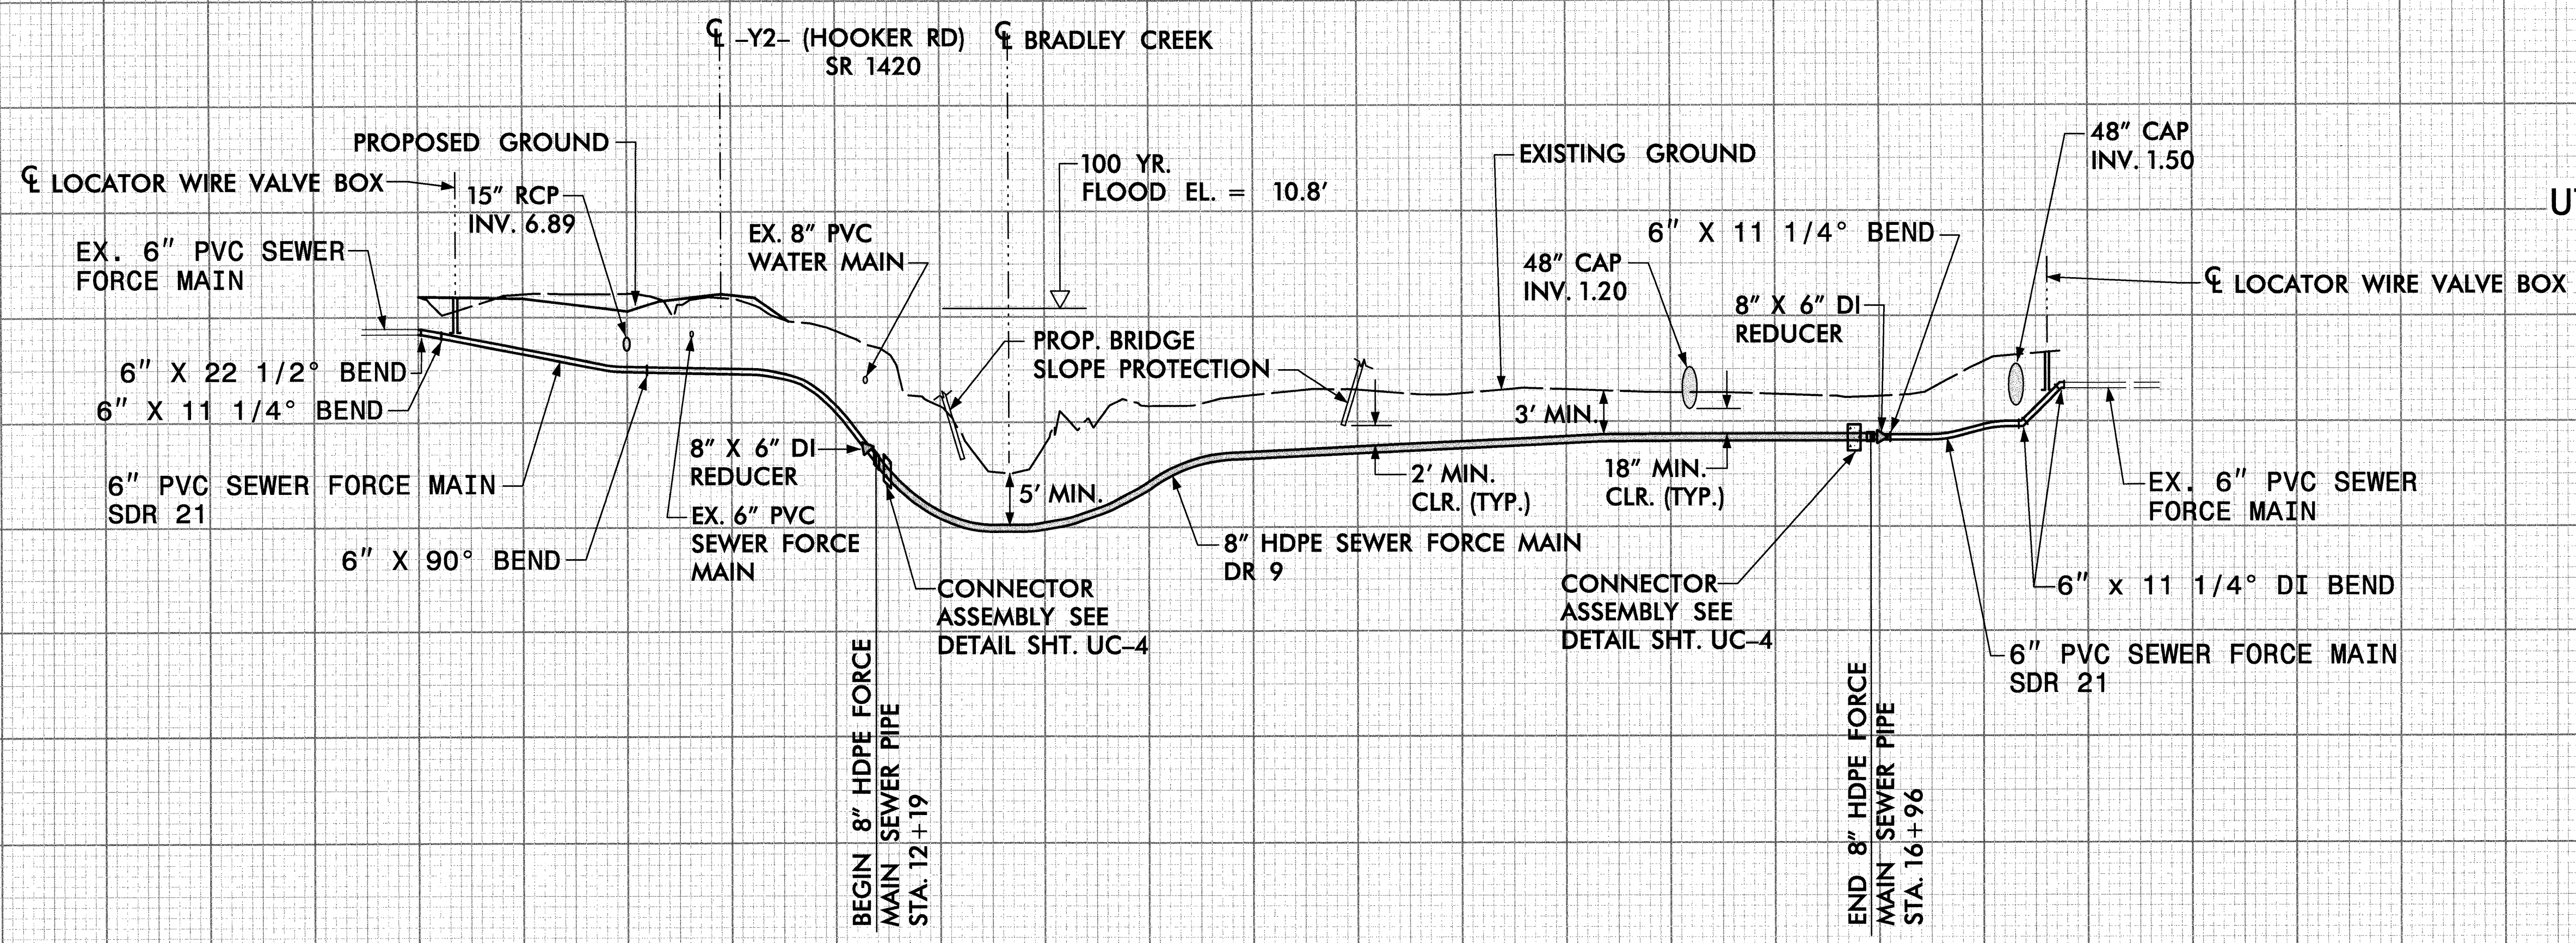


PROJECT REFERENCE NO. <b>B-3496</b>	SHEET NO. <b>UC-3</b>
DESIGNED BY:	
DRAWN BY:	
CHECKED BY:	
APPROVED BY:	
REVISED:	
NORTH CAROLINA DEPARTMENT OF TRANSPORTATION	2/17/04
DESIGN SERVICES UNIT PHONE: (919)250-4128 FAX: (919)250-4119	UTILITY CONSTRUCTION PLANS ONLY

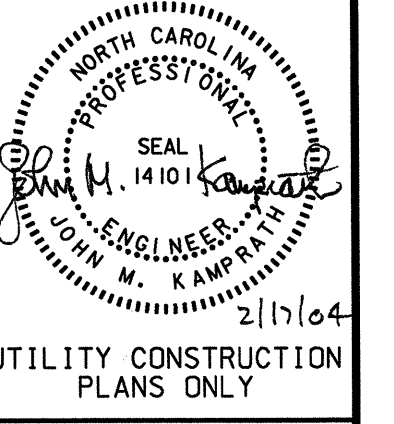

**UTILITY CONSTRUCTION**

**FINAL DRAWINGS**

10+00 11+00 12+00 13+00 14+00 15+00 16+00 17+00 18+00

U:\2004\14101\14101.dwg

Prepared In the Office of:

**EARTH TECH**

701 Corporate Center Drive, Suite 475  
Raleigh, NC 27607  
(919) 854-6200 - (919) 854-6259(FAX)