


8/17/99

NAD 83

-L-  
PI Sta 98+91.32  
Δ = 25° 21' 25.7" (RT)  
D = 6° 45' 00.0"  
L = 375.66'  
T = 190.96'  
R = 848.83'  
SE = SEE PLANS




-L-  
PI Sta 107+89.82  
Δ = 56° 48' 37.6" (RT)  
D = 6° 30' 00.0"  
L = 874.01'  
T = 476.71'  
R = 881.47'  
SE = SEE PLANS

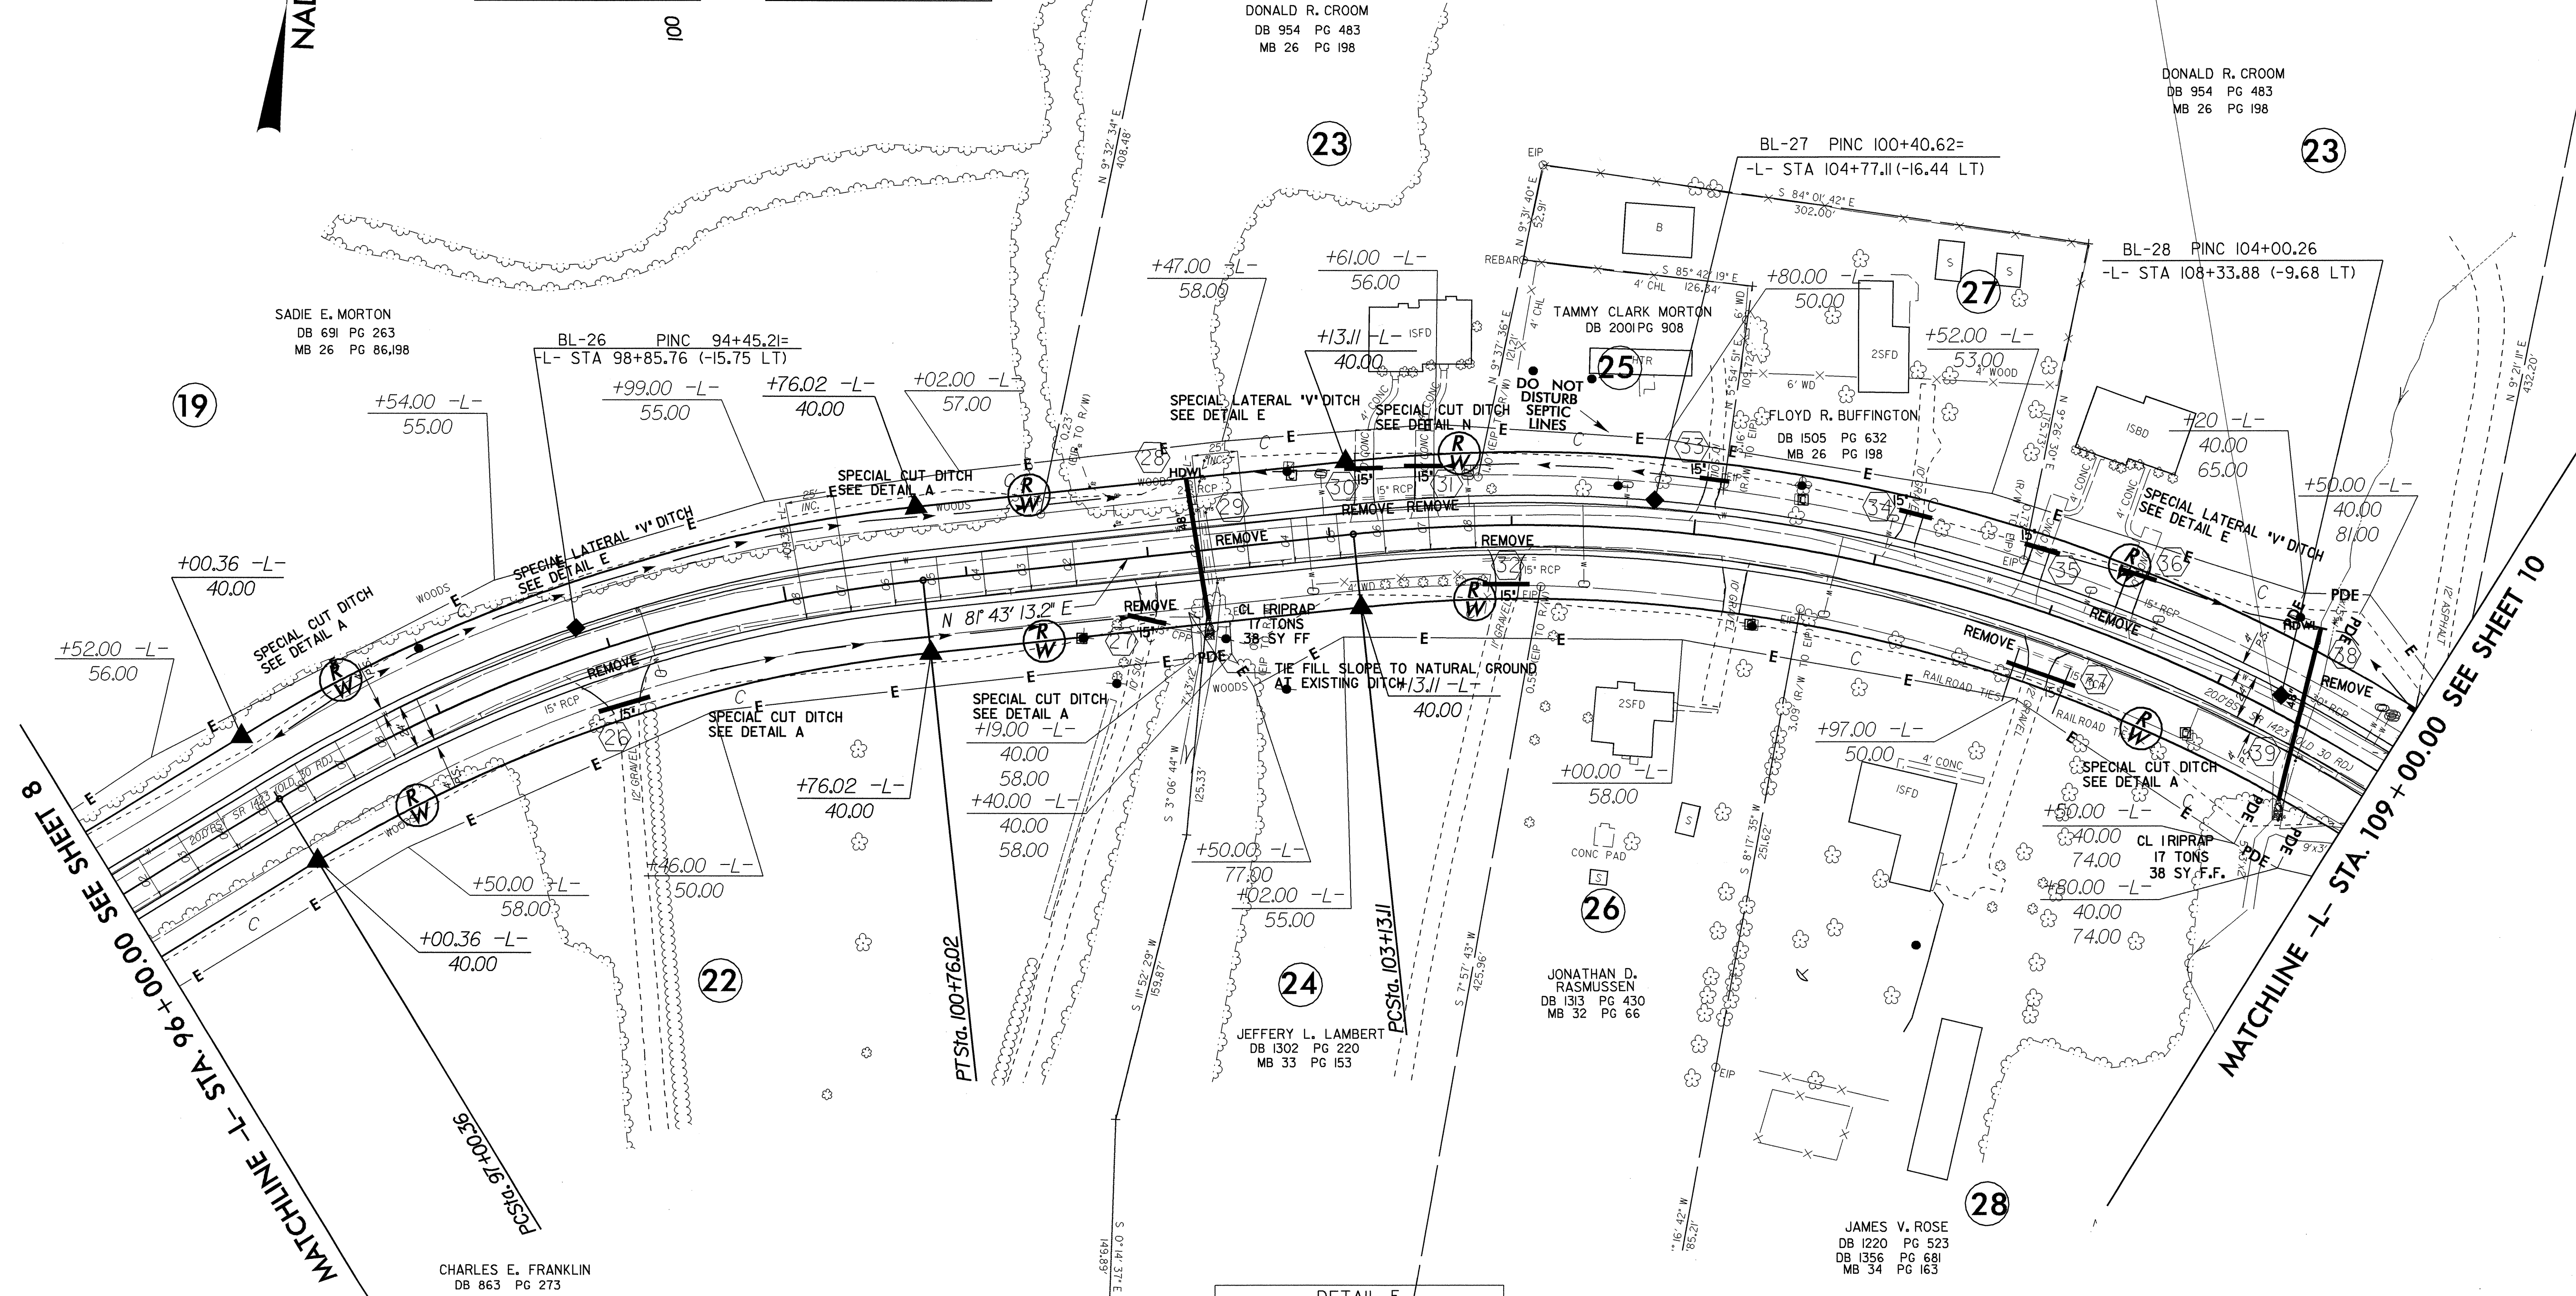

MATCHLINE -L- STA. 96+00.00 SEE SHEET 8

PCSta. 97+00.36

MATCHLINE -L- STA. 109+00.00 SEE SHEET 10

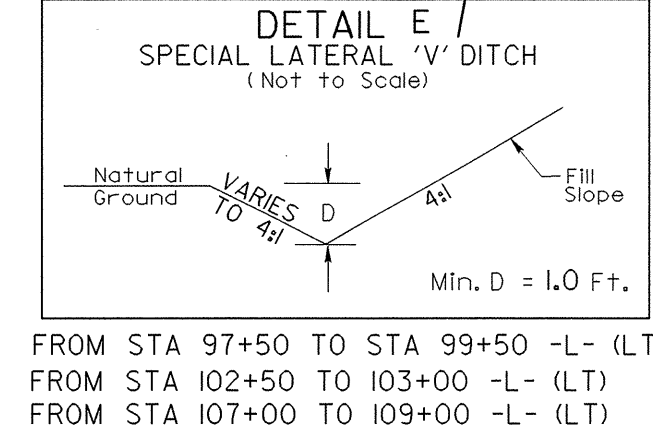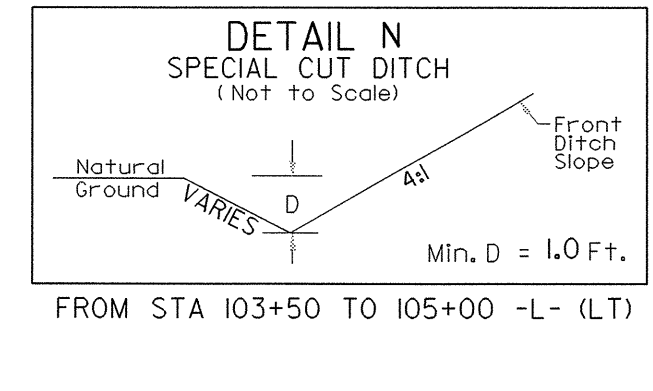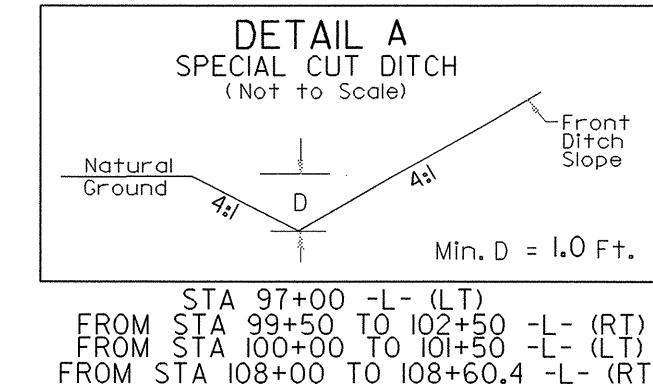

See sheet 15 for -L- Profile

REVISIONS

28-JAN-2005 13:43  
F:\proj\B3682\09\psh  
TDbeans