
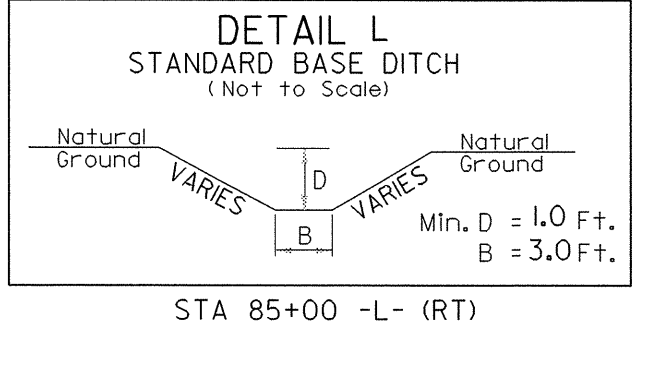
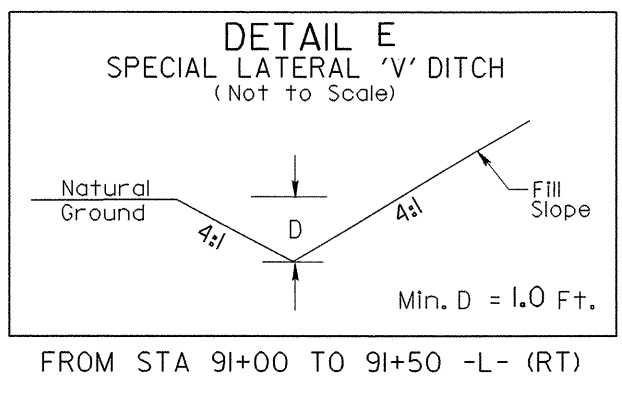
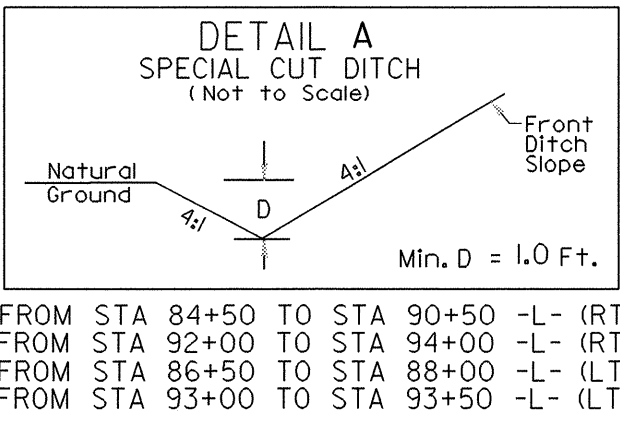
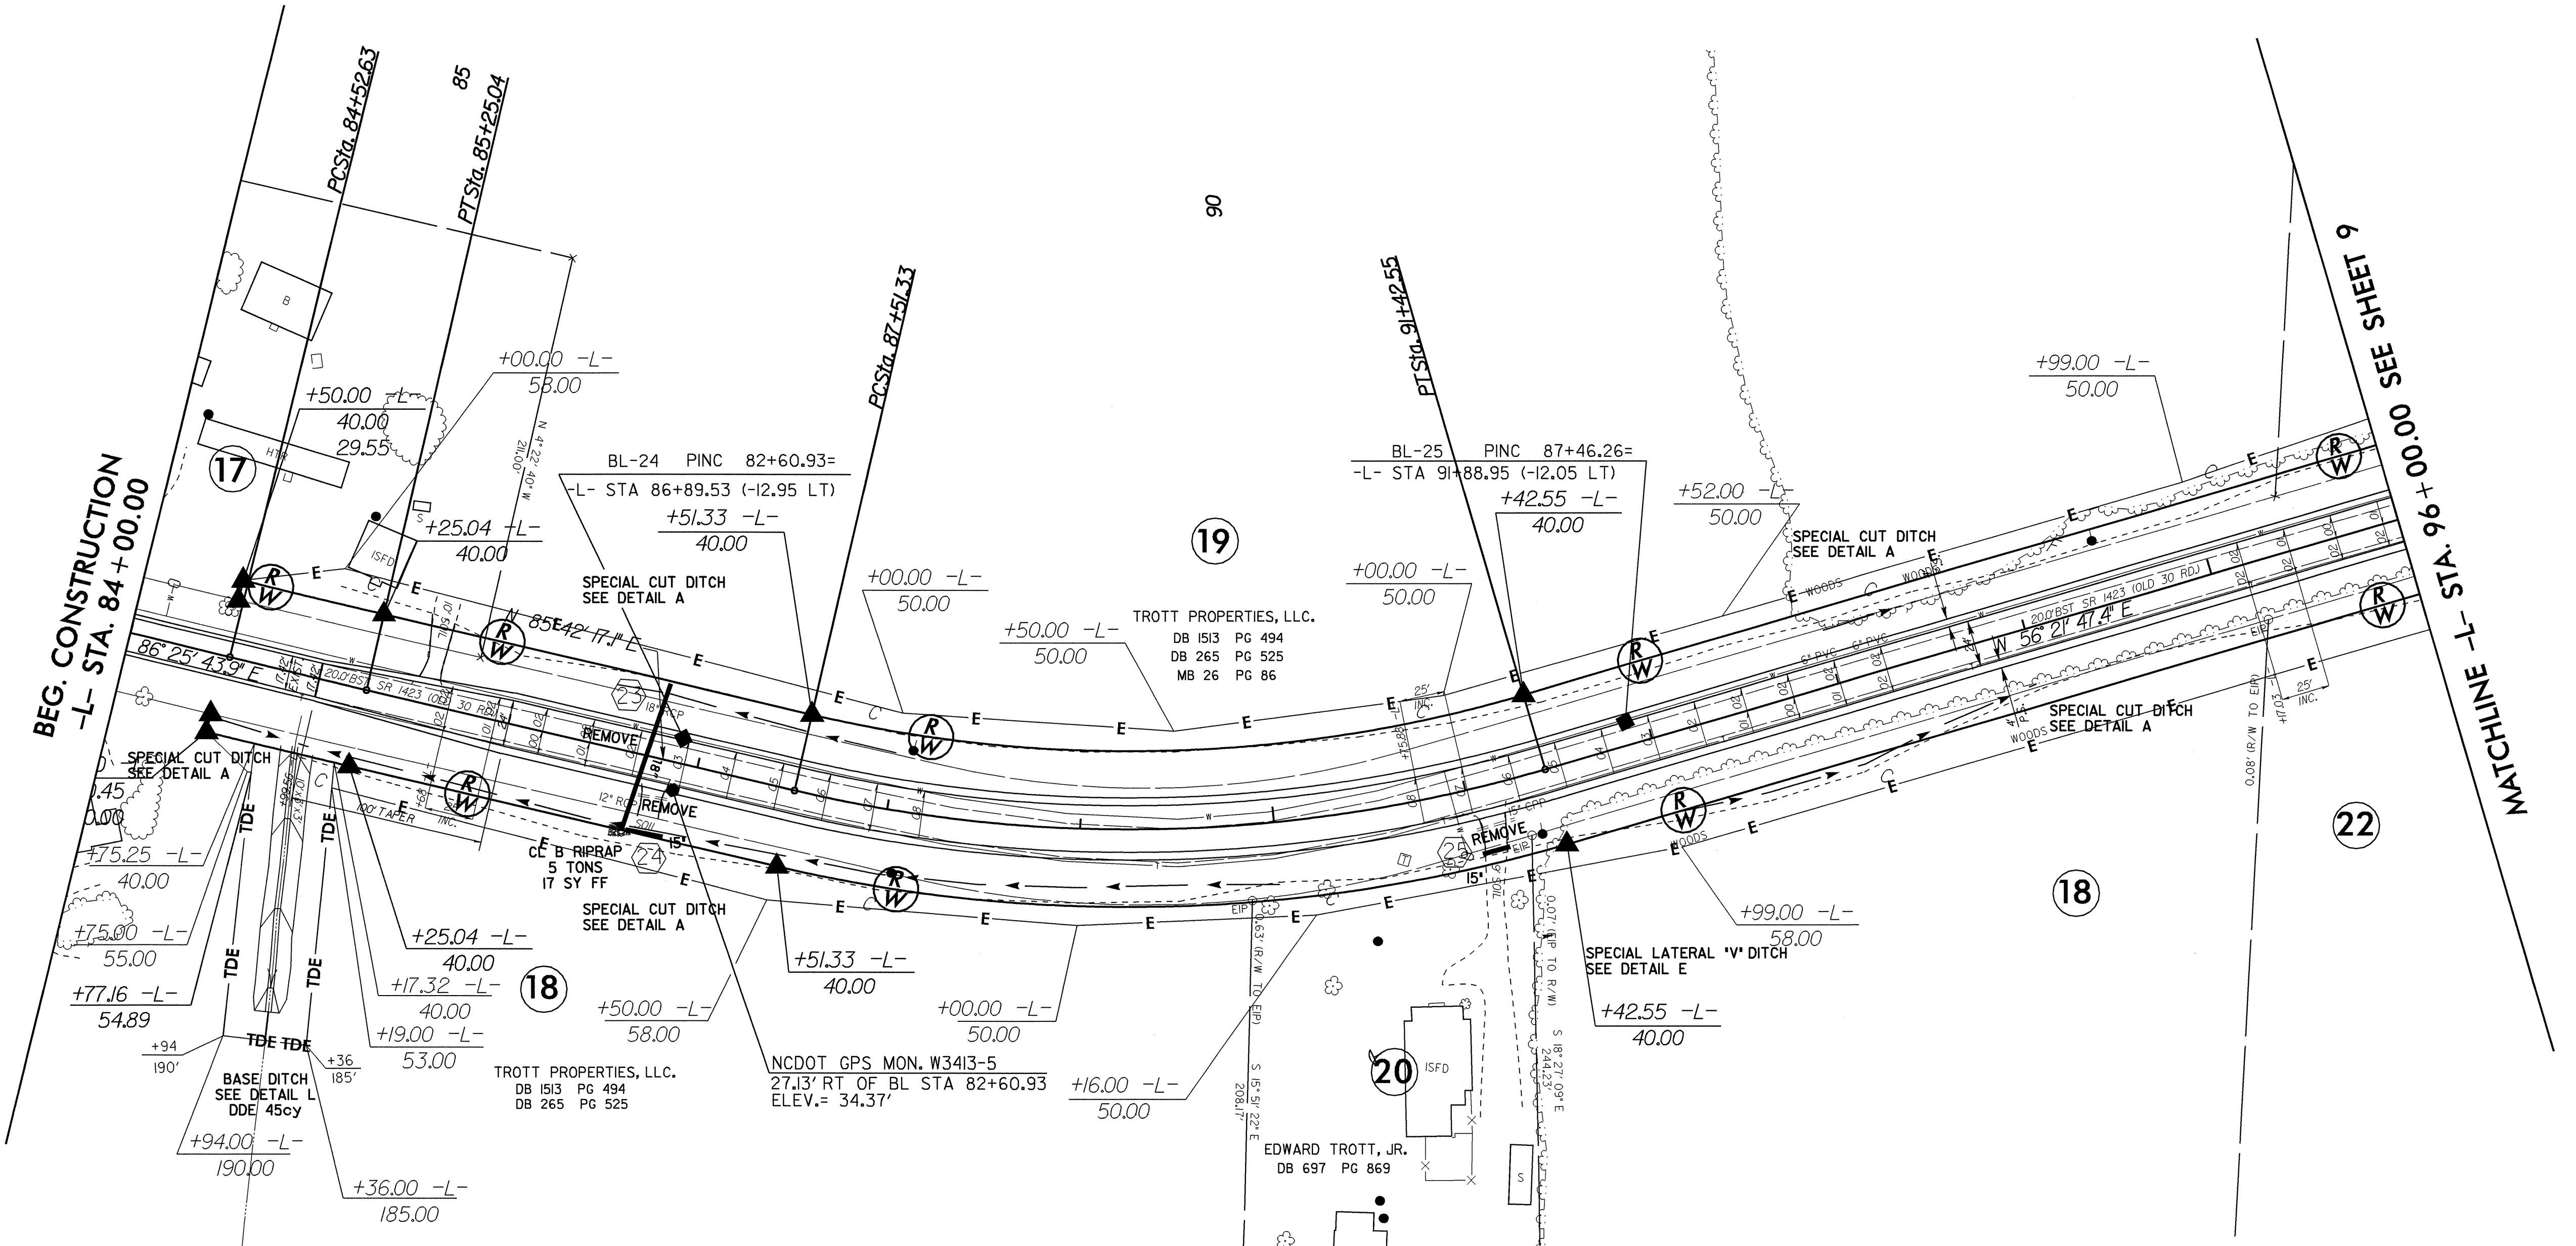


-L-  
PI Sta 84+88.84  
 $\Delta = 0^{\circ} 43' 26.8" (LT)$   
 $D = 1^{\circ} 00' 00.0"$   
 $L = 72.41'$   
 $T = 36.21'$   
 $R = 5,729.58'$   
 $SE = N/C$

-L-  
PI Sta 89+51.33  
 $\Delta = 29^{\circ} 20' 29.7" (LT)$   
 $D = 7^{\circ} 30' 00.0"$   
 $L = 391.22'$   
 $T = 200.00'$   
 $R = 763.94'$   
 $SE = 0.08 FT/FT$   
 $RO = 200'$

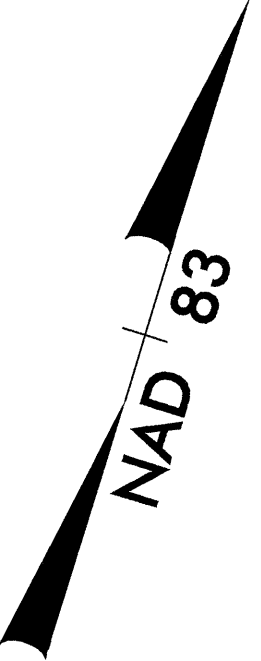

See Sheet 14, 15 for -L- Profile

8/17/99  
19-JAN-2005 5:35:35  
C:\pwworking\RD203674\RD203674.dwg  
CPDWELL

REVISIONS