


UTILITIES BY OTHERS

NOTE:
ALL PROPOSED UTILITY WORK
SHOWN ON THIS SHEET WILL
BE DONE BY OTHERS



-L-	-L-
PI Sta 120+77.27	PI Sta 129+50.99
$\Delta = 38^{\circ} 25' 59.7''$ (LT)	$\Delta = 16^{\circ} 26' 56.0''$ (LT)
D = 7' 30' 00.0"	D = 3' 49' 11.0"
L = 512.44'	L = 430.63'
T = 266.28'	T = 216.81'
R = 763.94'	R = 1,500.00'
SE = 0.08 FT/FT	
RO = 200'	

NAD 83

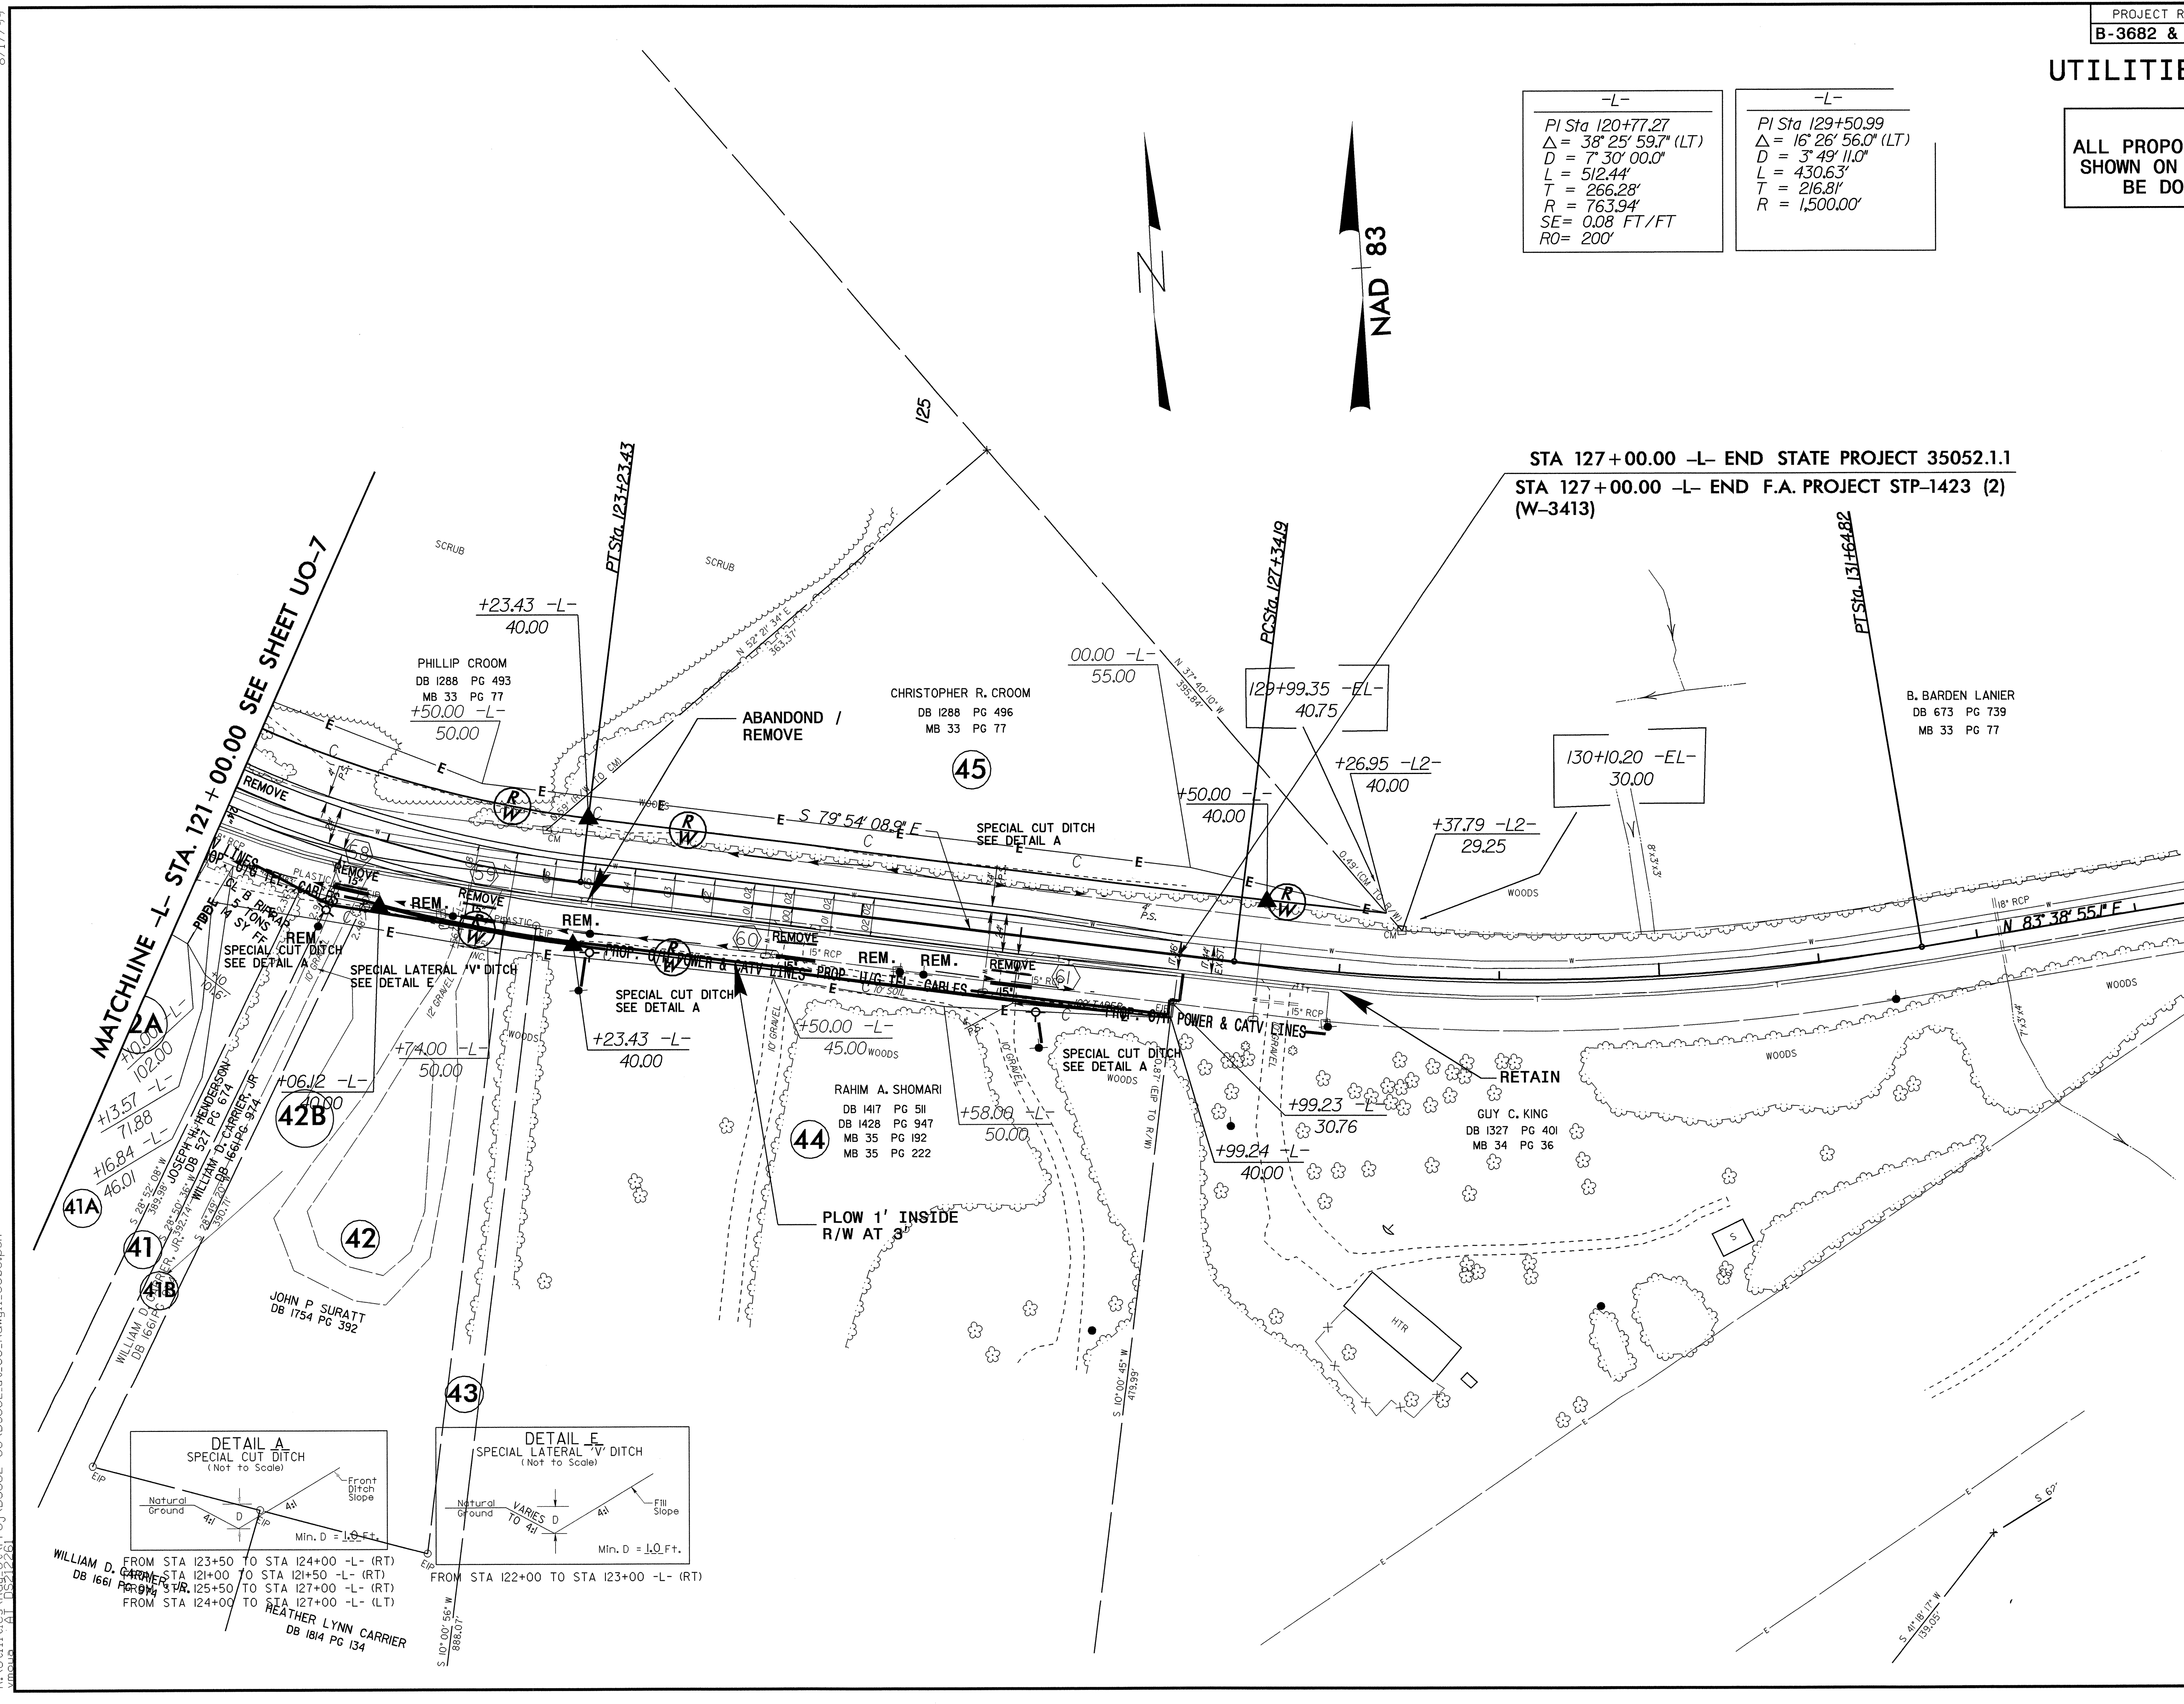

MATCHLINE -L- STA. 121+00.00 SEE SHEET UO-7

STA 127+00.00 -L- END STATE PROJECT 35052.1.1
 STA 127+00.00 -L- END F.A. PROJECT STP-1423 (2)
 (W-3413)

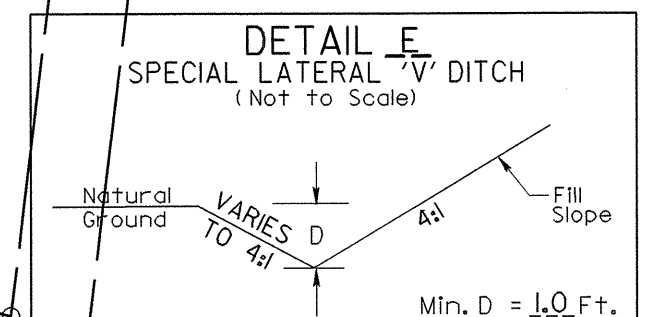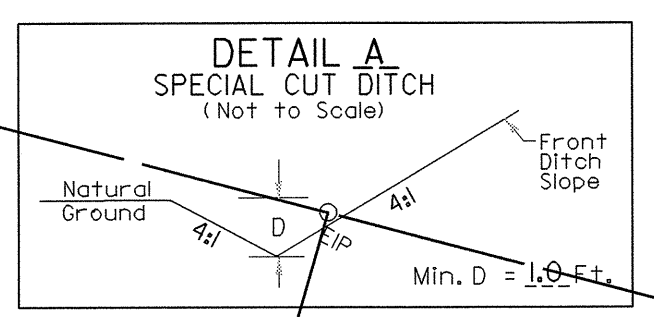

FROM STA 123+50 TO STA 124+00 -L- (RT)
 FROM STA 121+00 TO STA 121+50 -L- (RT)
 FROM STA 125+50 TO STA 127+00 -L- (RT)
 FROM STA 124+00 TO STA 127+00 -L- (LT)

8/17/99
 07-DEC-2004 12:39
 R:\Utilities\1500\B3682\U0-B3682-ut-UC-Rdwy\U008.psh
 03-2004 B3682-ut-UC-Rdwy\U008