
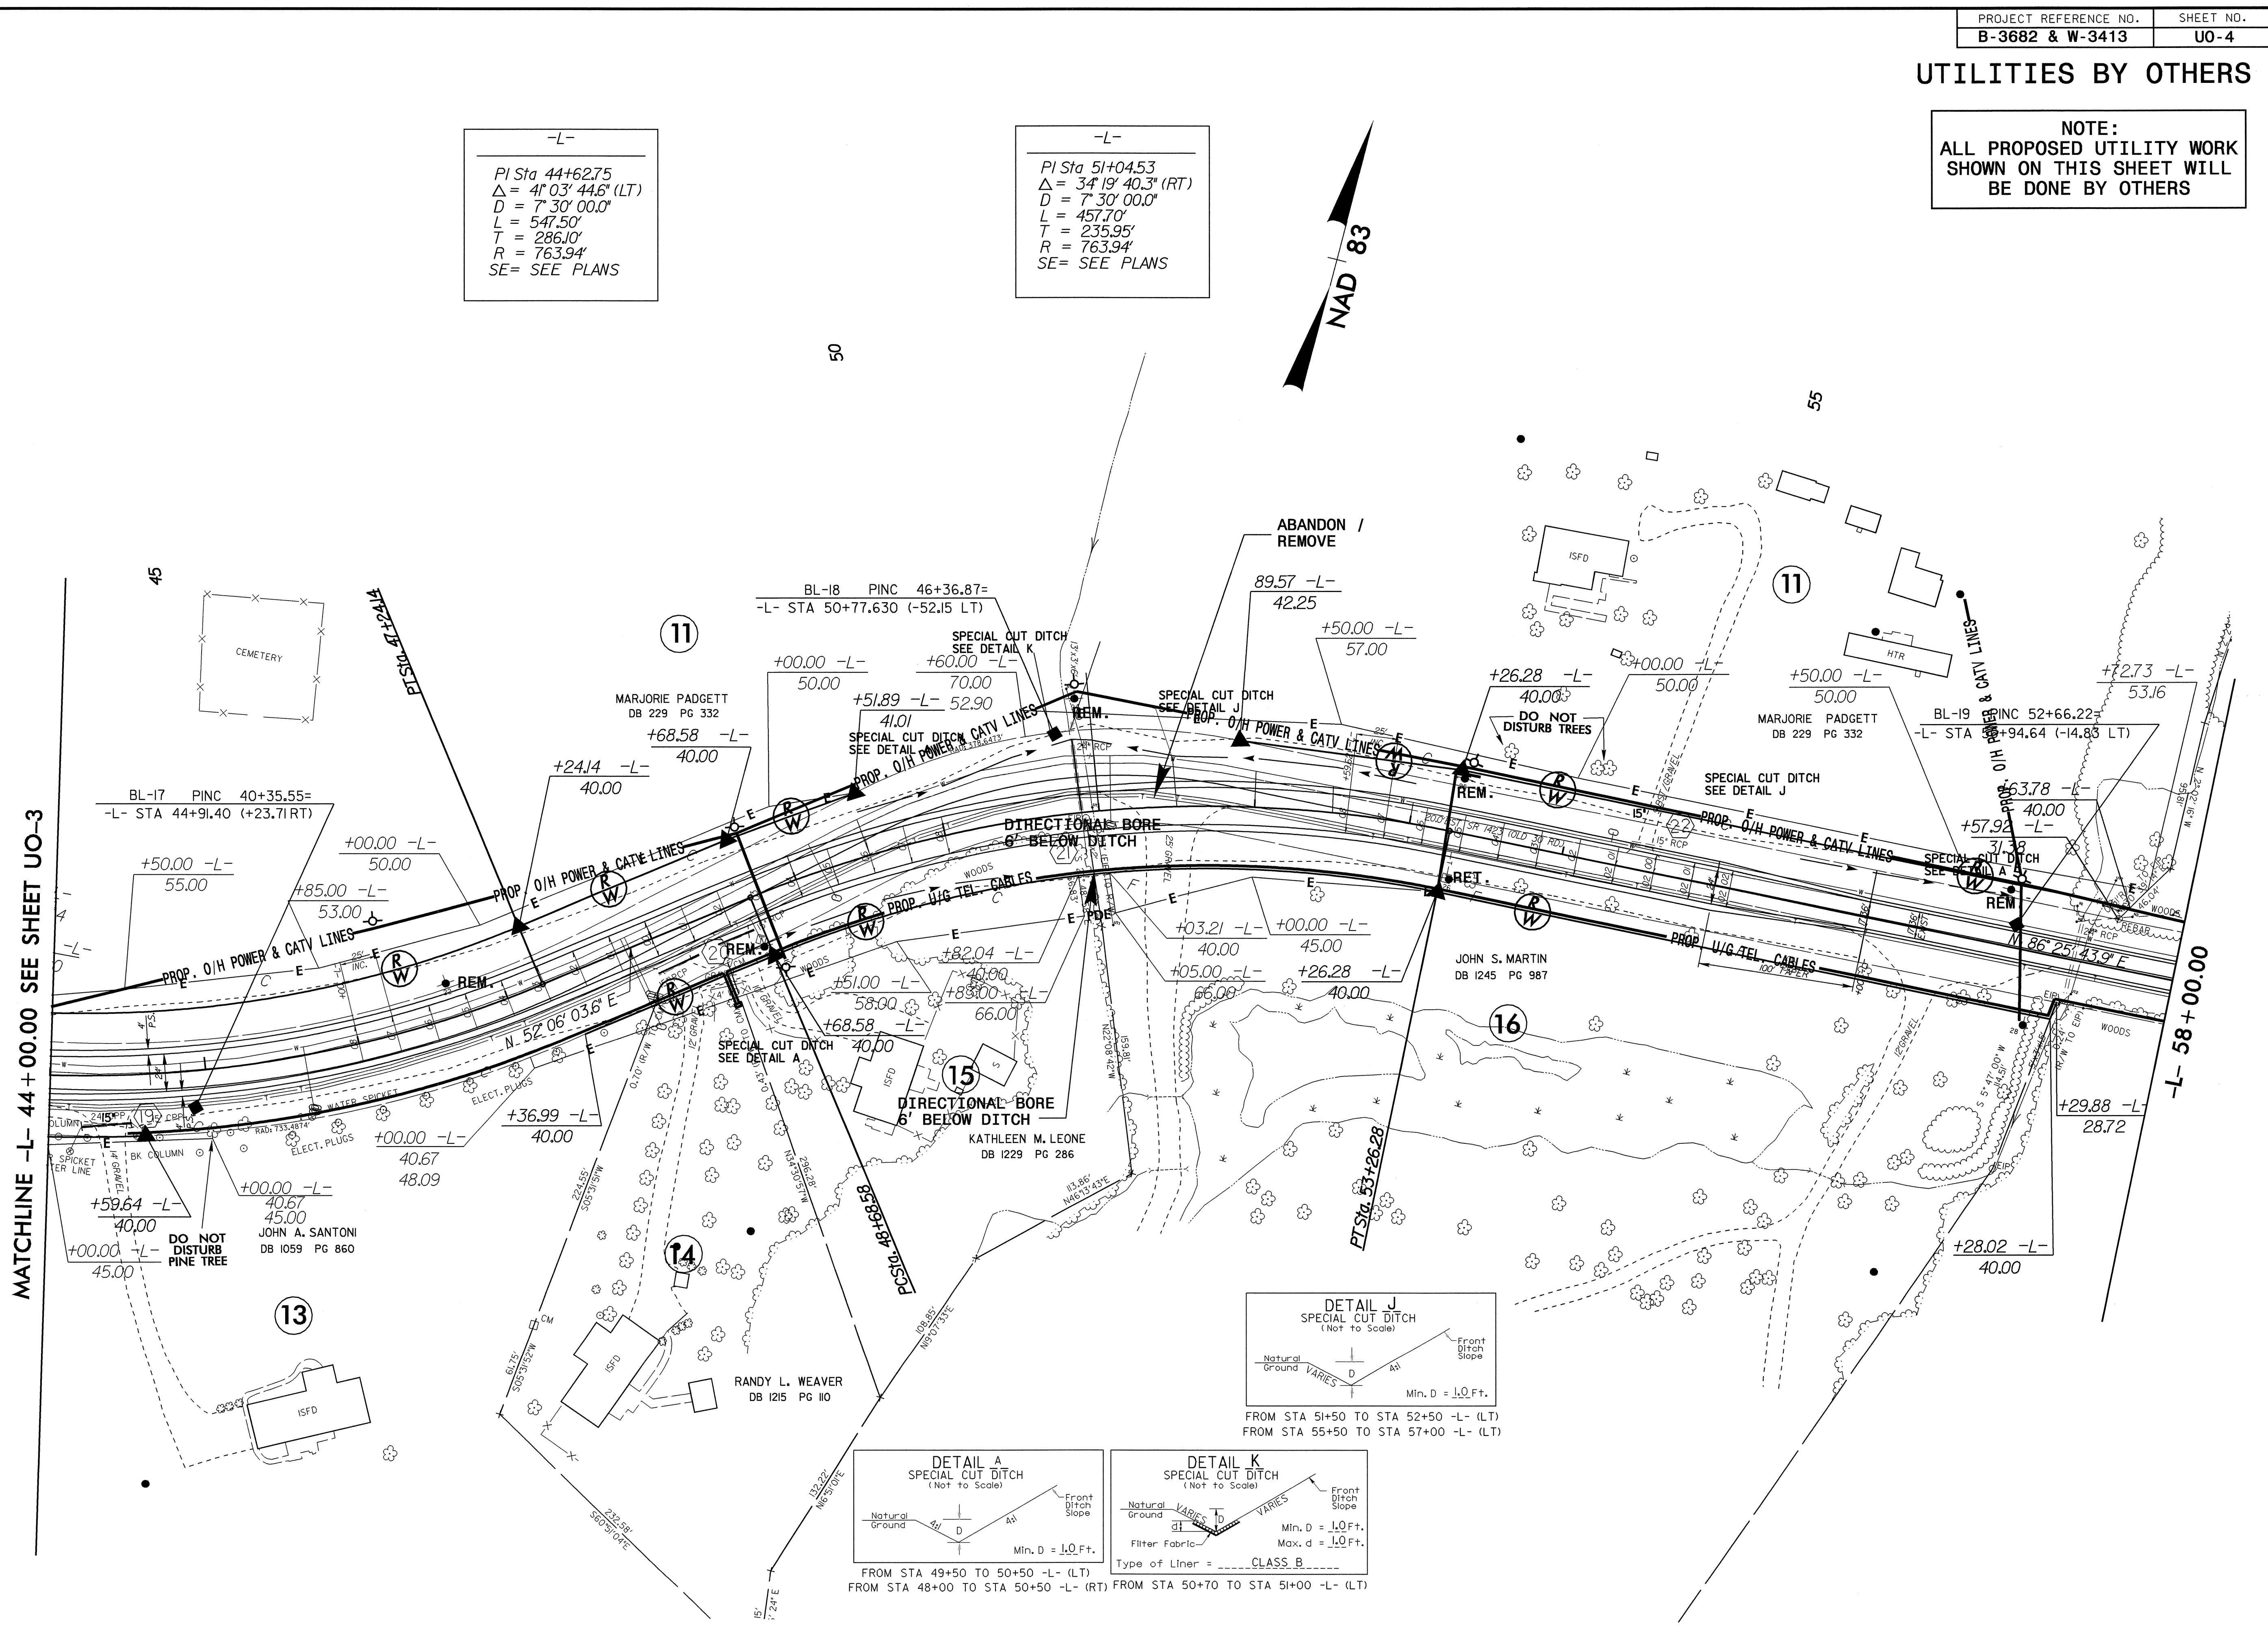


UTILITIES BY OTHERS

NOTE:
 ALL PROPOSED UTILITY WORK
 SHOWN ON THIS SHEET WILL
 BE DONE BY OTHERS




-L-
 PI Sta 44+62.75
 $\Delta = 41^{\circ} 03' 44.6"$ (LT)
 $D = 7^{\circ} 30' 00.0"$
 $L = 547.50'$
 $T = 286.10'$
 $R = 763.94'$
 SE= SEE PLANS

-L-
 PI Sta 51+04.53
 $\Delta = 34^{\circ} 19' 40.3"$ (RT)
 $D = 7^{\circ} 30' 00.0"$
 $L = 457.70'$
 $T = 235.95'$
 $R = 763.94'$
 SE= SEE PLANS

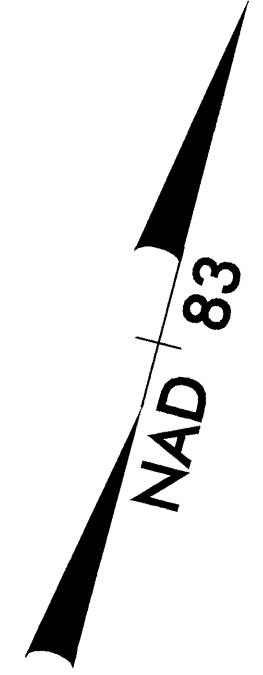

MATCHLINE -L- 44+00.00 SEE SHEET UO-3

-L- 58+00.00

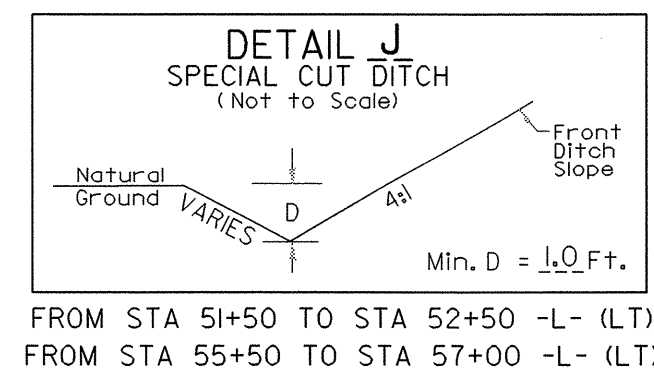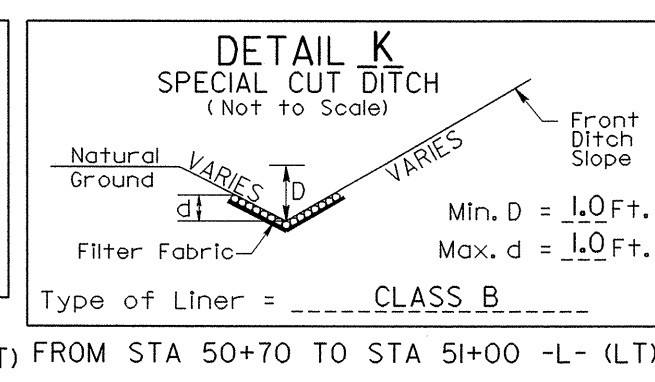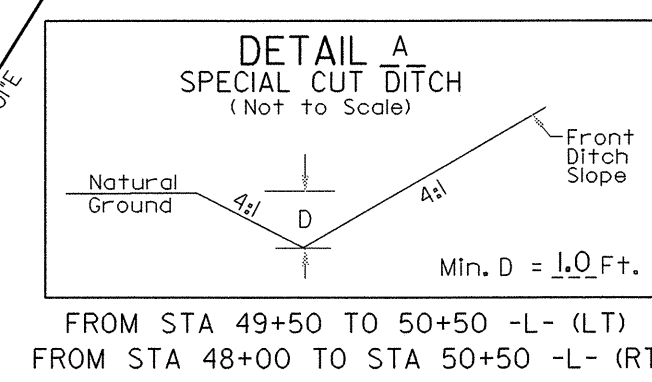

8/17/99
 07-DEC-2004 12:40
 R:\Utilities\Reg\U0-4\Proj\B3682_U0-B3682-ut-UC-Rdwy07_U004.psh
 mwg
 01 05212261