







UTILITIES BY OTHERS

NOTE:
ALL PROPOSED UTILITY WORK
SHOWN ON THIS SHEET WILL
BE DONE BY OTHERS

-L-
PI Sta. 32+68.15
Δ = 6° 54' 30.9" (LT)
D = 4' 00" 00.0"
L = 172.71'
T = 86.46'
R = 1,432.39'
SE= SEE PLANS

-Y-
PI Sta 14+72.74
Δ = 39° 04' 40.0" (LT)
D = 17' 30" 00.0"
L = 223.30'
T = 116.19'
R = 327.40'
SE= SEE PLANS

-L-
PI Sta. 38+39.63
Δ = 13° 11' 28.9" (RT)
D = 3' 00" 00.0"
L = 439.71'
T = 220.83'
R = 1,909.86'
SE= SEE PLANS

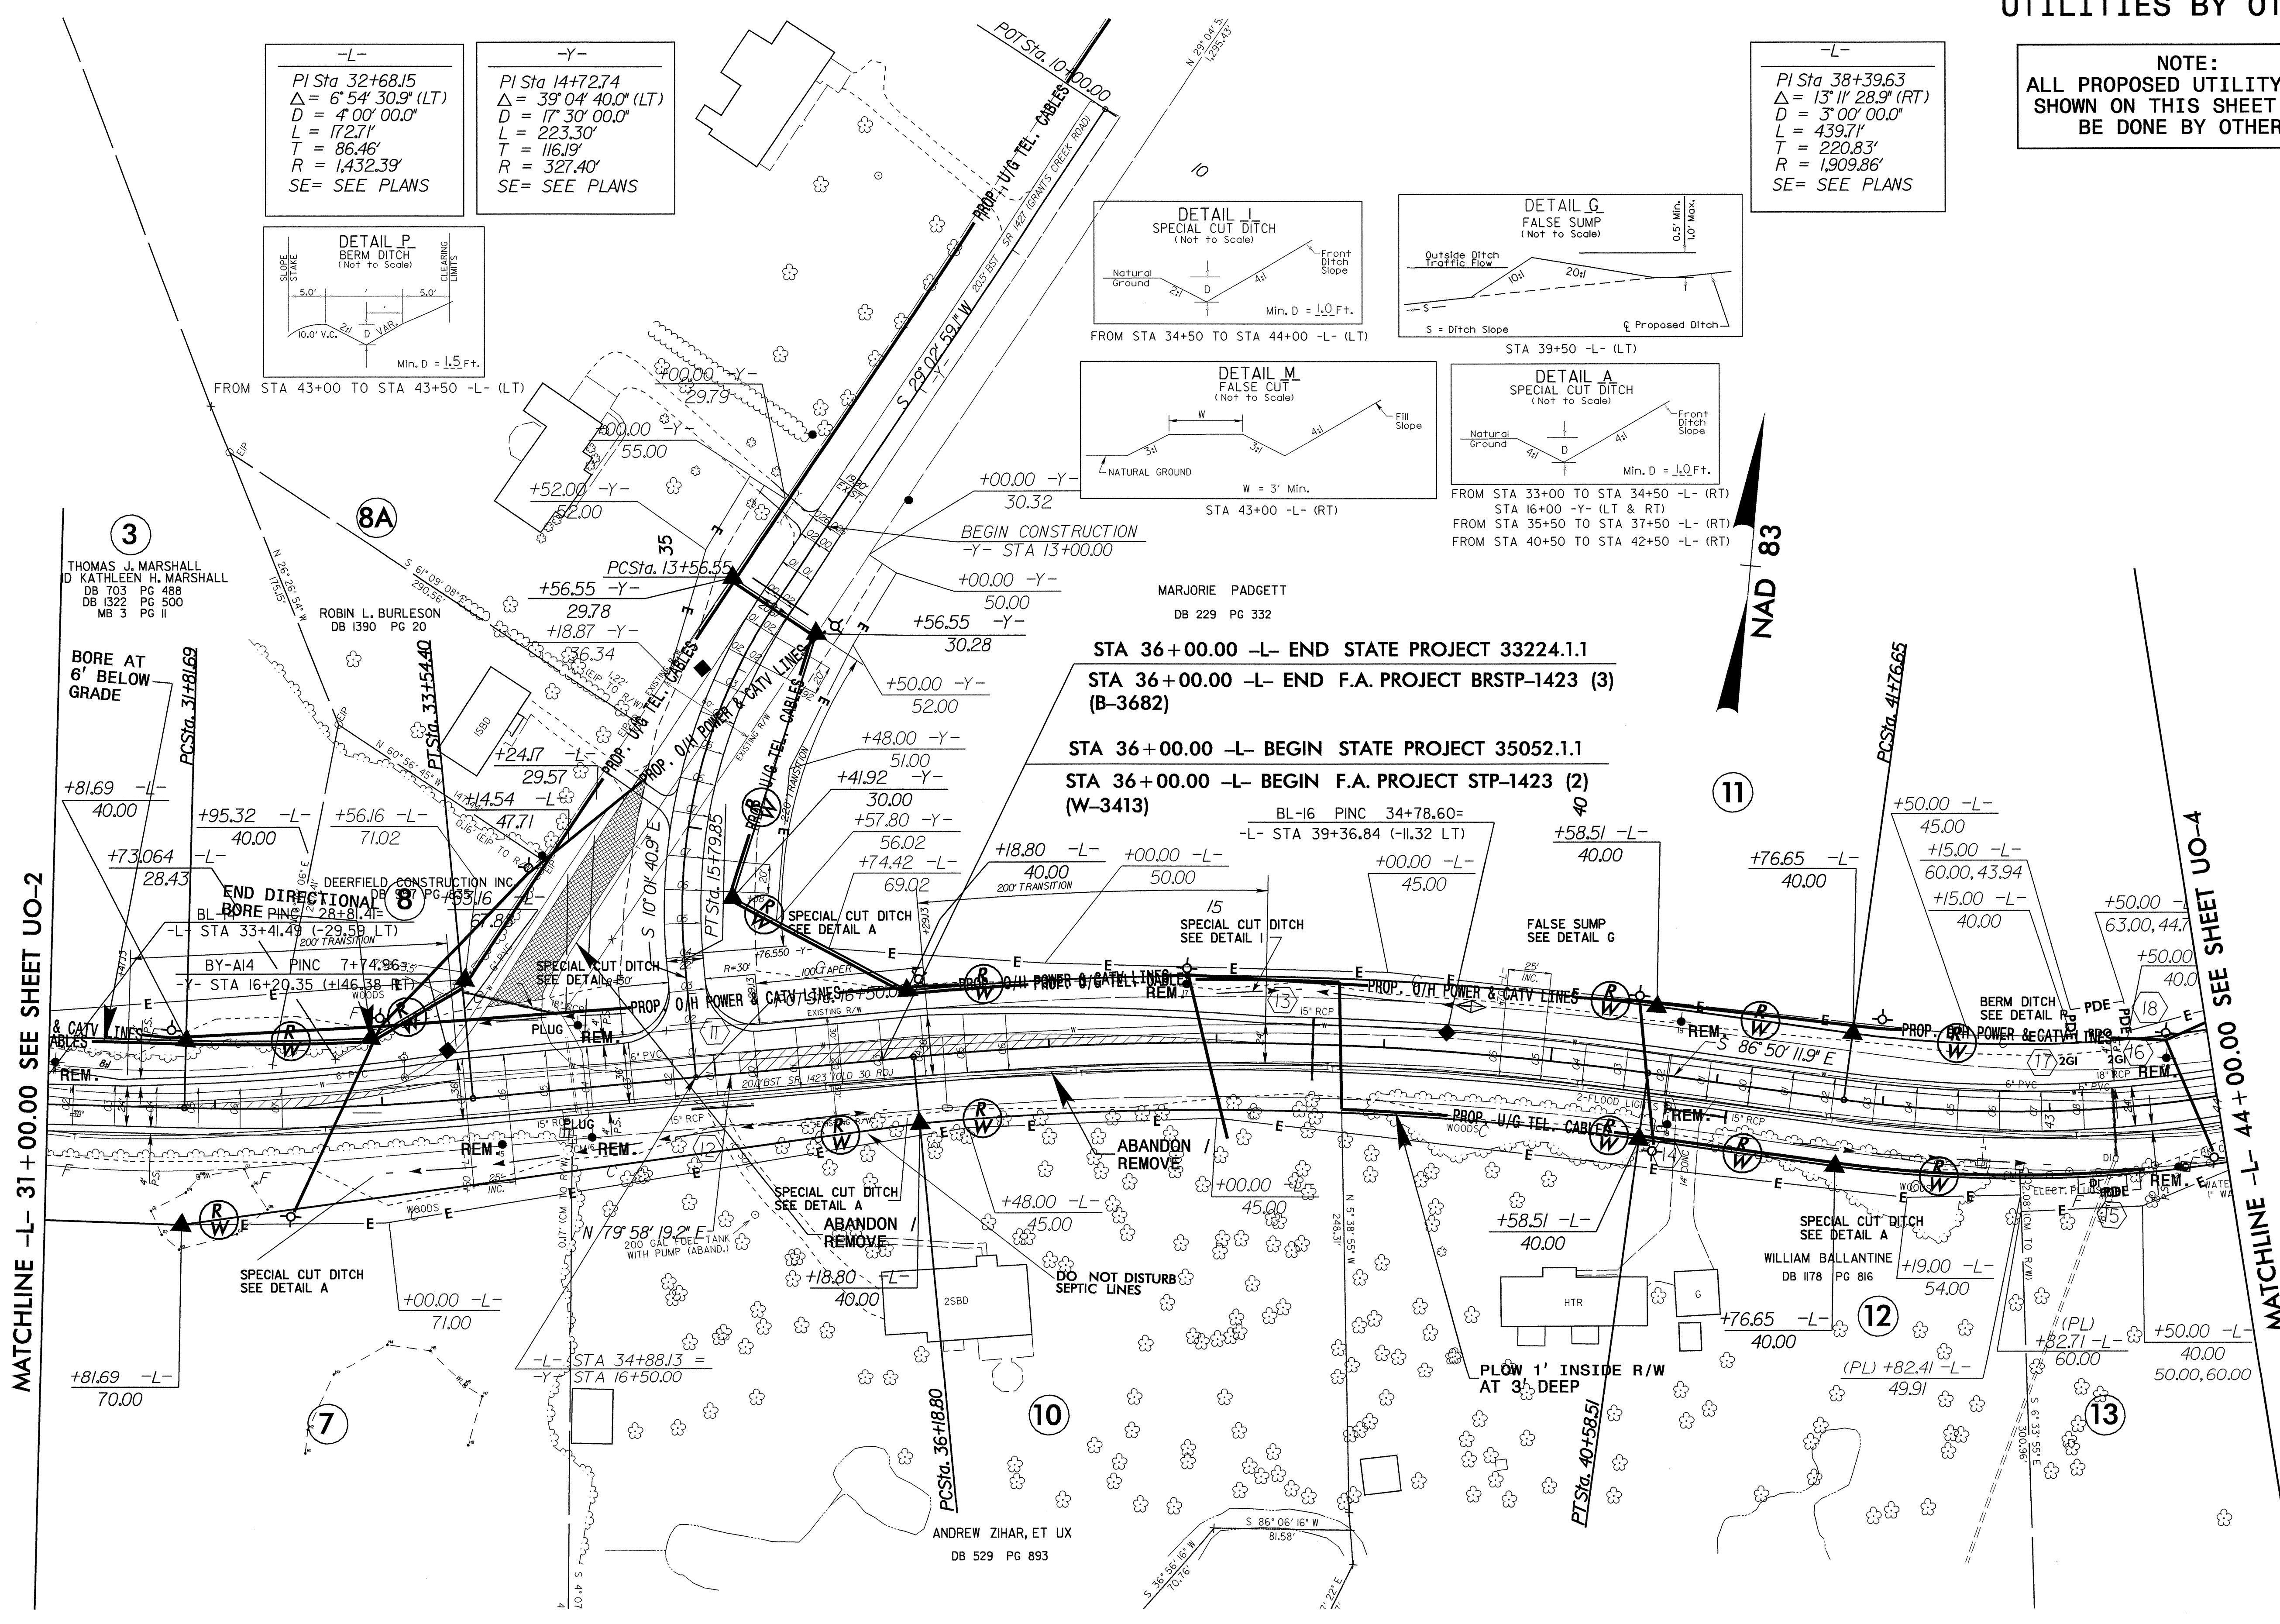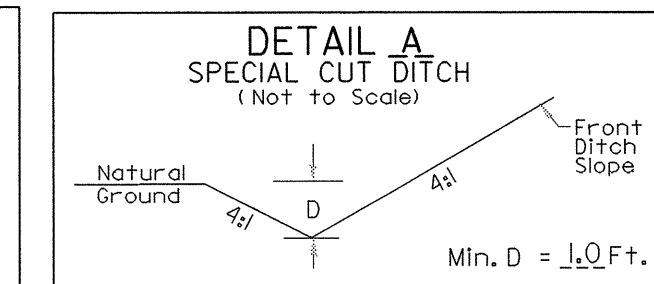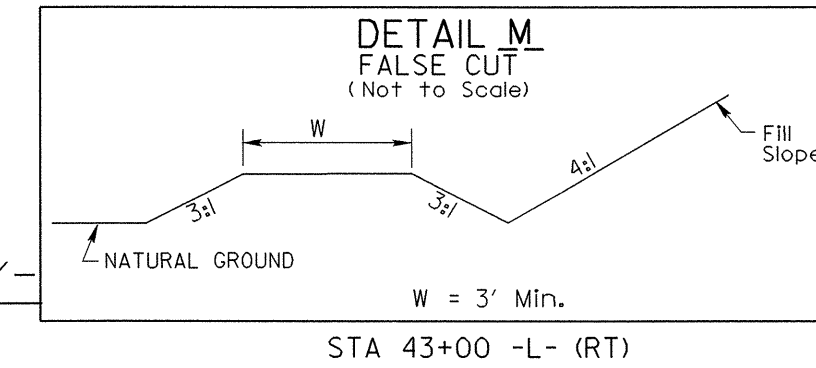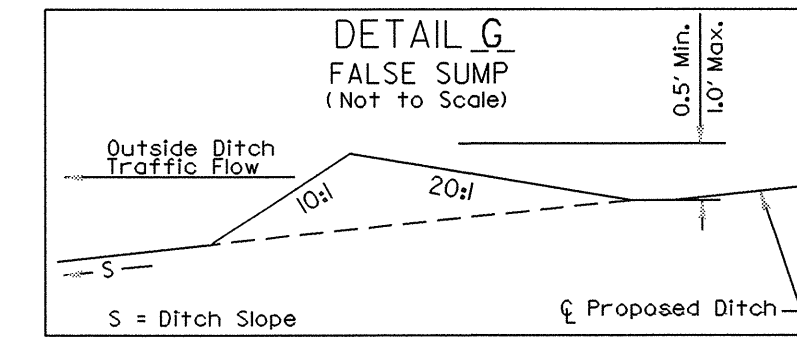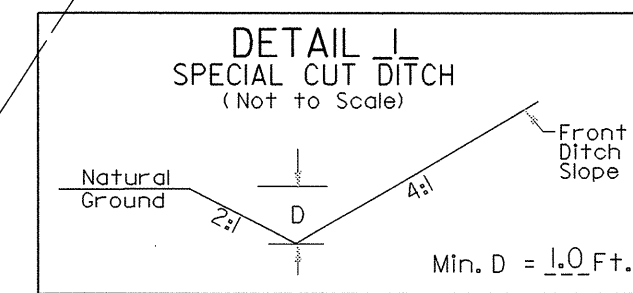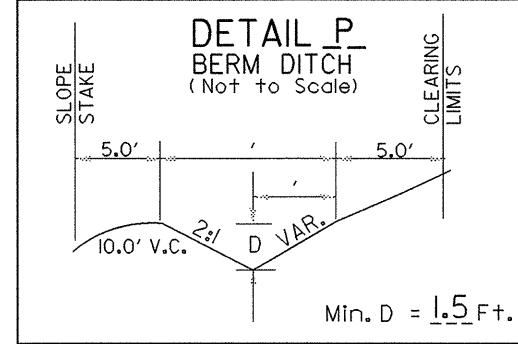

STA 36+00.00 -L- END STATE PROJECT 33224.1.1
STA 36+00.00 -L- END F.A. PROJECT BRSTP-1423 (3) (B-3682)
STA 36+00.00 -L- BEGIN STATE PROJECT 35052.1.1
STA 36+00.00 -L- BEGIN F.A. PROJECT STP-1423 (2) (W-3413)

MATCHLINE -L- 31+00.00 SEE SHEET UO-2

MATCHLINE -L- 44+00.00 SEE SHEET UO-4

