
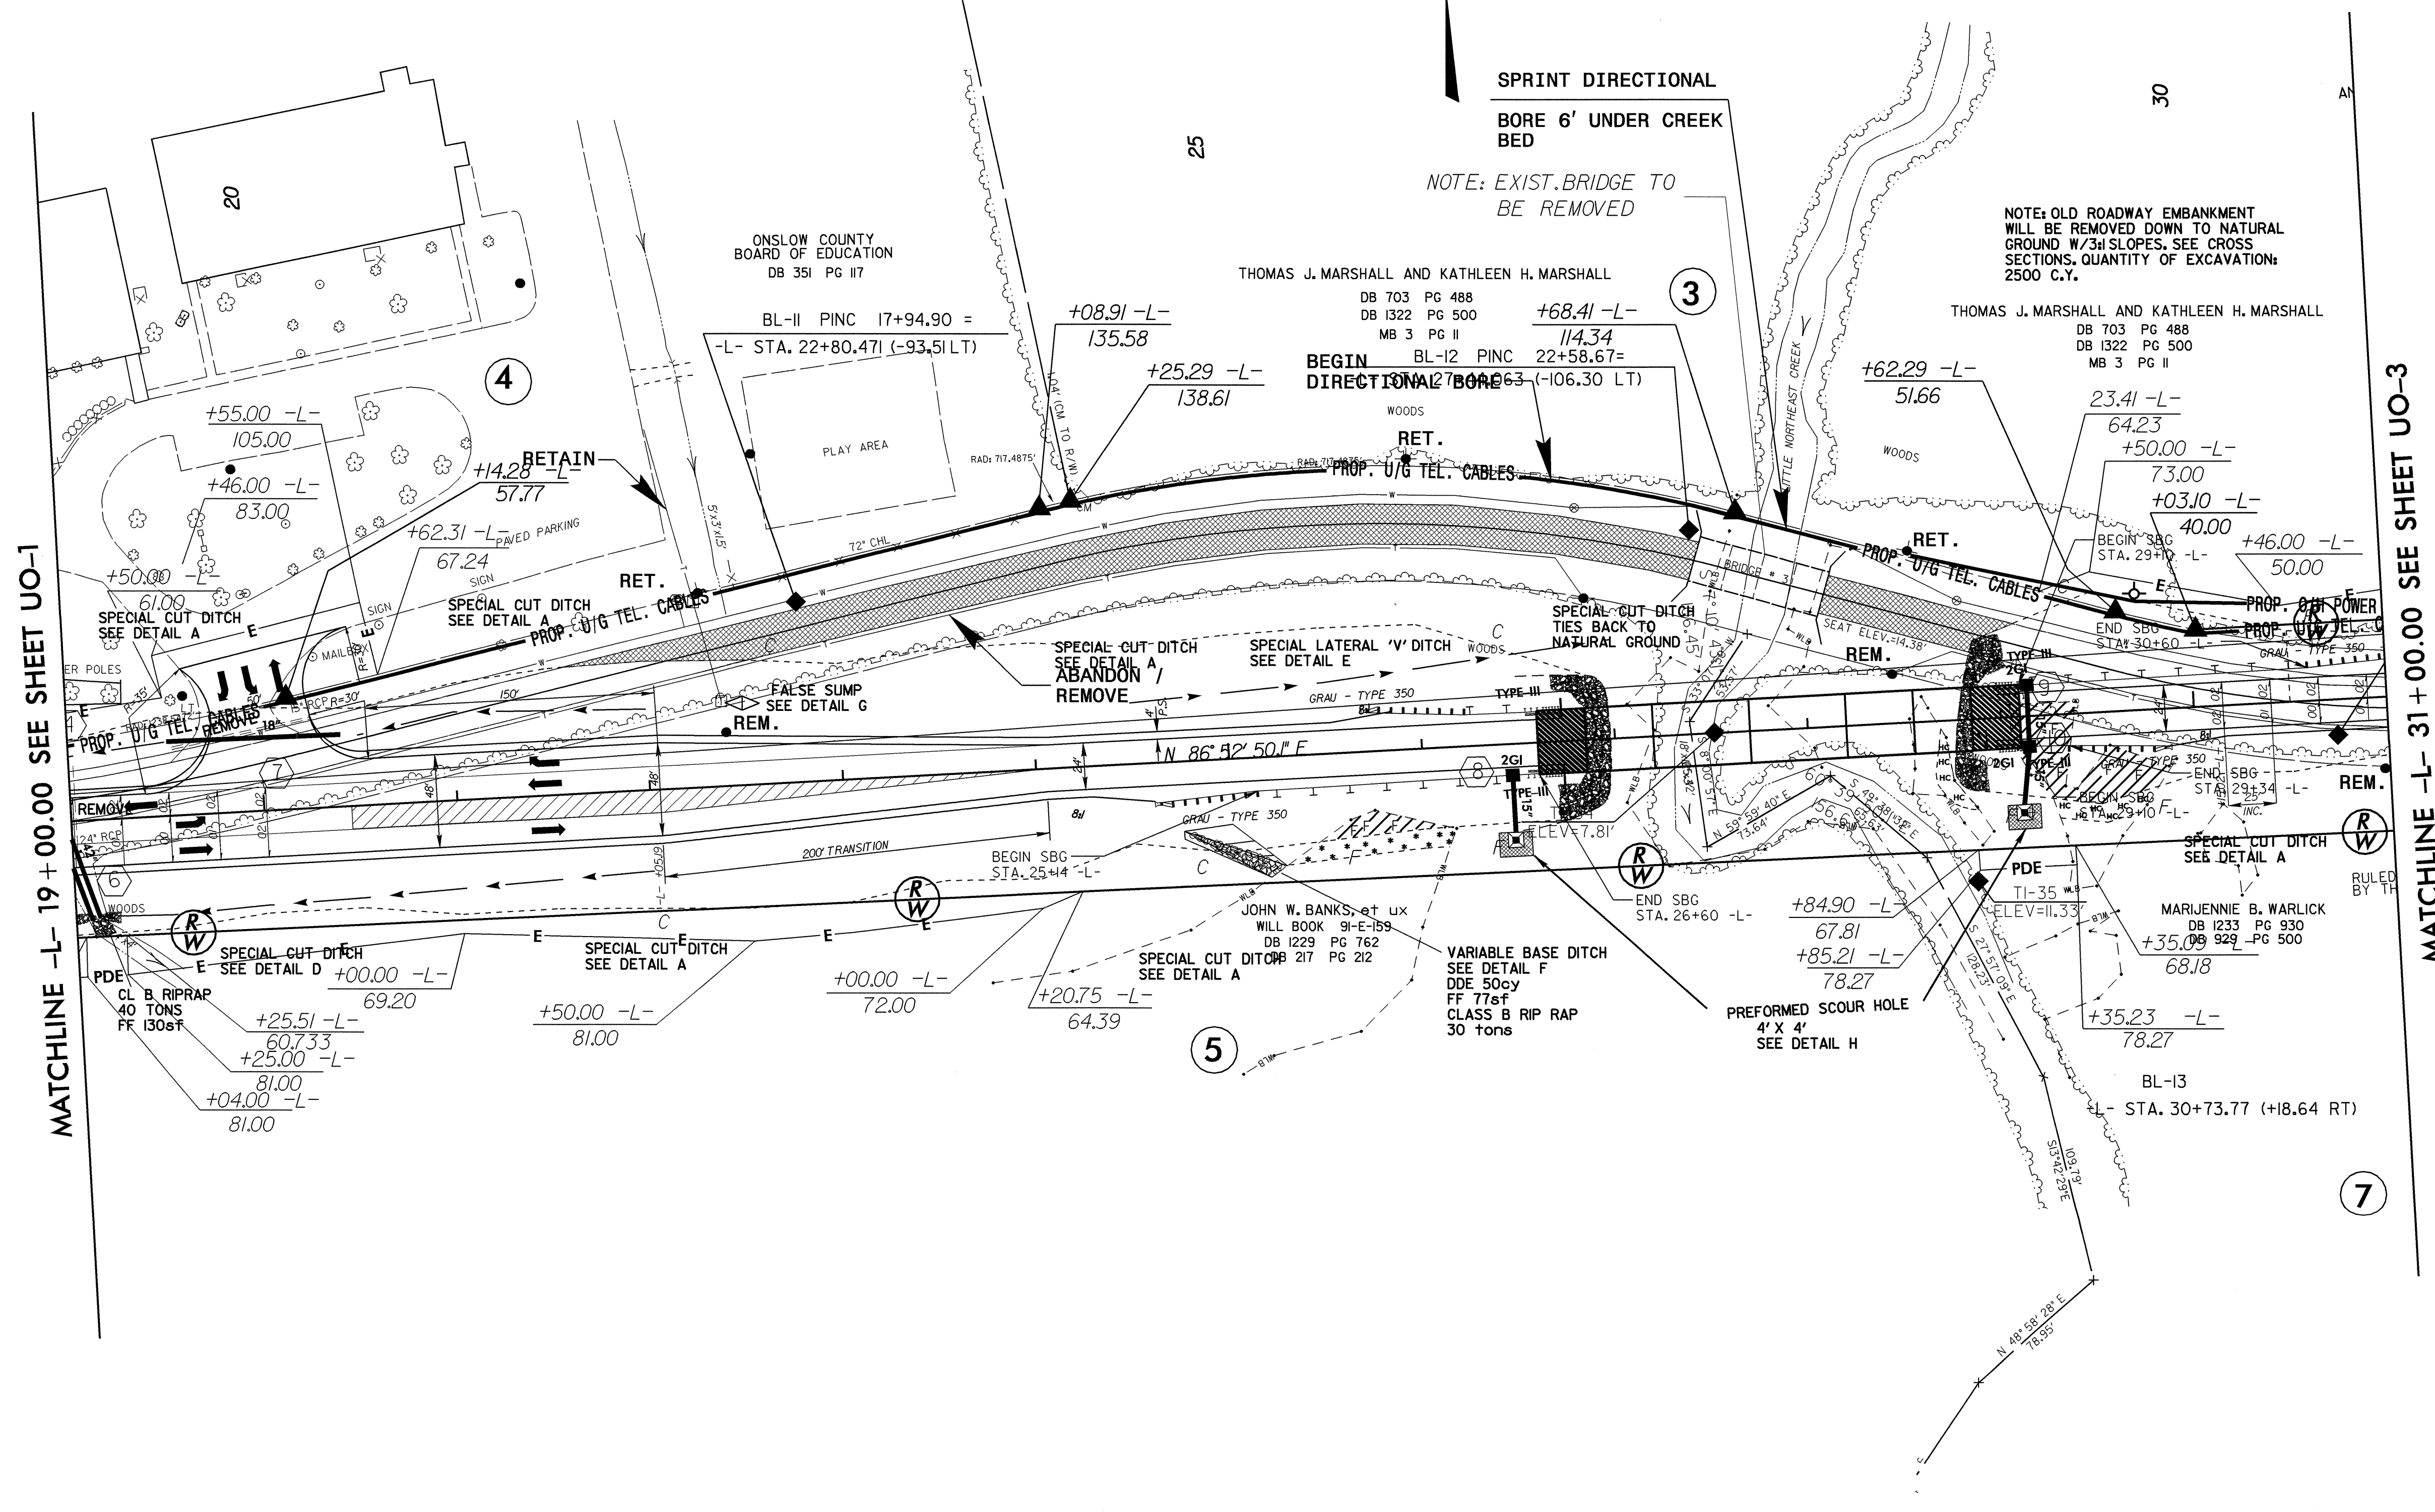
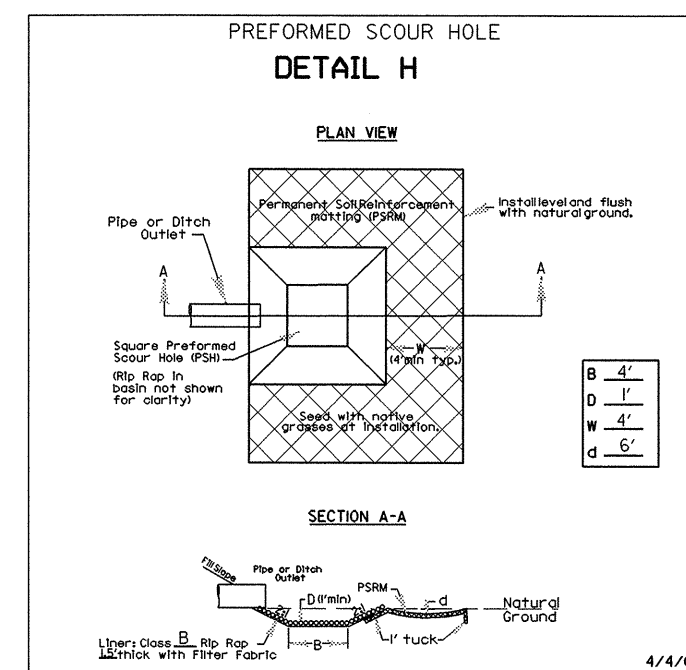


UTILITIES BY OTHERS

NOTE:
ALL PROPOSED UTILITY WORK
SHOWN ON THIS SHEET WILL
BE DONE BY OTHERS

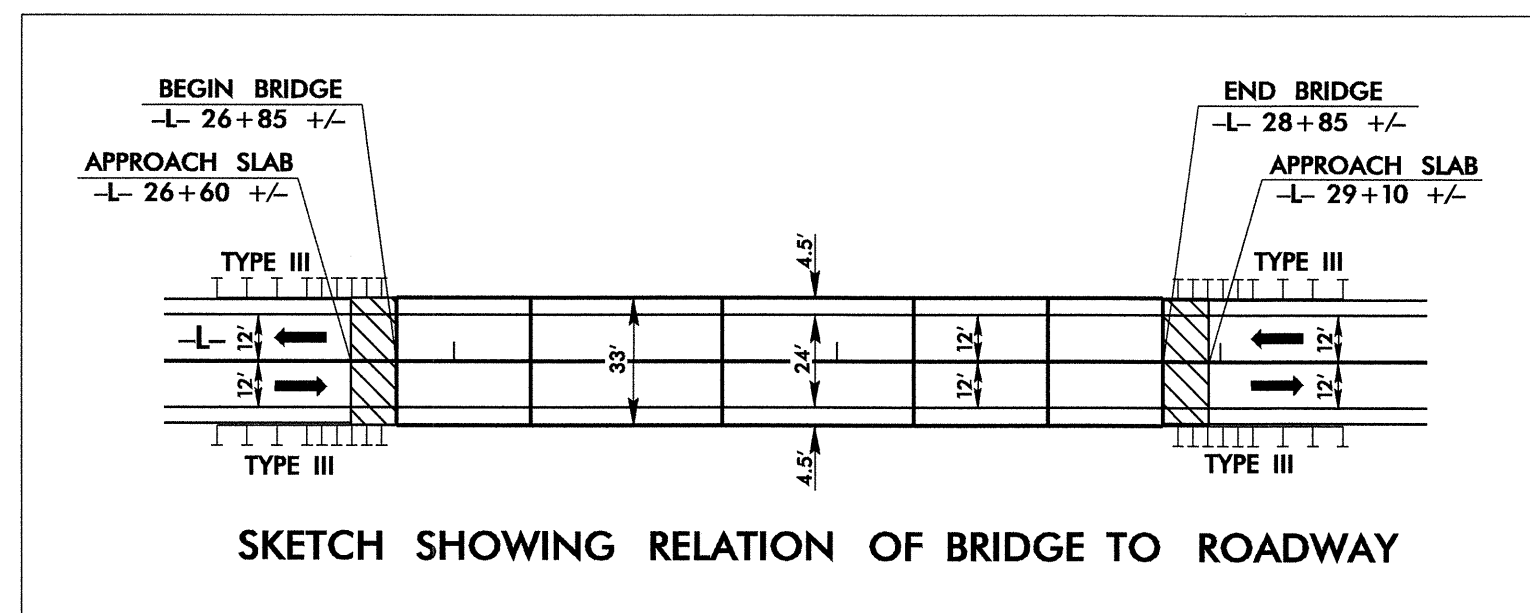

MATCHLINE -L- 19 + 00.00 SEE SHEET UO-1

MATCHLINE -L- 31 + 00.00 SEE SHEET UO-3