


8/23/99

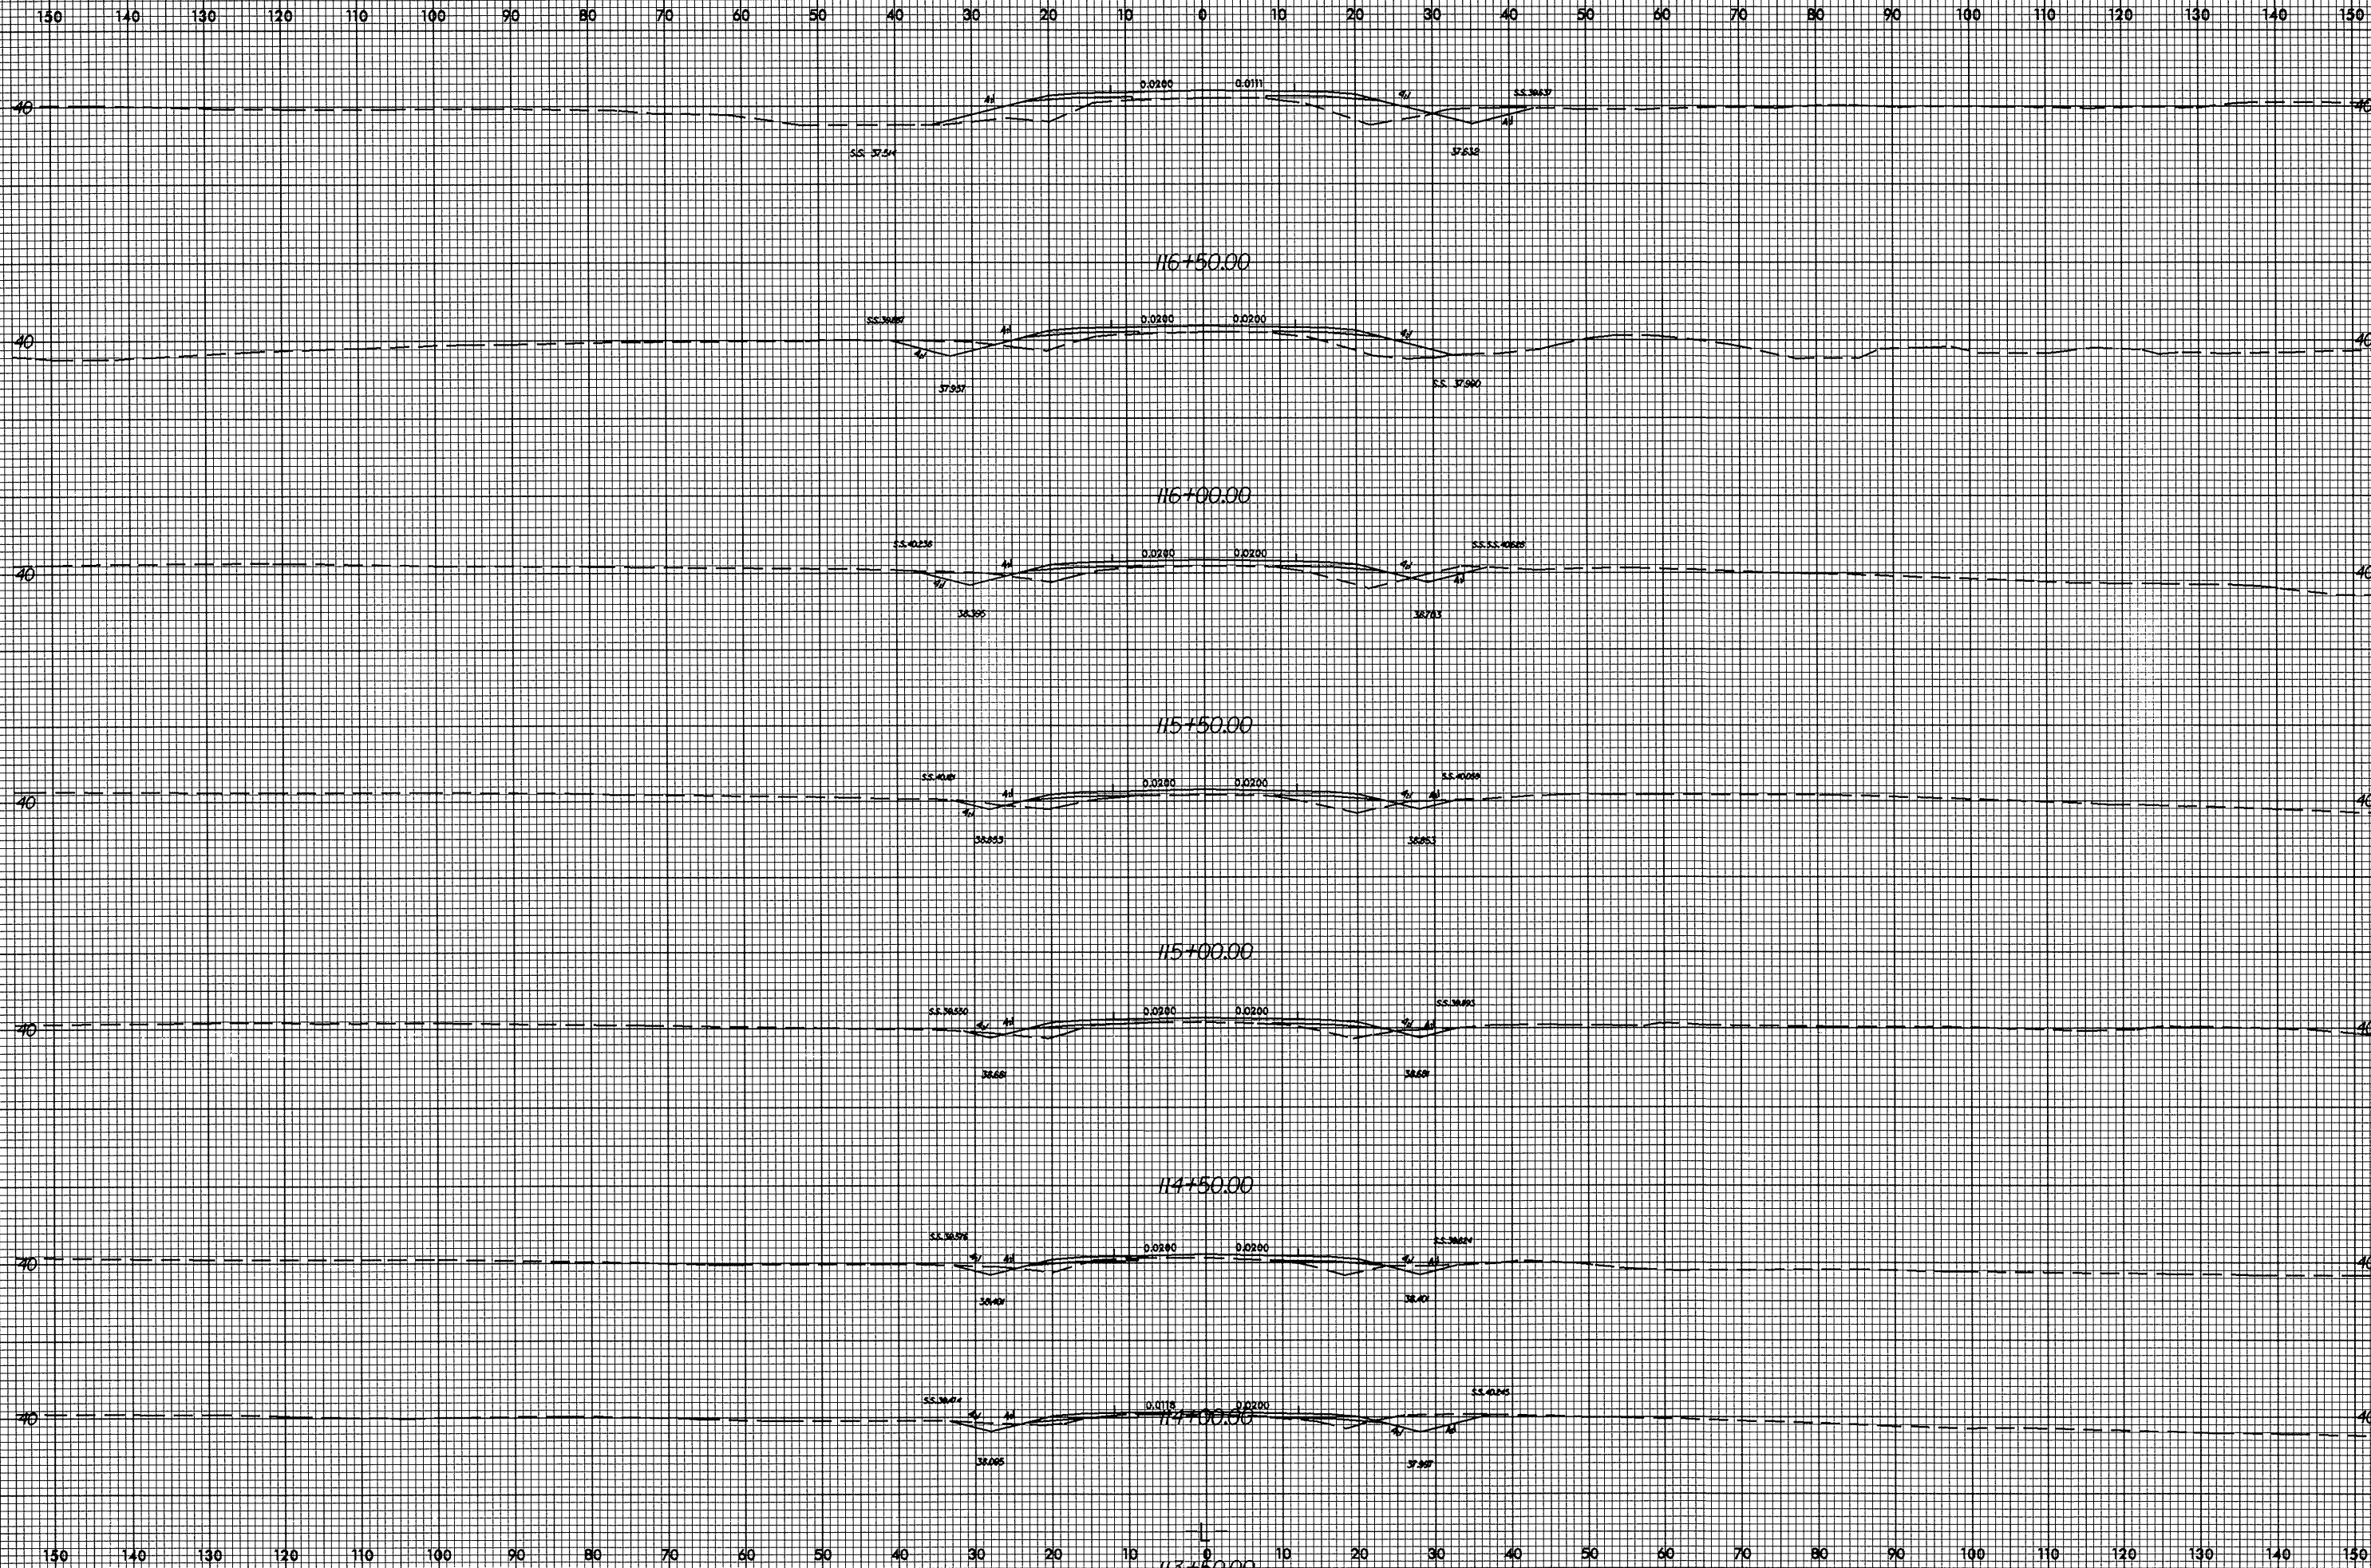

26-JAN-2005 08:53
R:\XSC\B3682-1\0301
FA LUK AT R0203051