

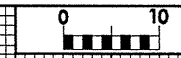
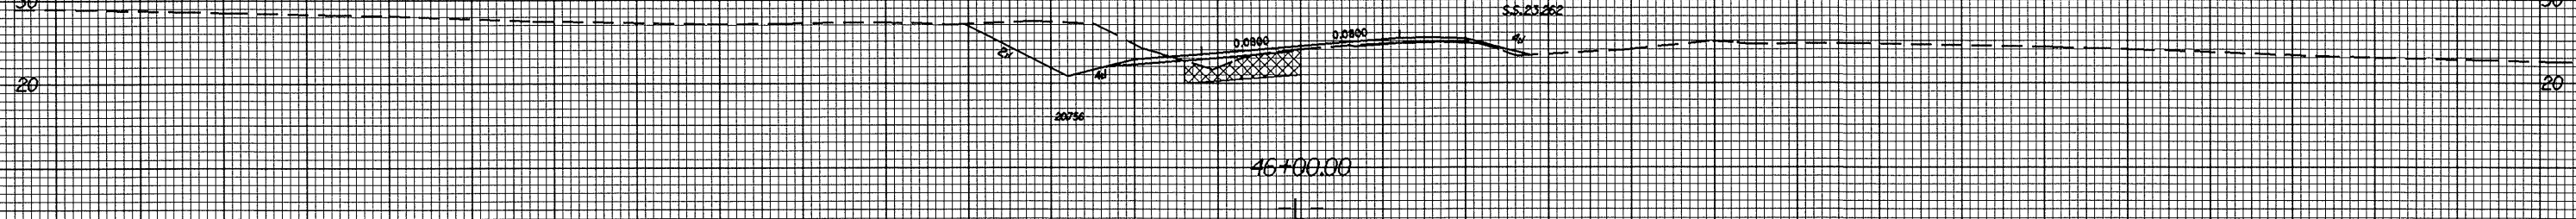
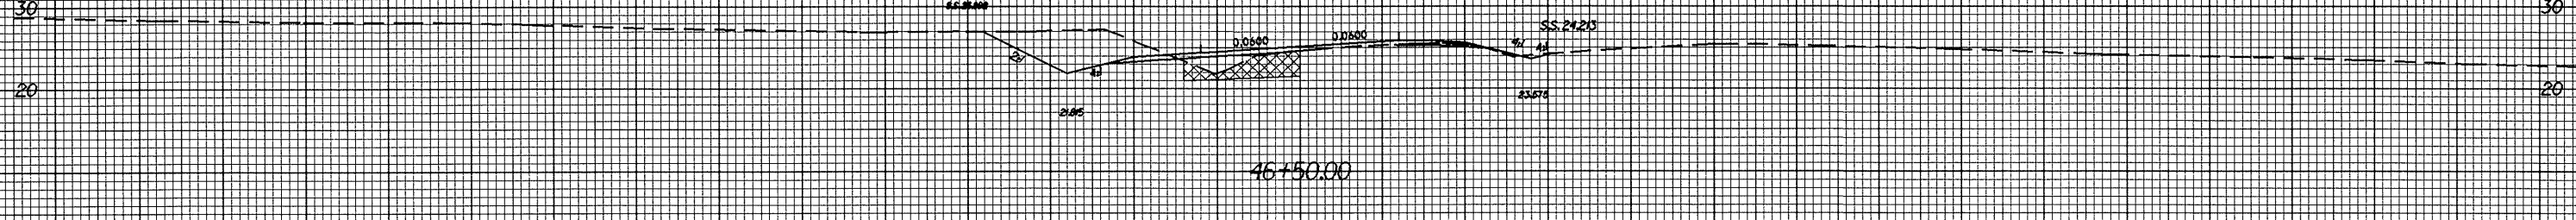
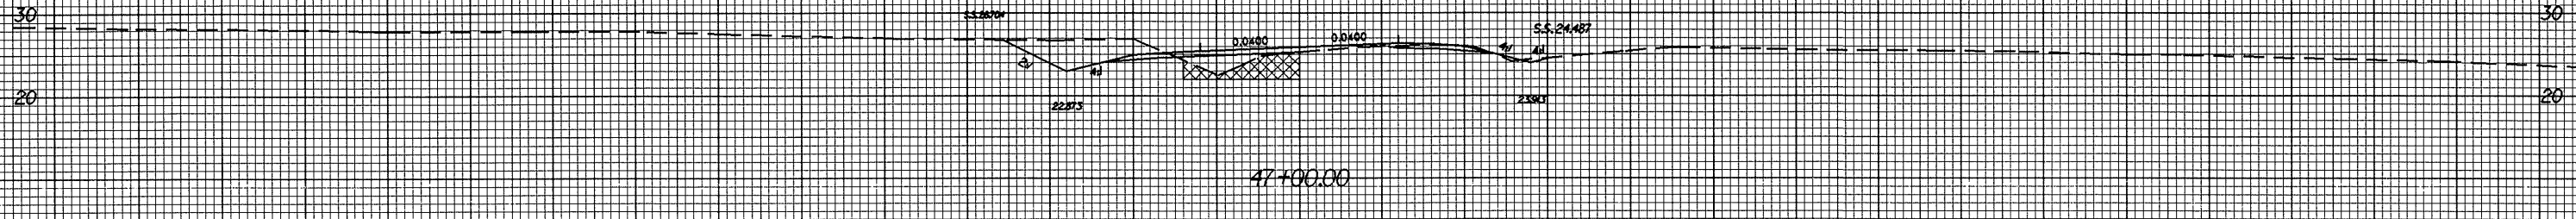
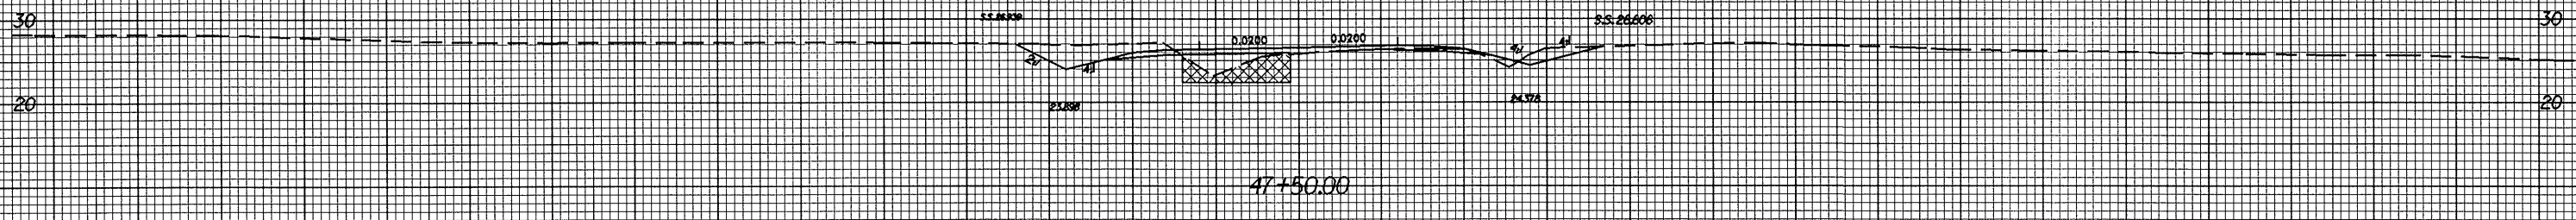


8/23/99

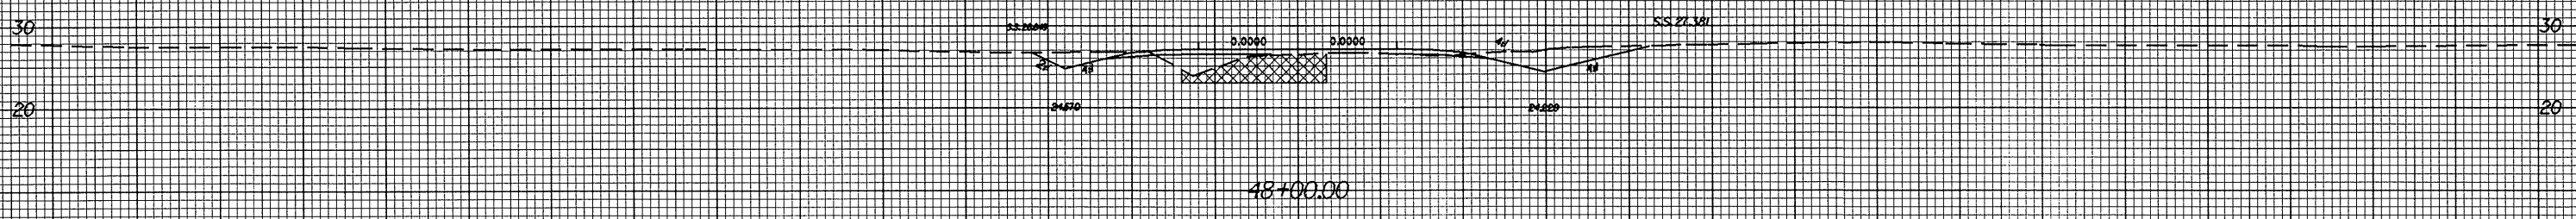

PROJ. REFERENCE NO. B3682/W3413	SHEET NO. X-13
------------------------------------	-------------------

150 140 130 120 110 100 90 80 70 60 50 40 30 20 10 0 10 20 30 40 50 60 70 80 90 100 110 120 130 140 150

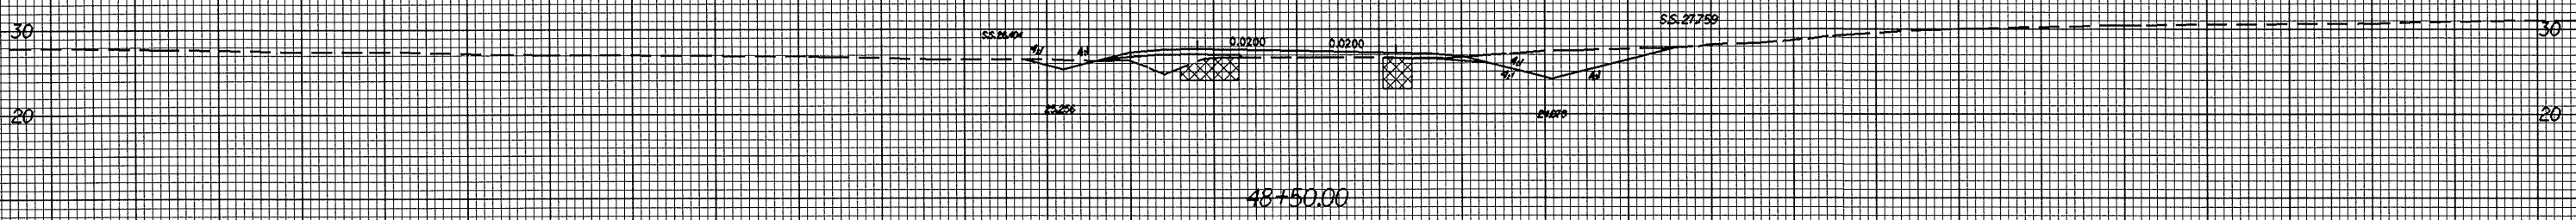

26-JAN-2005 08:45
 3: V:\SC\B3682-W3413\020501
 2: Tuck AT: FD205051

150 140 130 120 110 100 90 80 70 60 50 40 30 20 10 0 10 20 30 40 50 60 70 80 90 100 110 120 130 140 150