








8/23/99

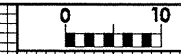

PROJ. REFERENCE NO.
B3682/W3413

SHEET NO.
X-10

150 140 130 120 110 100 90 80 70 60 50 40 30 20 10 0 10 20 30 40 50 60 70 80 90 100 110 120 130 140 150

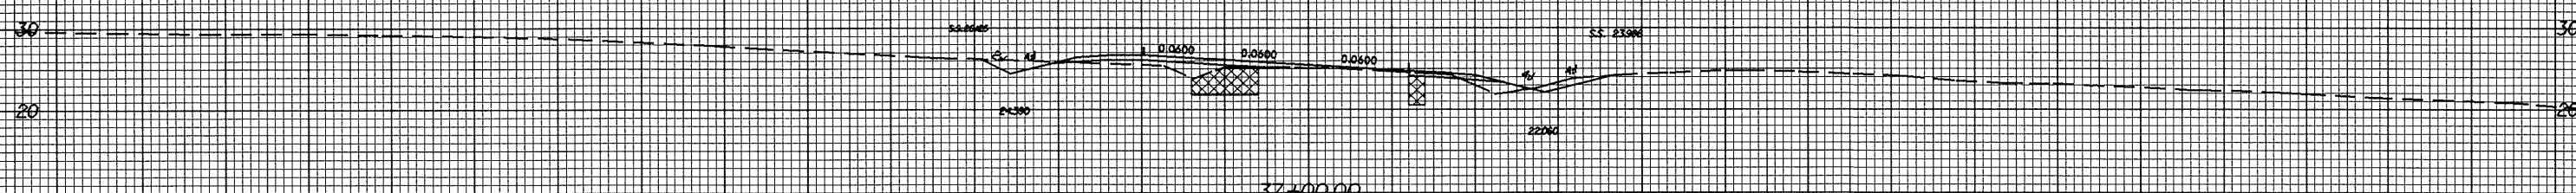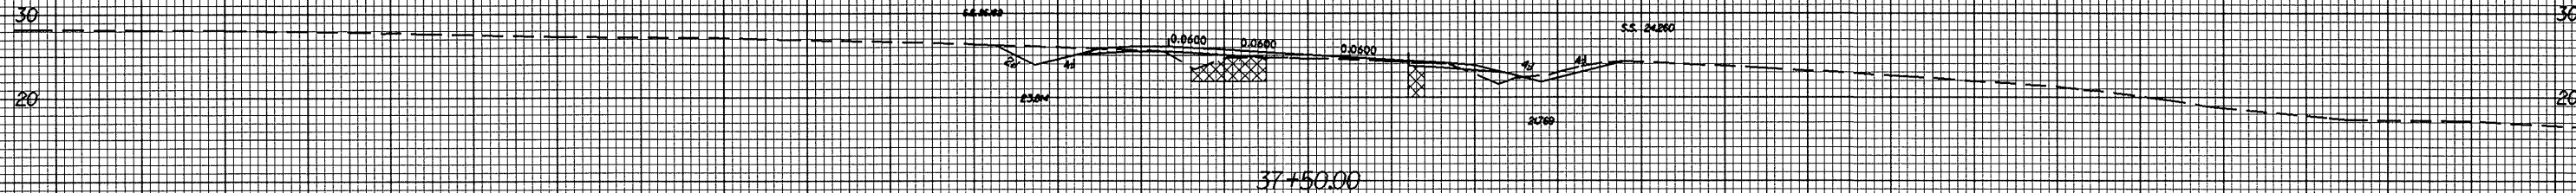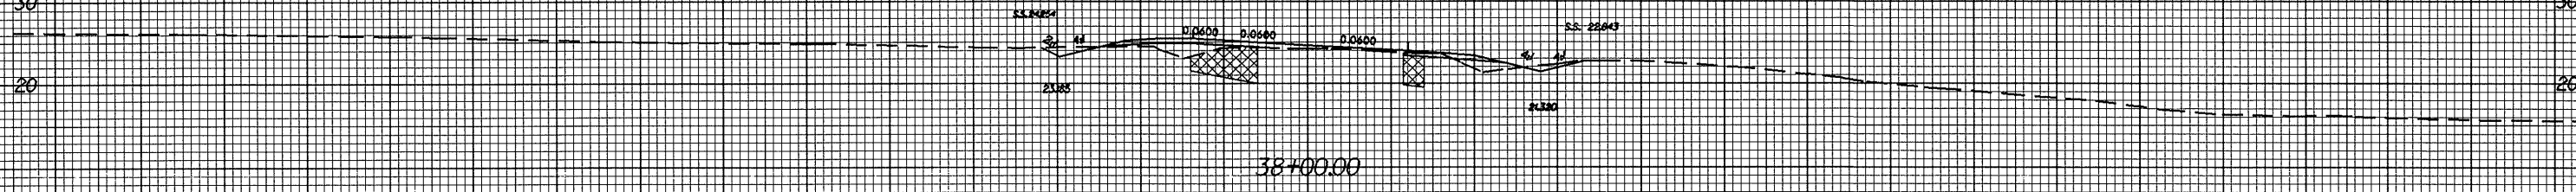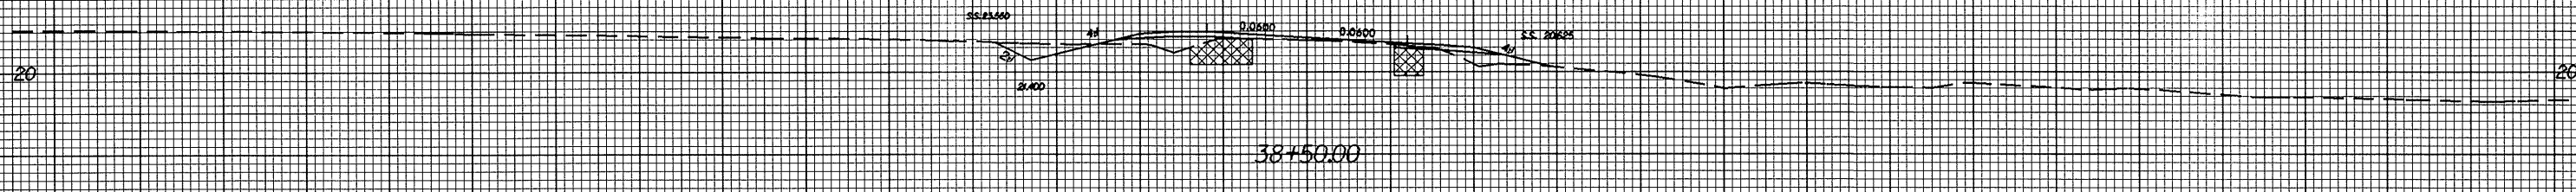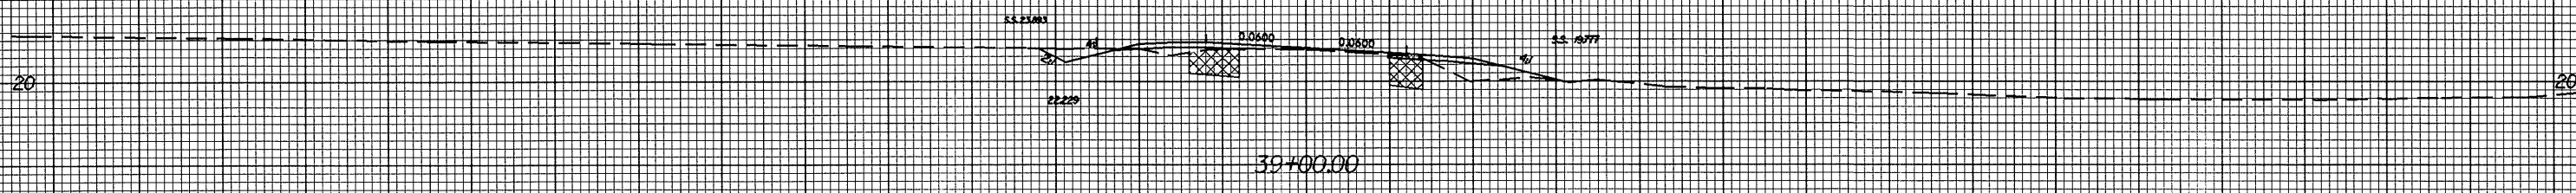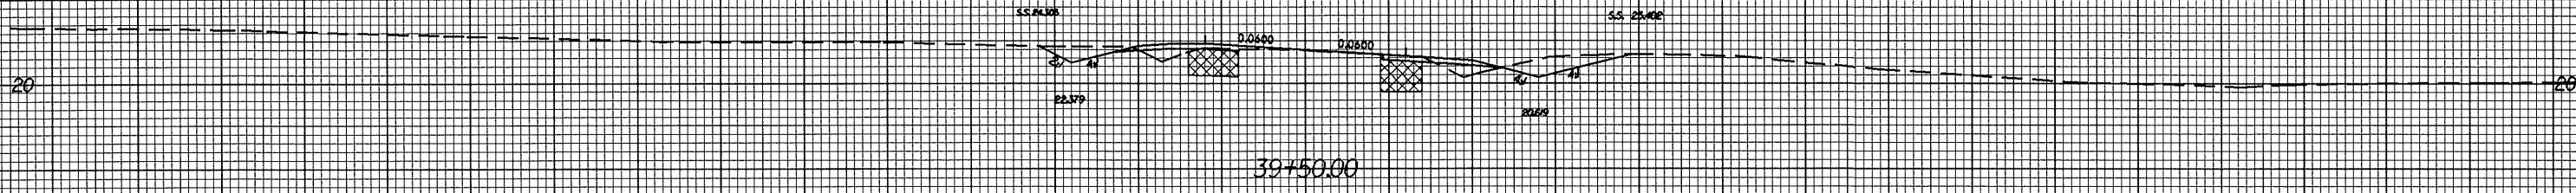

150 140 130 120 110 100 90 80 70 60 50 40 30 20 10 0 10 20 30 40 50 60 70 80 90 100 110 120 130 140 150

26-JAN-2005 08:43
RAYSC B3682-W3413
PLUCK AT PD2008051