

A =

MESSAGE NO. 1	MESSAGE NO. 2
14th STREET CLOSED	AT ELM ST.

CHANGEABLE MESSAGE SIGN

SUGGESTED MESSAGES

B =

MESSAGE NO. 1	MESSAGE NO. 2
14th STREET CLOSED	AT CHARLES BLVD

CHANGEABLE MESSAGE SIGN


SUGGESTED MESSAGES

F =

ROAD CLOSED AHEAD
W20-3
48" X 48"

G =

DETOUR AHEAD
W20-2
48" X 48"

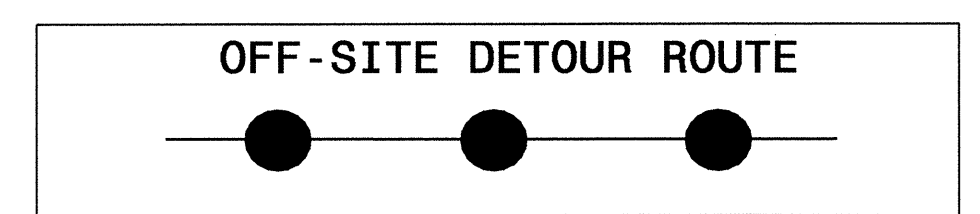

STATE FORCES WILL BE RESPONSIBLE FOR OFF-SITE DETOUR ROUTE SIGNING

<p>H =</p> <p>ROAD CLOSED R11-2 48" X 30"</p> <p>TYPE III BARRICADE</p>	<p>I =</p> <p>ROAD CLOSED TO THRU TRAFFIC R11-4 60" X 30"</p> <p>TYPE III BARRICADE</p>	<p>J =</p> <p>ROAD CLOSED TO THRU TRAFFIC R11-4 60" X 30"</p> <p>TYPE III BARRICADE</p>
	M4-10L 48" X 18"	M4-10R 48" X 18"

APPROVED: <i>[Signature]</i> DATE: <i>3/04</i>	DETOUR ROUTE												
SEAL													
	<table border="1"> <tr> <td>SCALE: NONE</td> <td rowspan="4" style="text-align: center;"> </td> <td>REVISIONS</td> </tr> <tr> <td>DATE: 3/04</td> <td></td> </tr> <tr> <td>DWG. BY: SJS</td> <td></td> </tr> <tr> <td>DESIGN BY: SJS</td> <td></td> </tr> <tr> <td>REVIEWED BY: CLM</td> <td></td> <td></td> </tr> </table>	SCALE: NONE		REVISIONS	DATE: 3/04		DWG. BY: SJS		DESIGN BY: SJS		REVIEWED BY: CLM		
SCALE: NONE		REVISIONS											
DATE: 3/04													
DWG. BY: SJS													
DESIGN BY: SJS													
REVIEWED BY: CLM													

24-JAN-2005 15:50
 \\lets-ccrfs01\B3685\TCP\B3685_TCP05_DETOUR.dgn
 sls/kes AT 11:05:53