

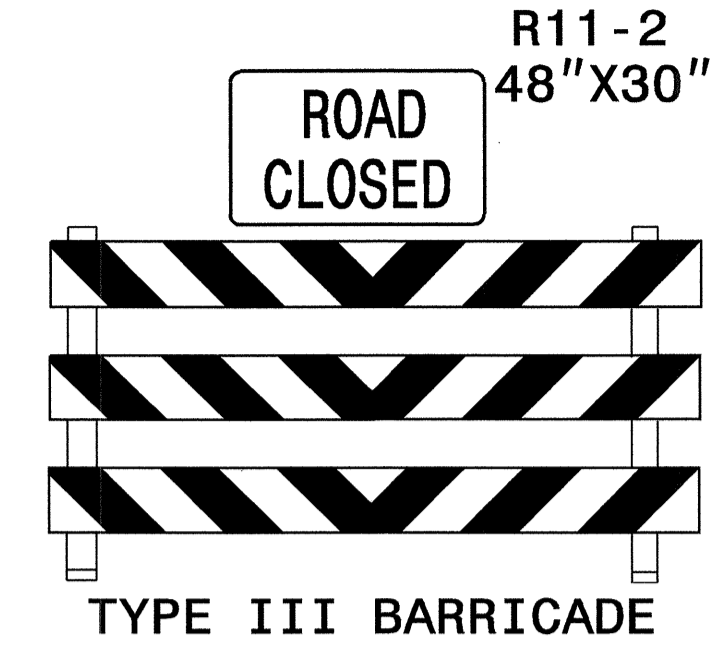


SEE TCP-05 FOR OFF-SITE DETOUR ROUTE

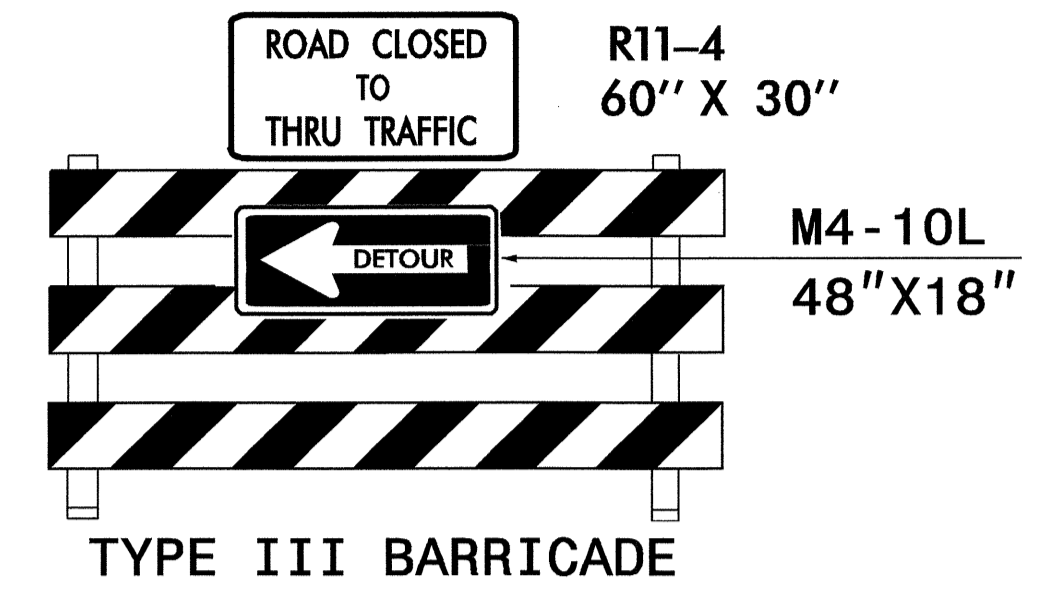

BEGIN CONSTRUCTION  
-L- STA. 9+74.5 +/-

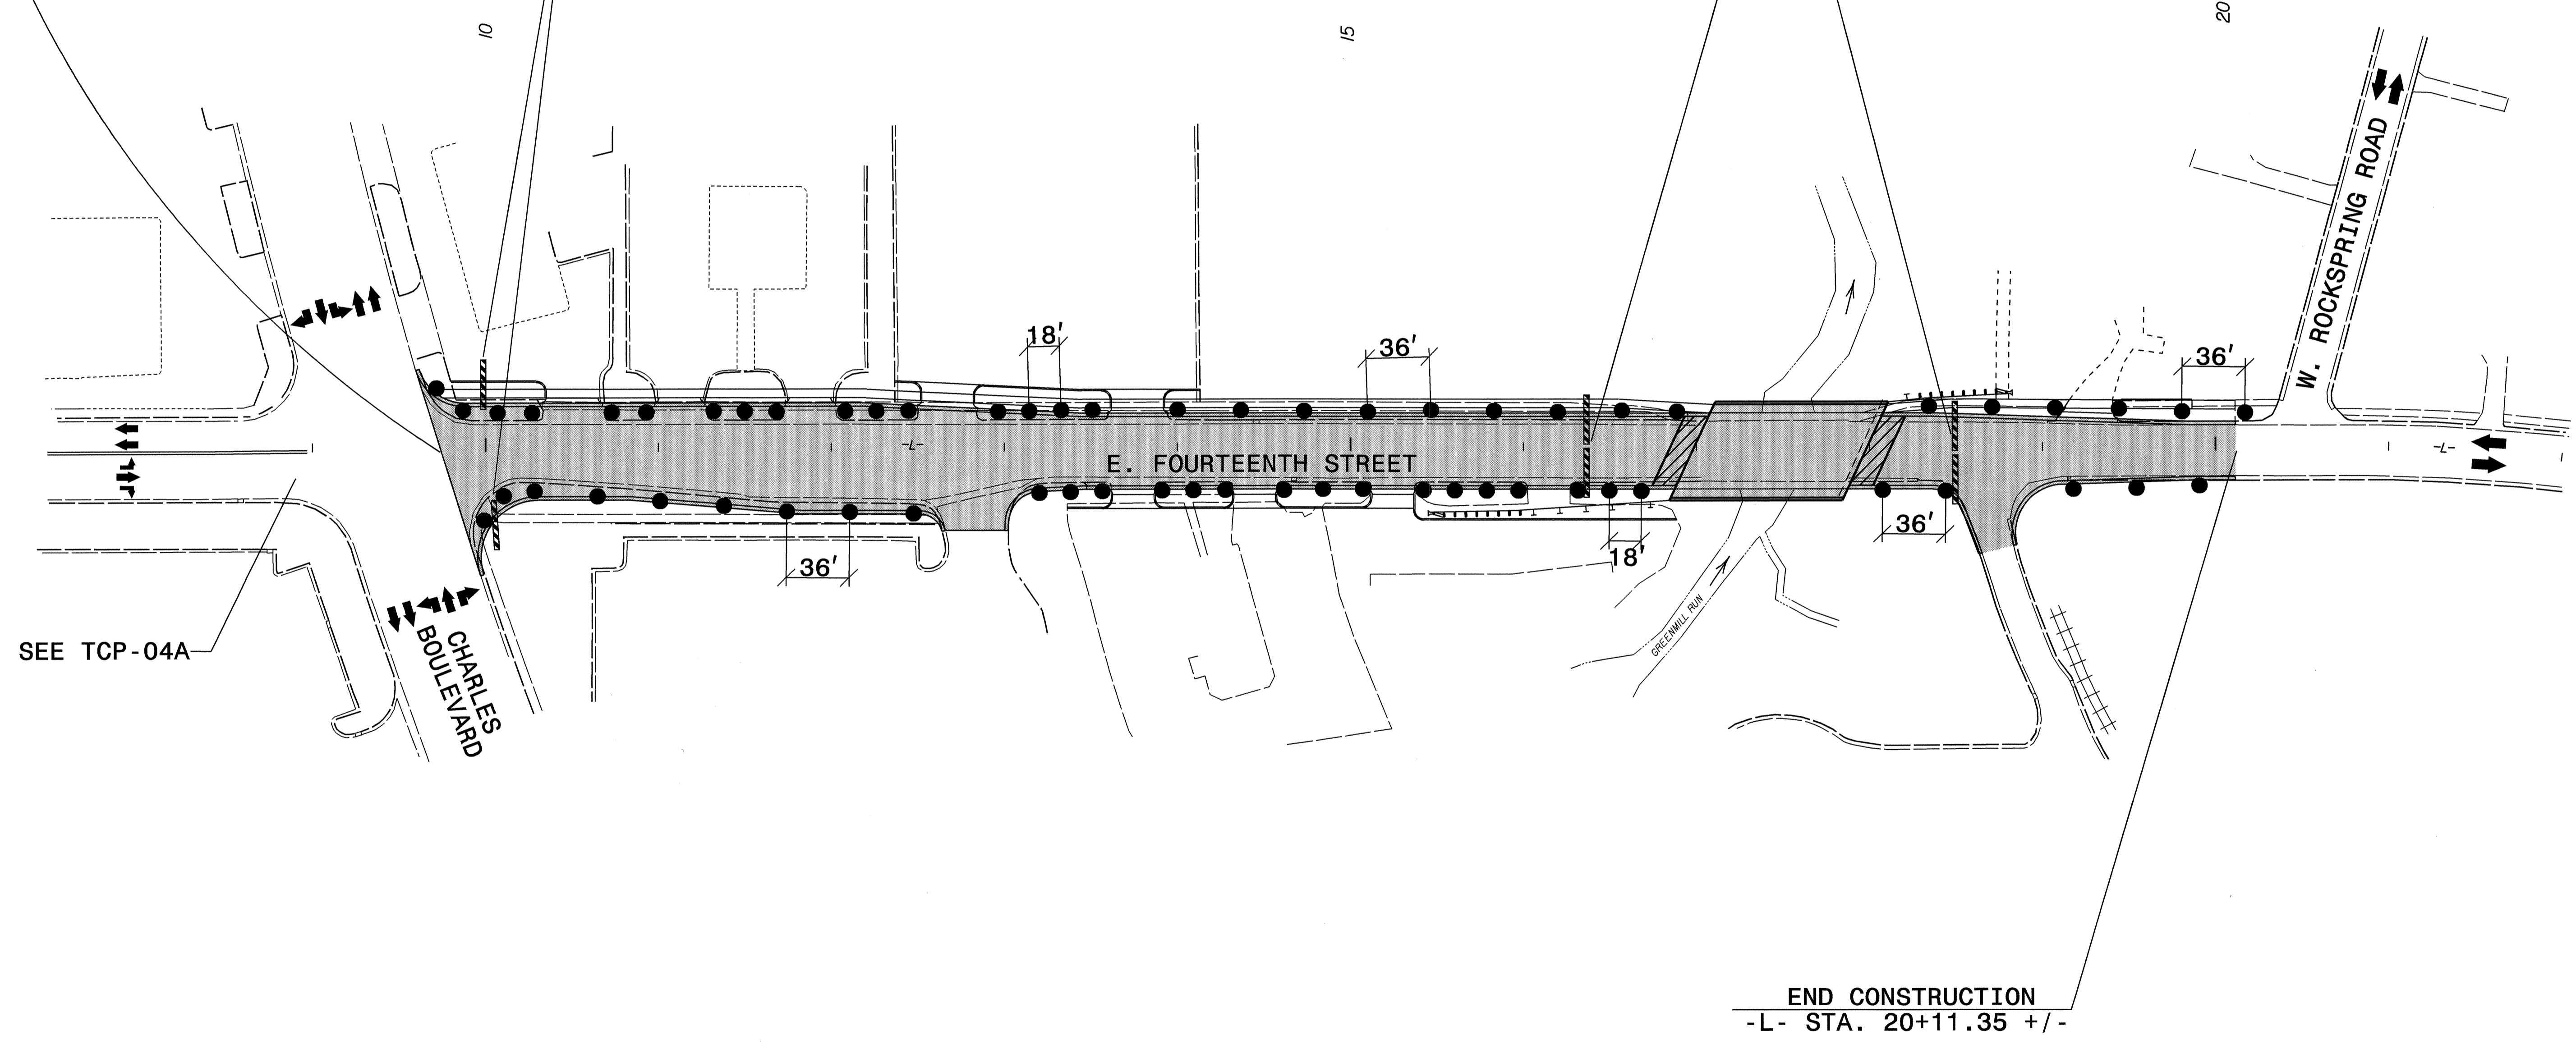

END CONSTRUCTION  
-L- STA. 20+11.35 +/-

SEE TCP-04A

24-JAN-2005 15:450  
 \\nets-ccf501\B3685\TCP\B3685-TCP04-PHASE2.dgn  
 SJS/KES AT 11/13/05

APPROVED: *[Signature]* DATE: 11/25/05

SEAL

## PHASE II

SCALE: NONE		REVISIONS
DATE: 08/03		
DWG. BY: SJS		
DESIGN BY: SJS		
REVIEWED BY: CLM		