




BEGIN CONSTRUCTION
-L- STA. 9+74.5 +/-

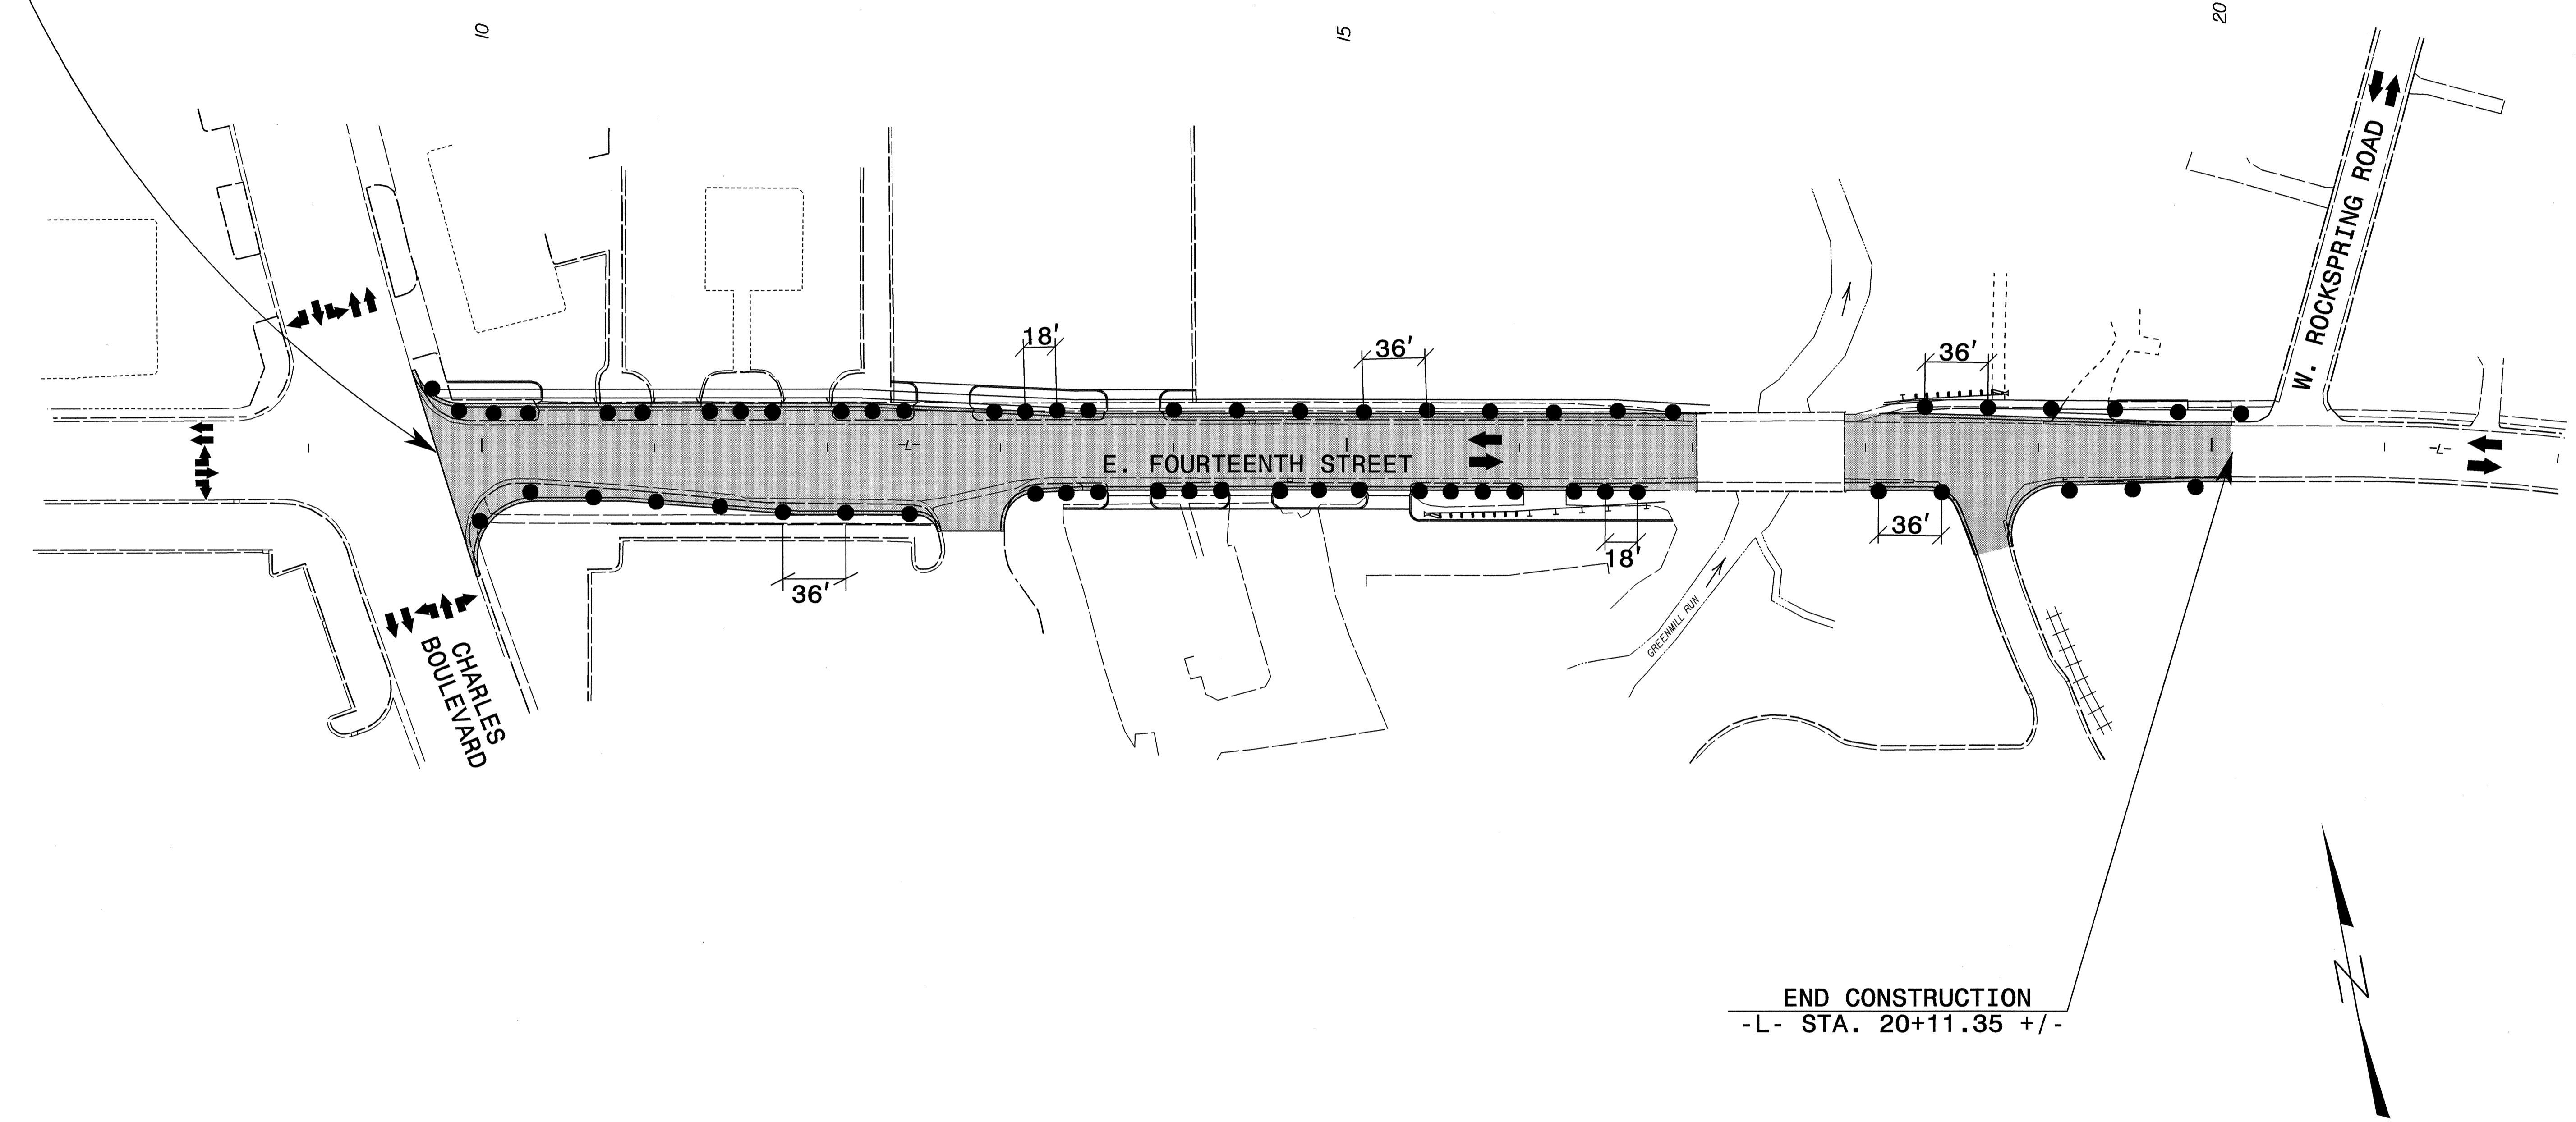

END CONSTRUCTION
-L- STA. 20+11.35 +/-

24-JAN-2005 15:50
 \\s-jts-cctf501\B3685A.TCP\B3685-TCP03_PHASE1.dgn
 SJS:res AT 11/12/05

APPROVED: <i>John S. Kite, Jr.</i> DATE: 11/22/05 	<h2>PHASE I</h2>		REVISIONS <table border="1"> <tr><td> </td><td> </td></tr> <tr><td> </td><td> </td></tr> <tr><td> </td><td> </td></tr> </table>						
SCALE: NONE DATE: 08/03 DWG. BY: SJS DESIGN BY: SJS REVIEWED BY: CLM		CADD FILE							