


UTILITIES BY OTHERS

NOTE:
ALL PROPOSED UTILITY WORK
SHOWN ON THIS SHEET WILL
BE DONE BY OTHERS

NOTE: PERMANENT POWER LINES AND PROP. UTIL. POLE TO BE INSTALLED AFTER PROJECT IS COMPLETED.

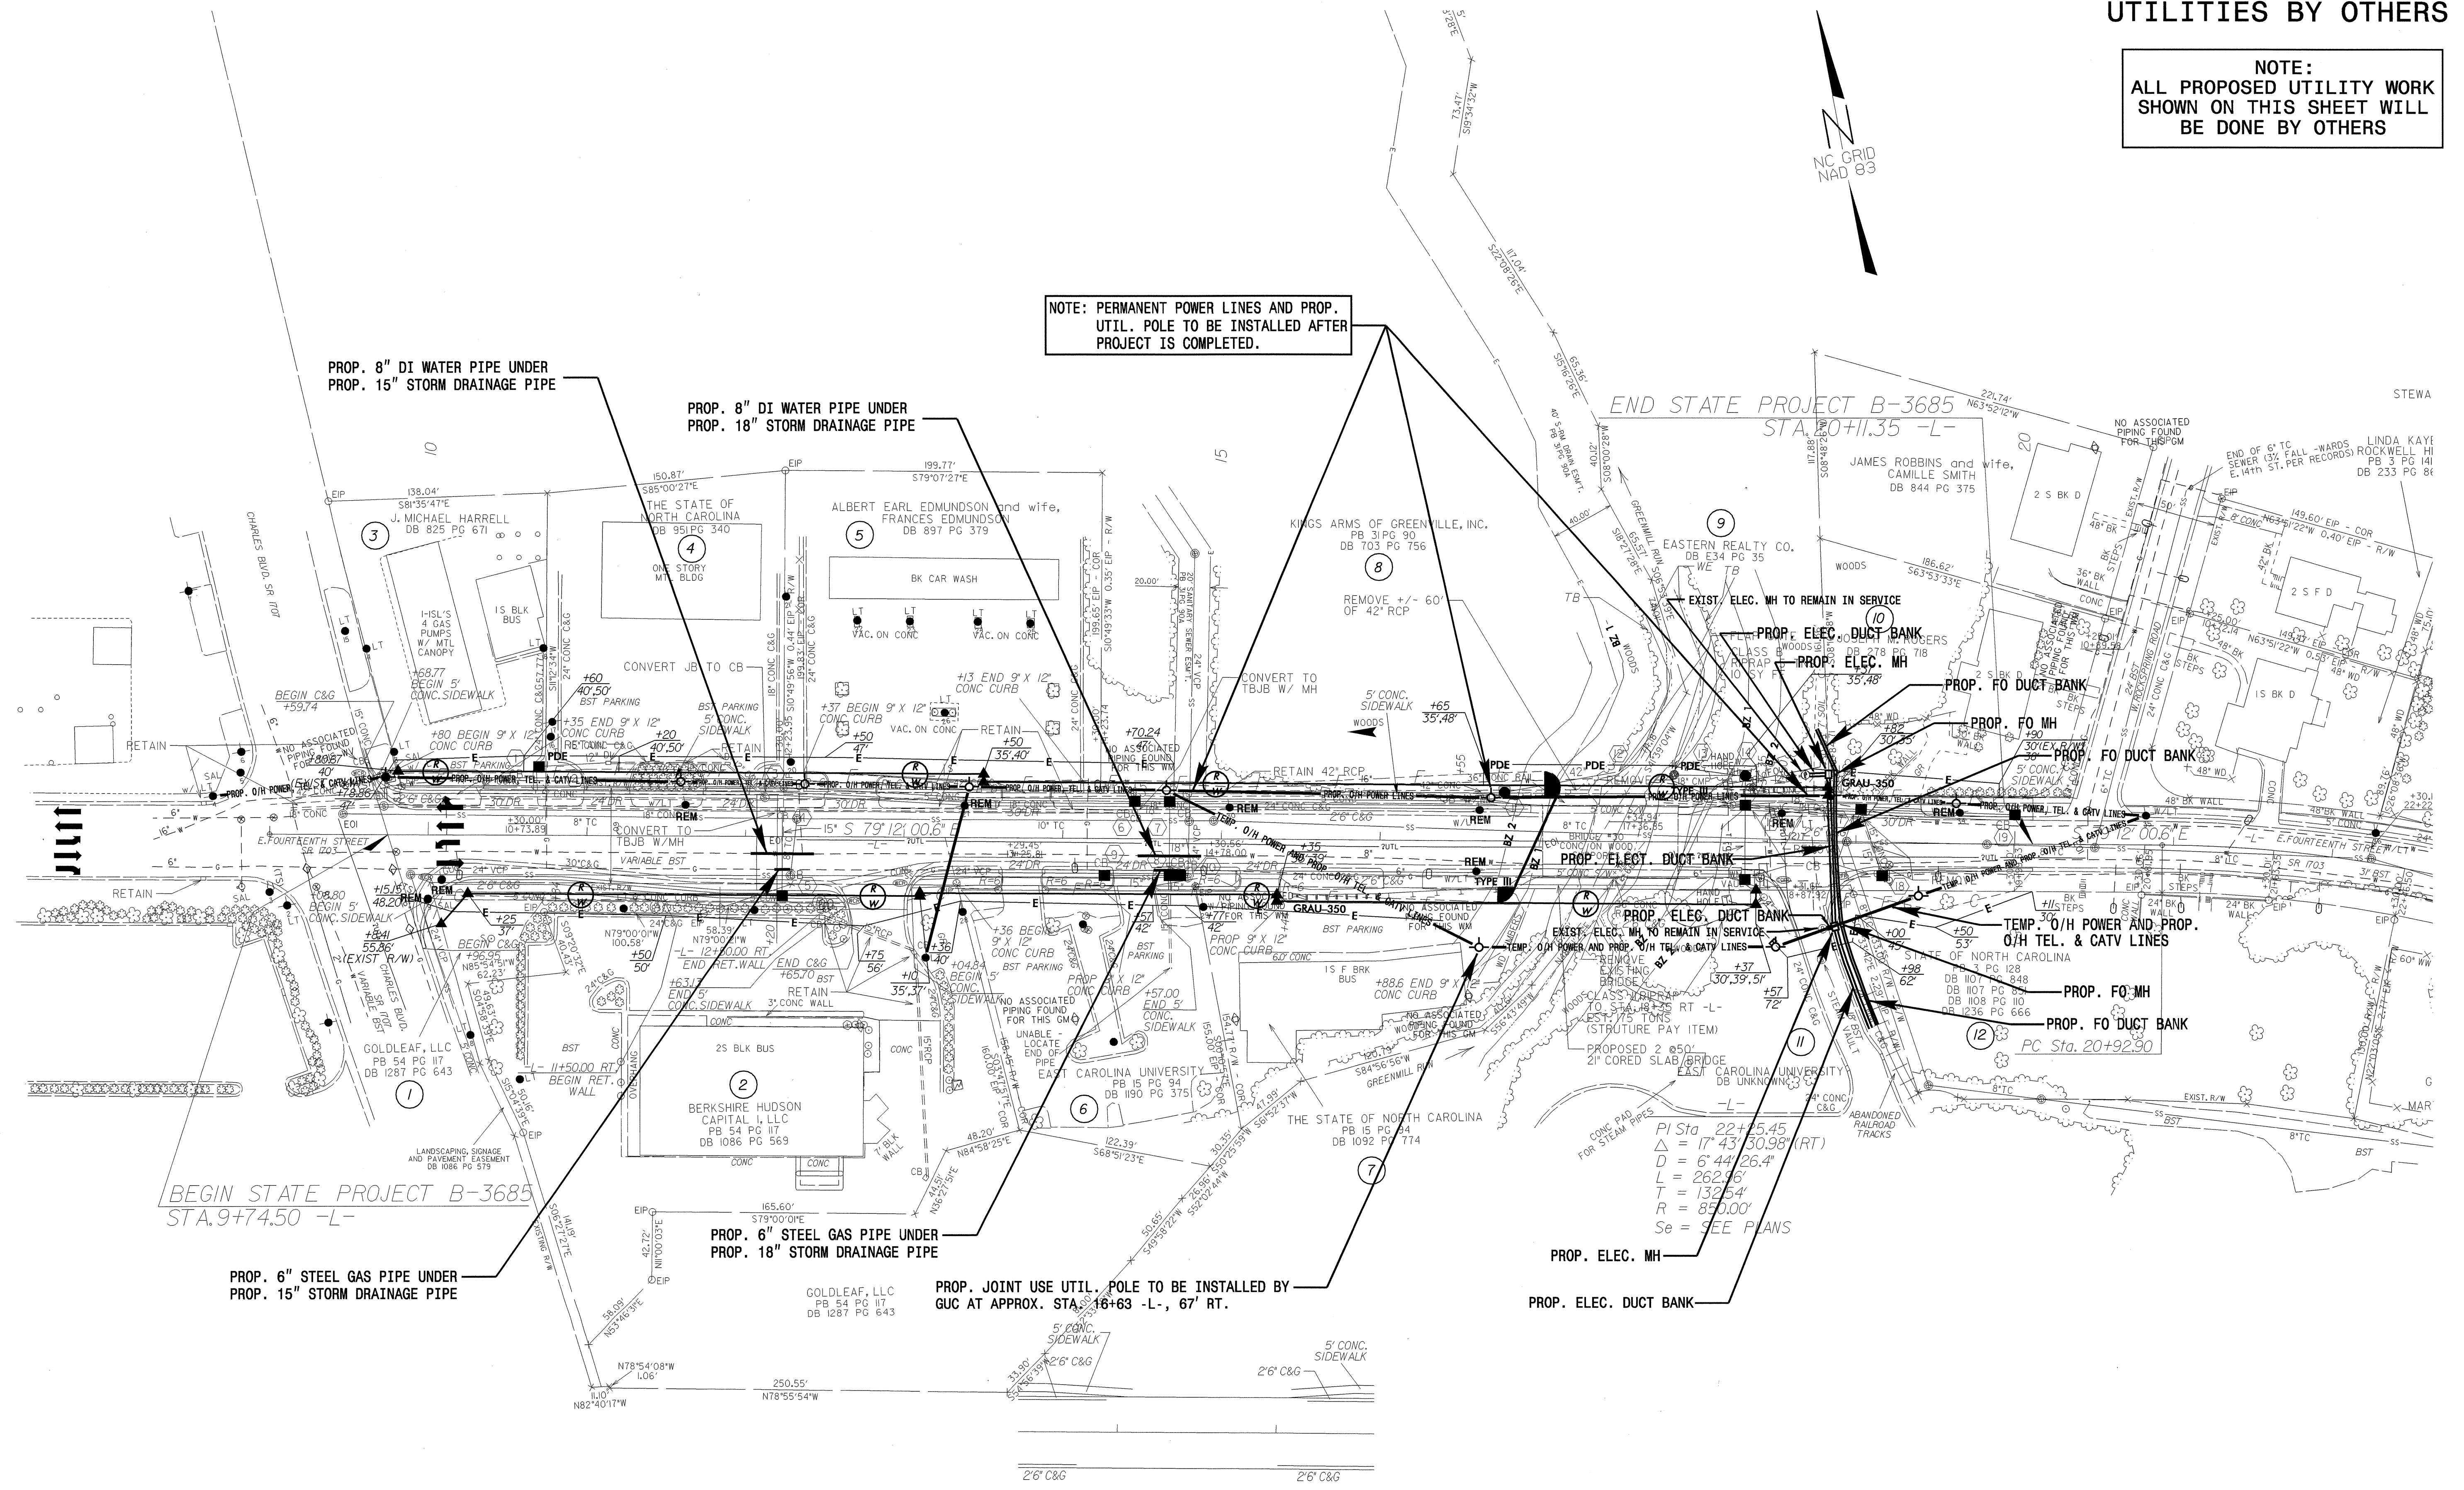

PROP. 8" DI WATER PIPE UNDER
PROP. 15" STORM DRAINAGE PIPE

PROP. 8" DI WATER PIPE UNDER
PROP. 18" STORM DRAINAGE PIPE

PROP. 6" STEEL GAS PIPE UNDER
PROP. 15" STORM DRAINAGE PIPE

PROP. 6" STEEL GAS PIPE UNDER
PROP. 18" STORM DRAINAGE PIPE

PROP. JOINT USE UTIL. POLE TO BE INSTALLED BY
GUC AT APPROX. STA. 16+63 -L-, 67' RT.

PROP. ELEC. MH

PROP. ELEC. DUCT BANK

PI Sta. 22+25.45
 Δ = 17° 43' 30.98" (RT)
 D = 6' 44" 26.4"
 L = 262.96'
 T = 132.54'
 R = 850.00'
 Se = SEE PLANS

BEGIN STATE PROJECT B-3685
STA. 9+74.50 -L-

END STATE PROJECT B-3685
STA. 10+11.35 -L-

02-AUG-2004 15:23
 N:\Utilities\Road\UO-2\psh.dgn
 close journal AT 10:21:45