


PLAN OF INTERIOR SLAB

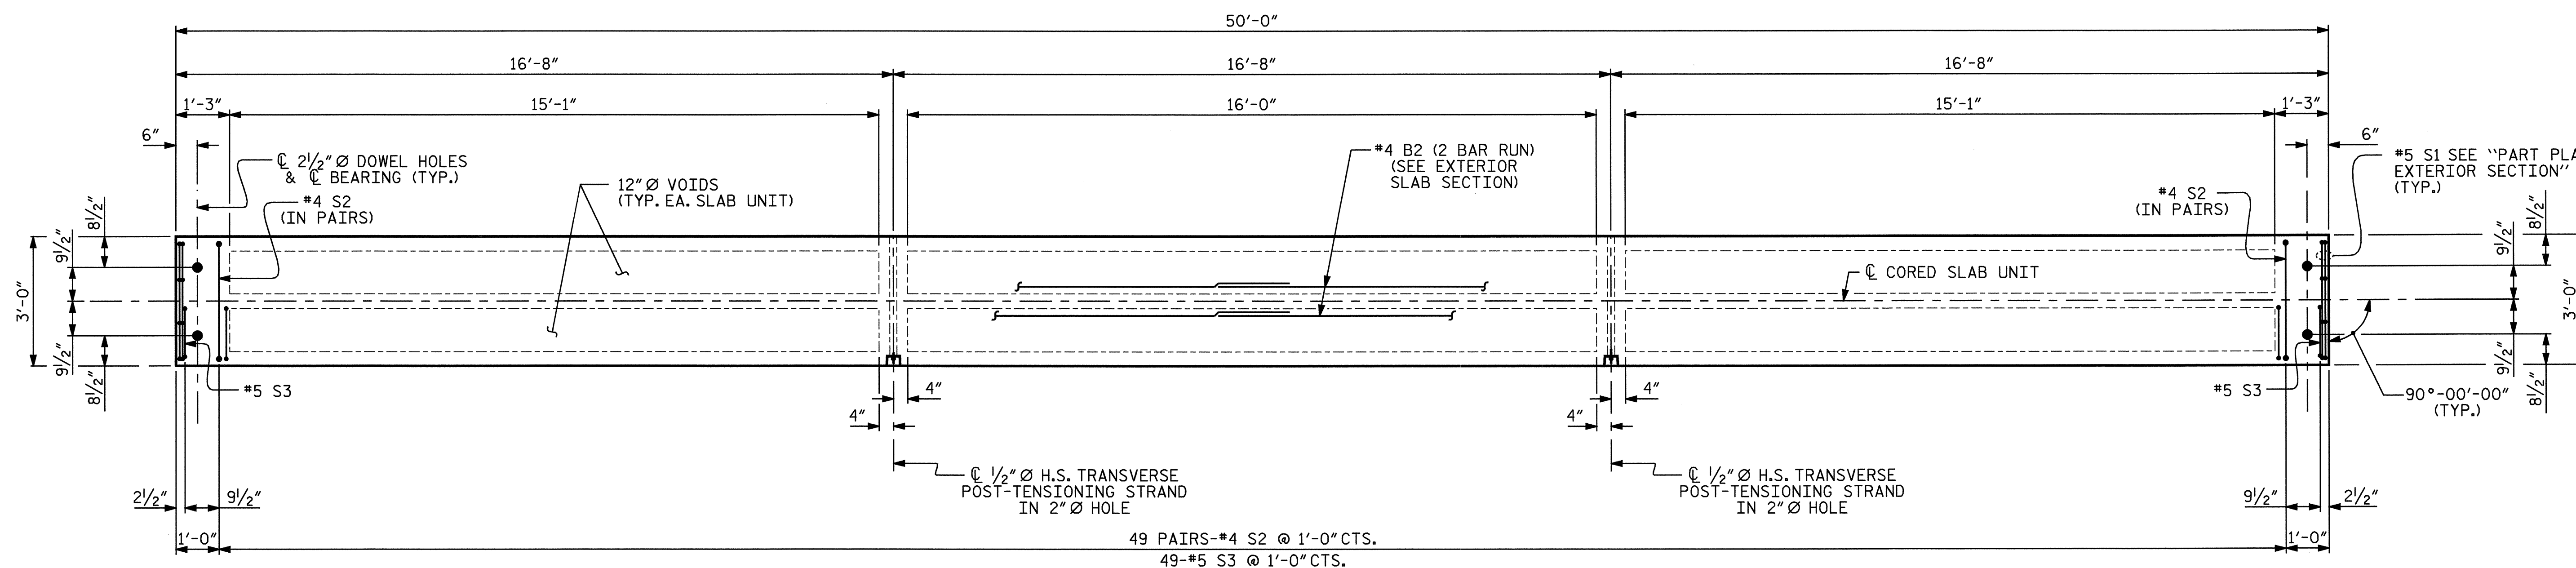


PLAN OF EXTERIOR SLAB

| SPLICE LENGTH CHART | | |
|---------------------|------|--------|
| BAR | SIZE | LENGTH |
| B2 | #4 | 2'-5" |

PROJECT NO. B-4248
ROBESON COUNTY
 STATION: 16+67.50-L-

SHEET 2 OF 3

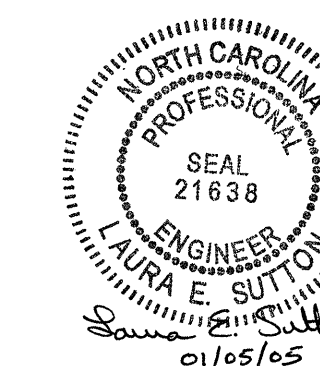

STATE OF NORTH CAROLINA
 DEPARTMENT OF TRANSPORTATION
 RALEIGH
 3'-0" x 1'-9"
 PRESTRESSED CONCRETE
 CORED SLAB UNIT
 DETAILS
 SPAN B

| REVISIONS | | | | | | SHEET NO. S-9 |
|-----------|-----|-------|-----|-----|-------|--------------------|
| NO. | BY: | DATE: | NO. | BY: | DATE: | |
| 1 | | | 3 | | | TOTAL SHEETS 25 |
| 2 | | | 4 | | | |

DRAWN BY: A.S. CALLAWAY DATE: 5/14/04
 CHECKED BY: L.E. SUTTON DATE: 10/8/04