



\*\* SIGNS AND DEVICES TO BE INSTALLED BY CONTRACTOR  
\* SUGGESTED SIGNS TO BE INSTALLED BY STATE FORCES


ROAD CLOSED R11-2  
48" X 30"

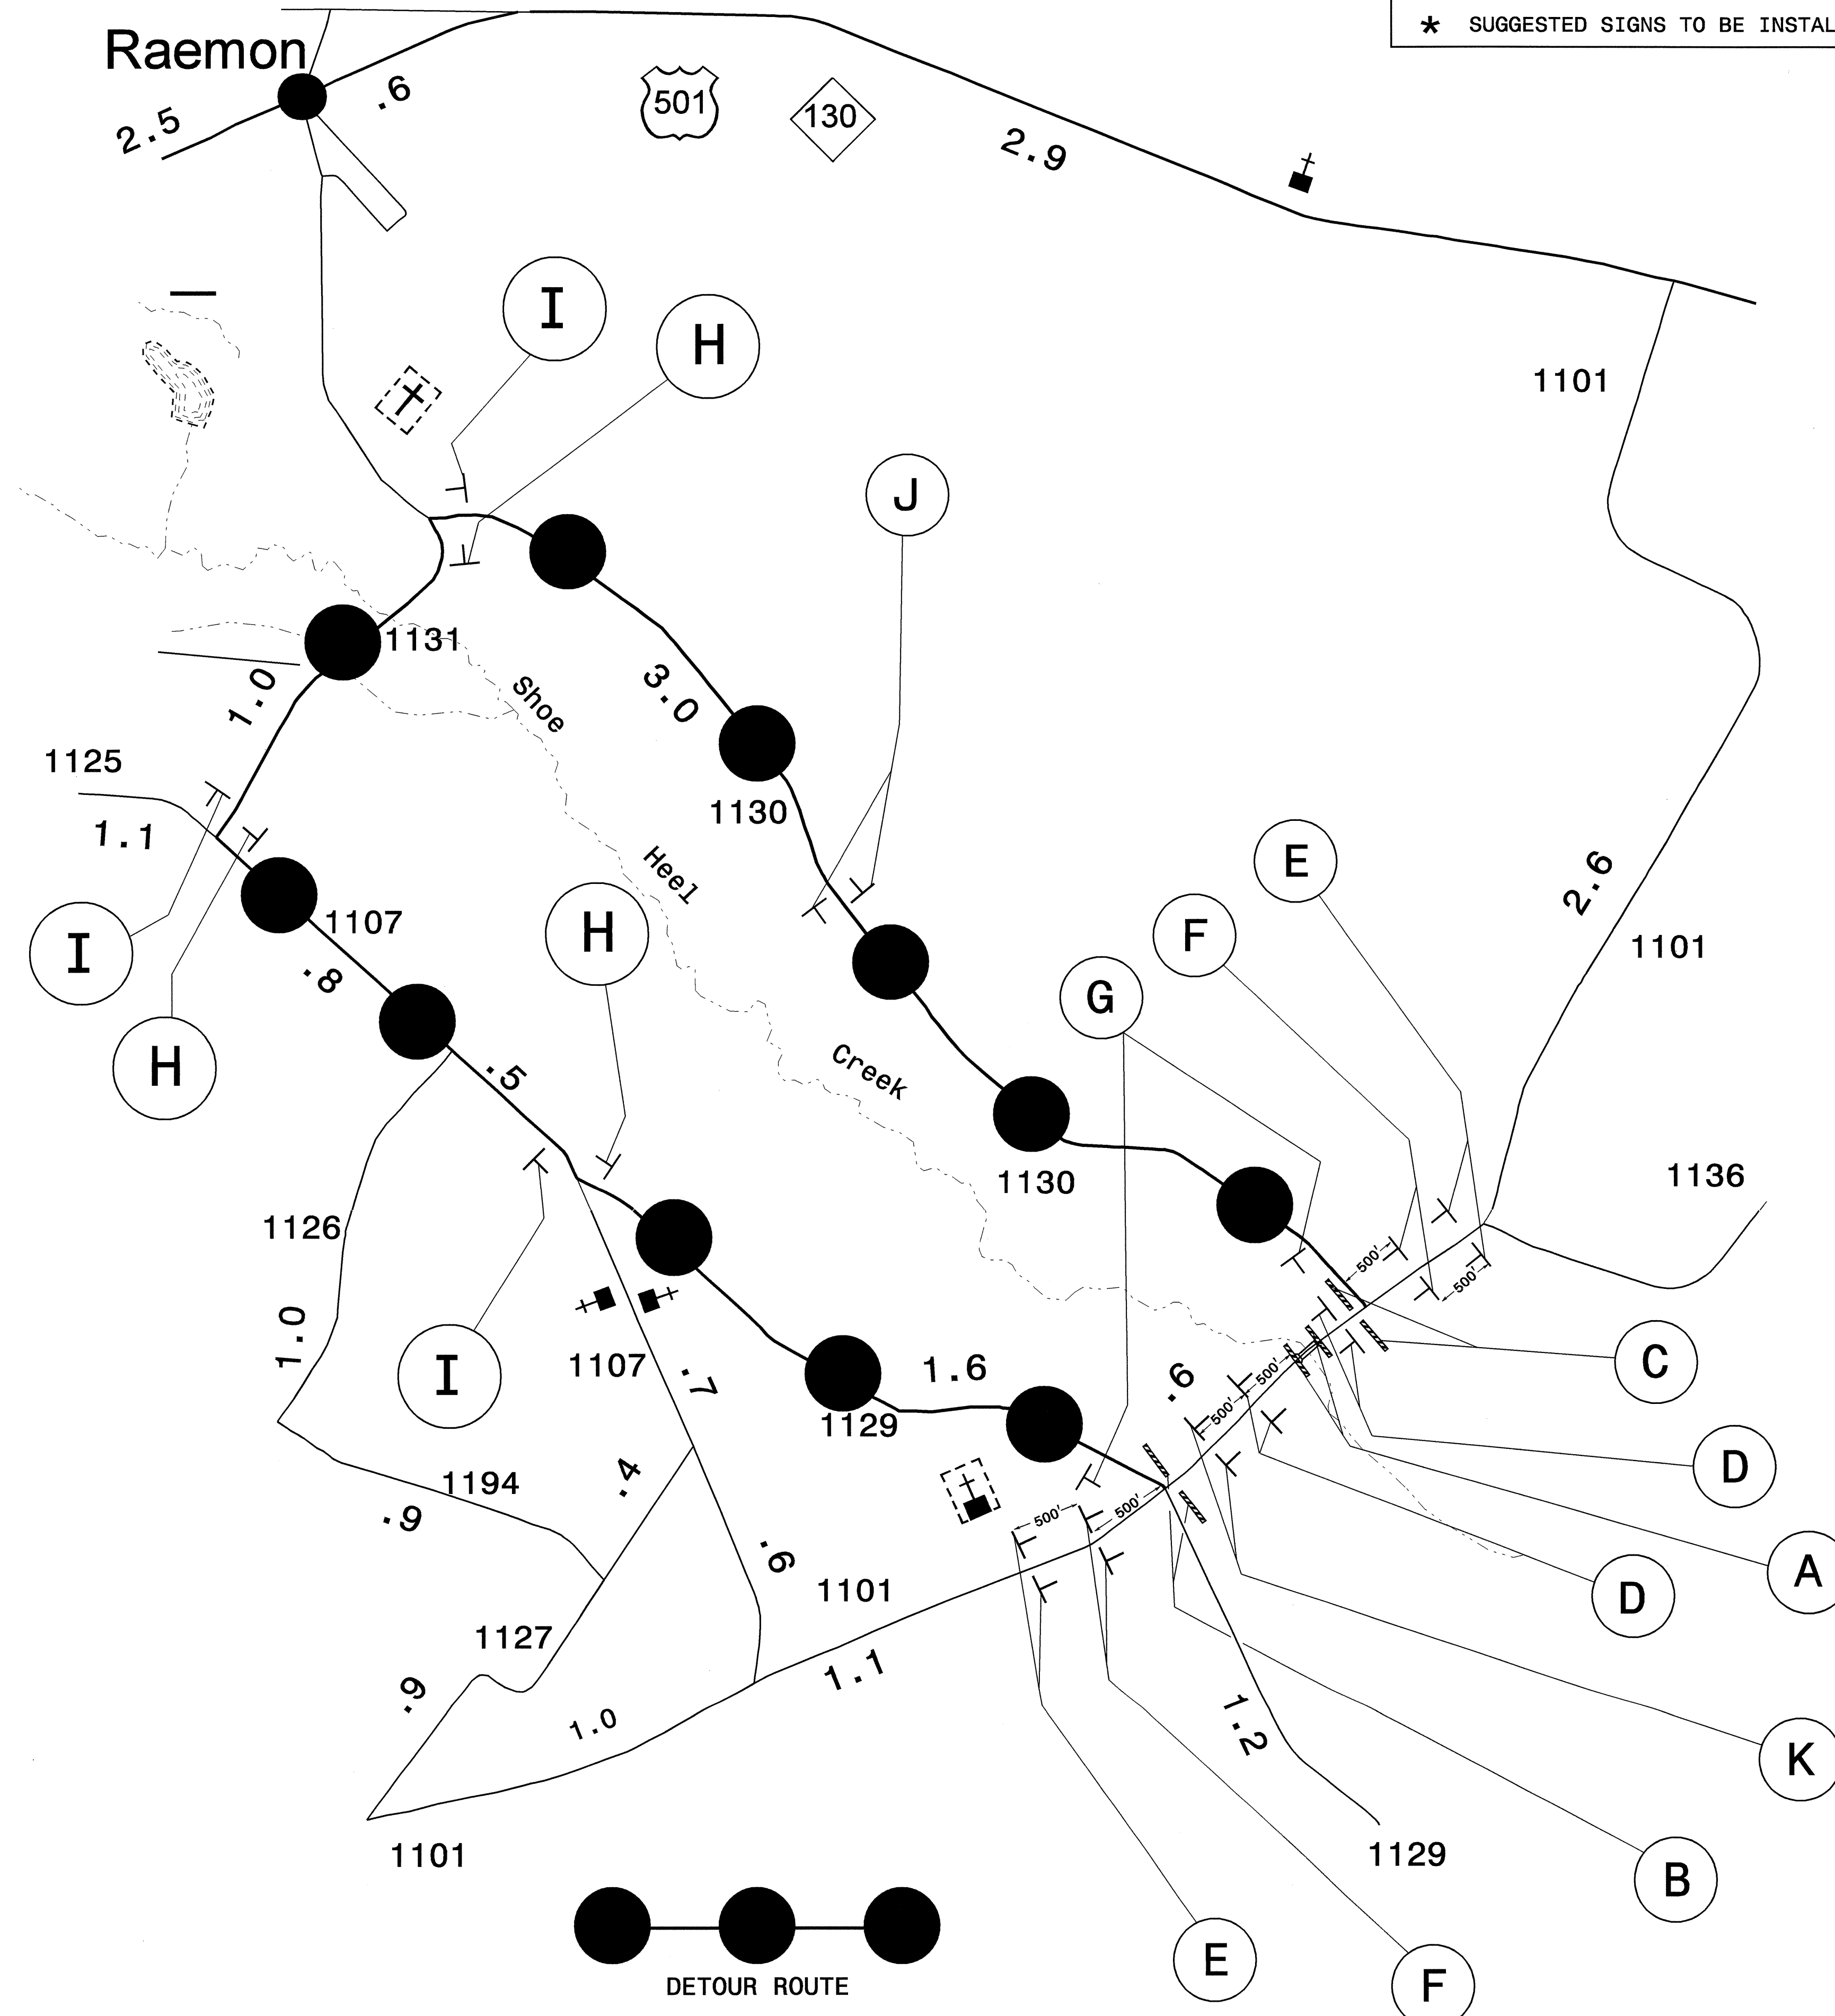


\*\*  
A

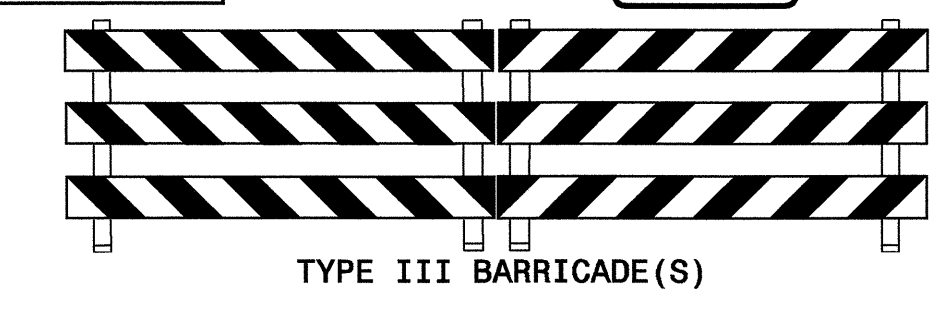


\*  
G

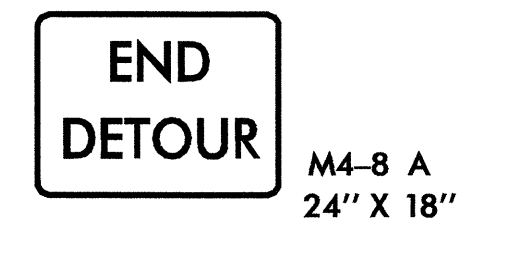


\*\*  
B

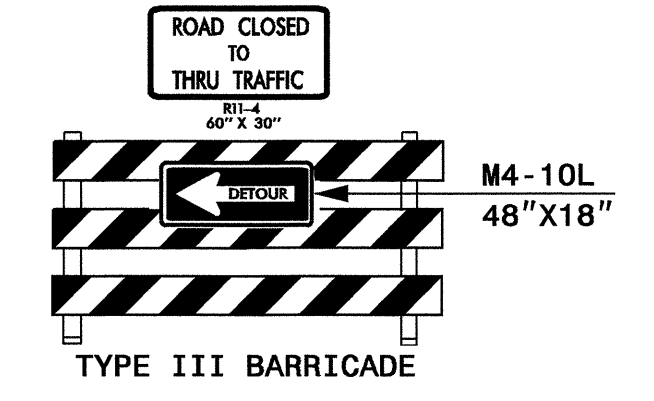


\*  
H

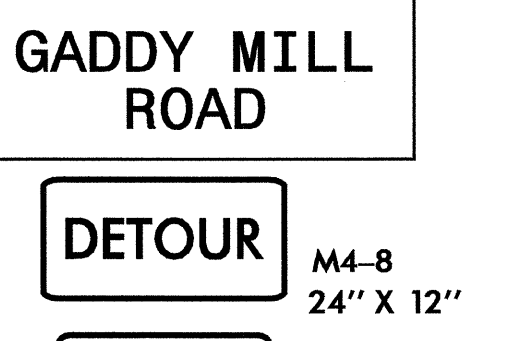

\*\*  
C

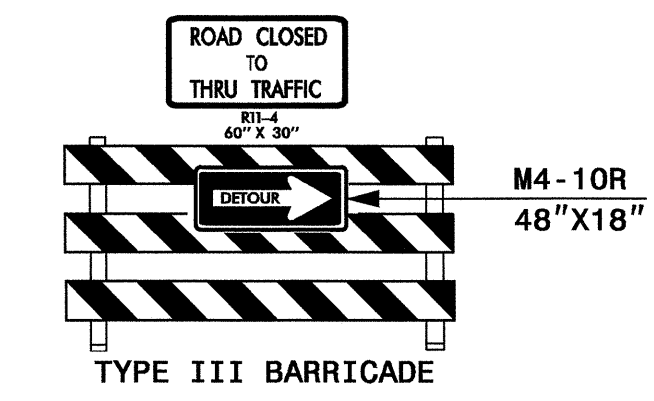


\*  
I

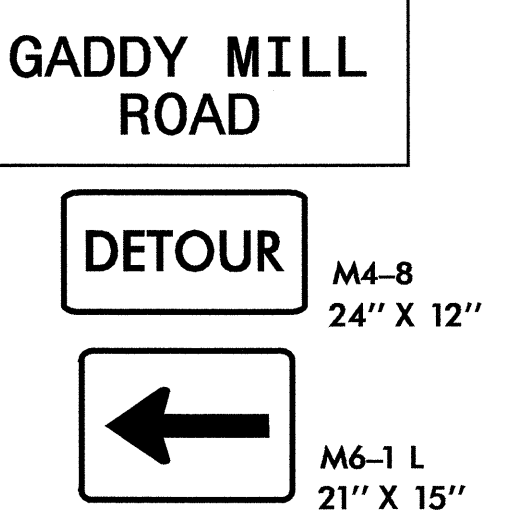

\*\*  
D




\*  
J

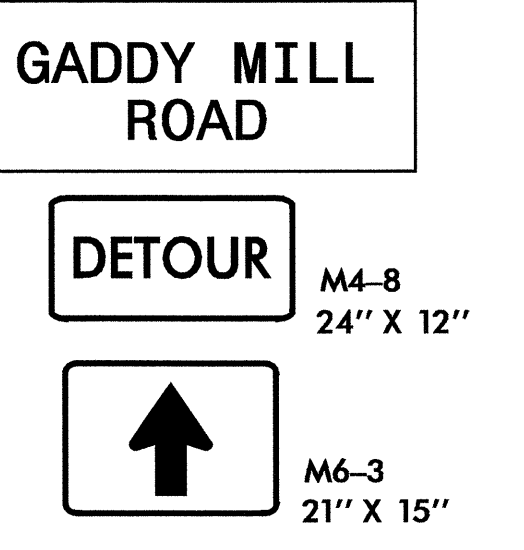


\*\*  
E




\*\*  
K

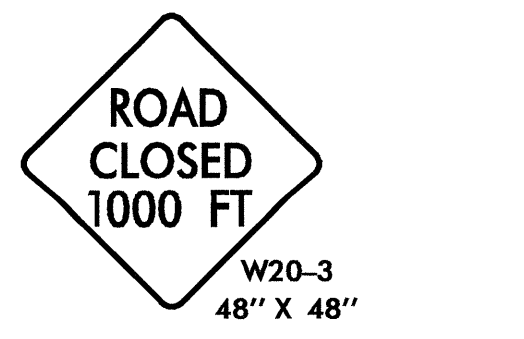

\*\*  
F

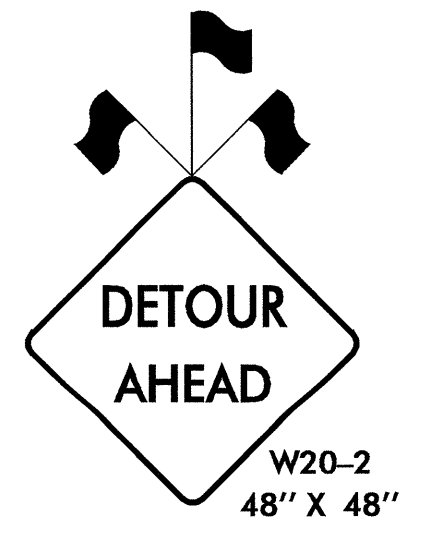


APPROVED: *Joseph Ishak* DATE: 12/1/04

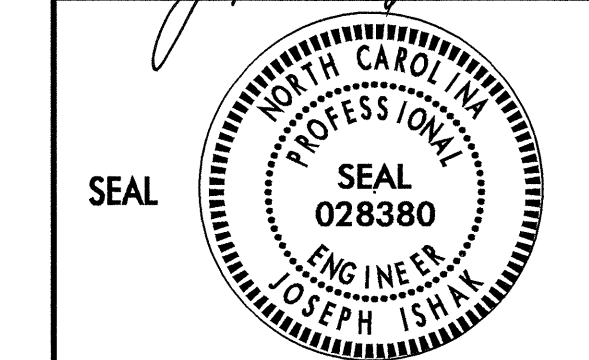

DETOUR SIGNING

SCALE: NONE  
DATE: 9/04  
DWG. BY: JLF  
DESIGN BY: JLF  
REVIEWED BY: BLW

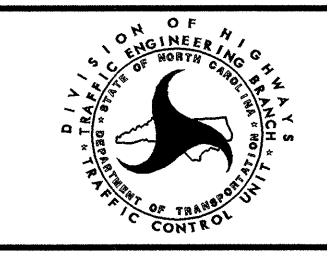

REVISIONS