



8/23/99

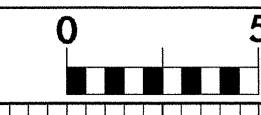

PROJ. REFERENCE NO.	SHEET NO.
B-4248	X-6

70 60 50 40 30 20 10 0 10 20 30 40 50 60 70

EXCAVATION **EMBANKMENT**
CUBIC YARDS **CUBIC YARDS**

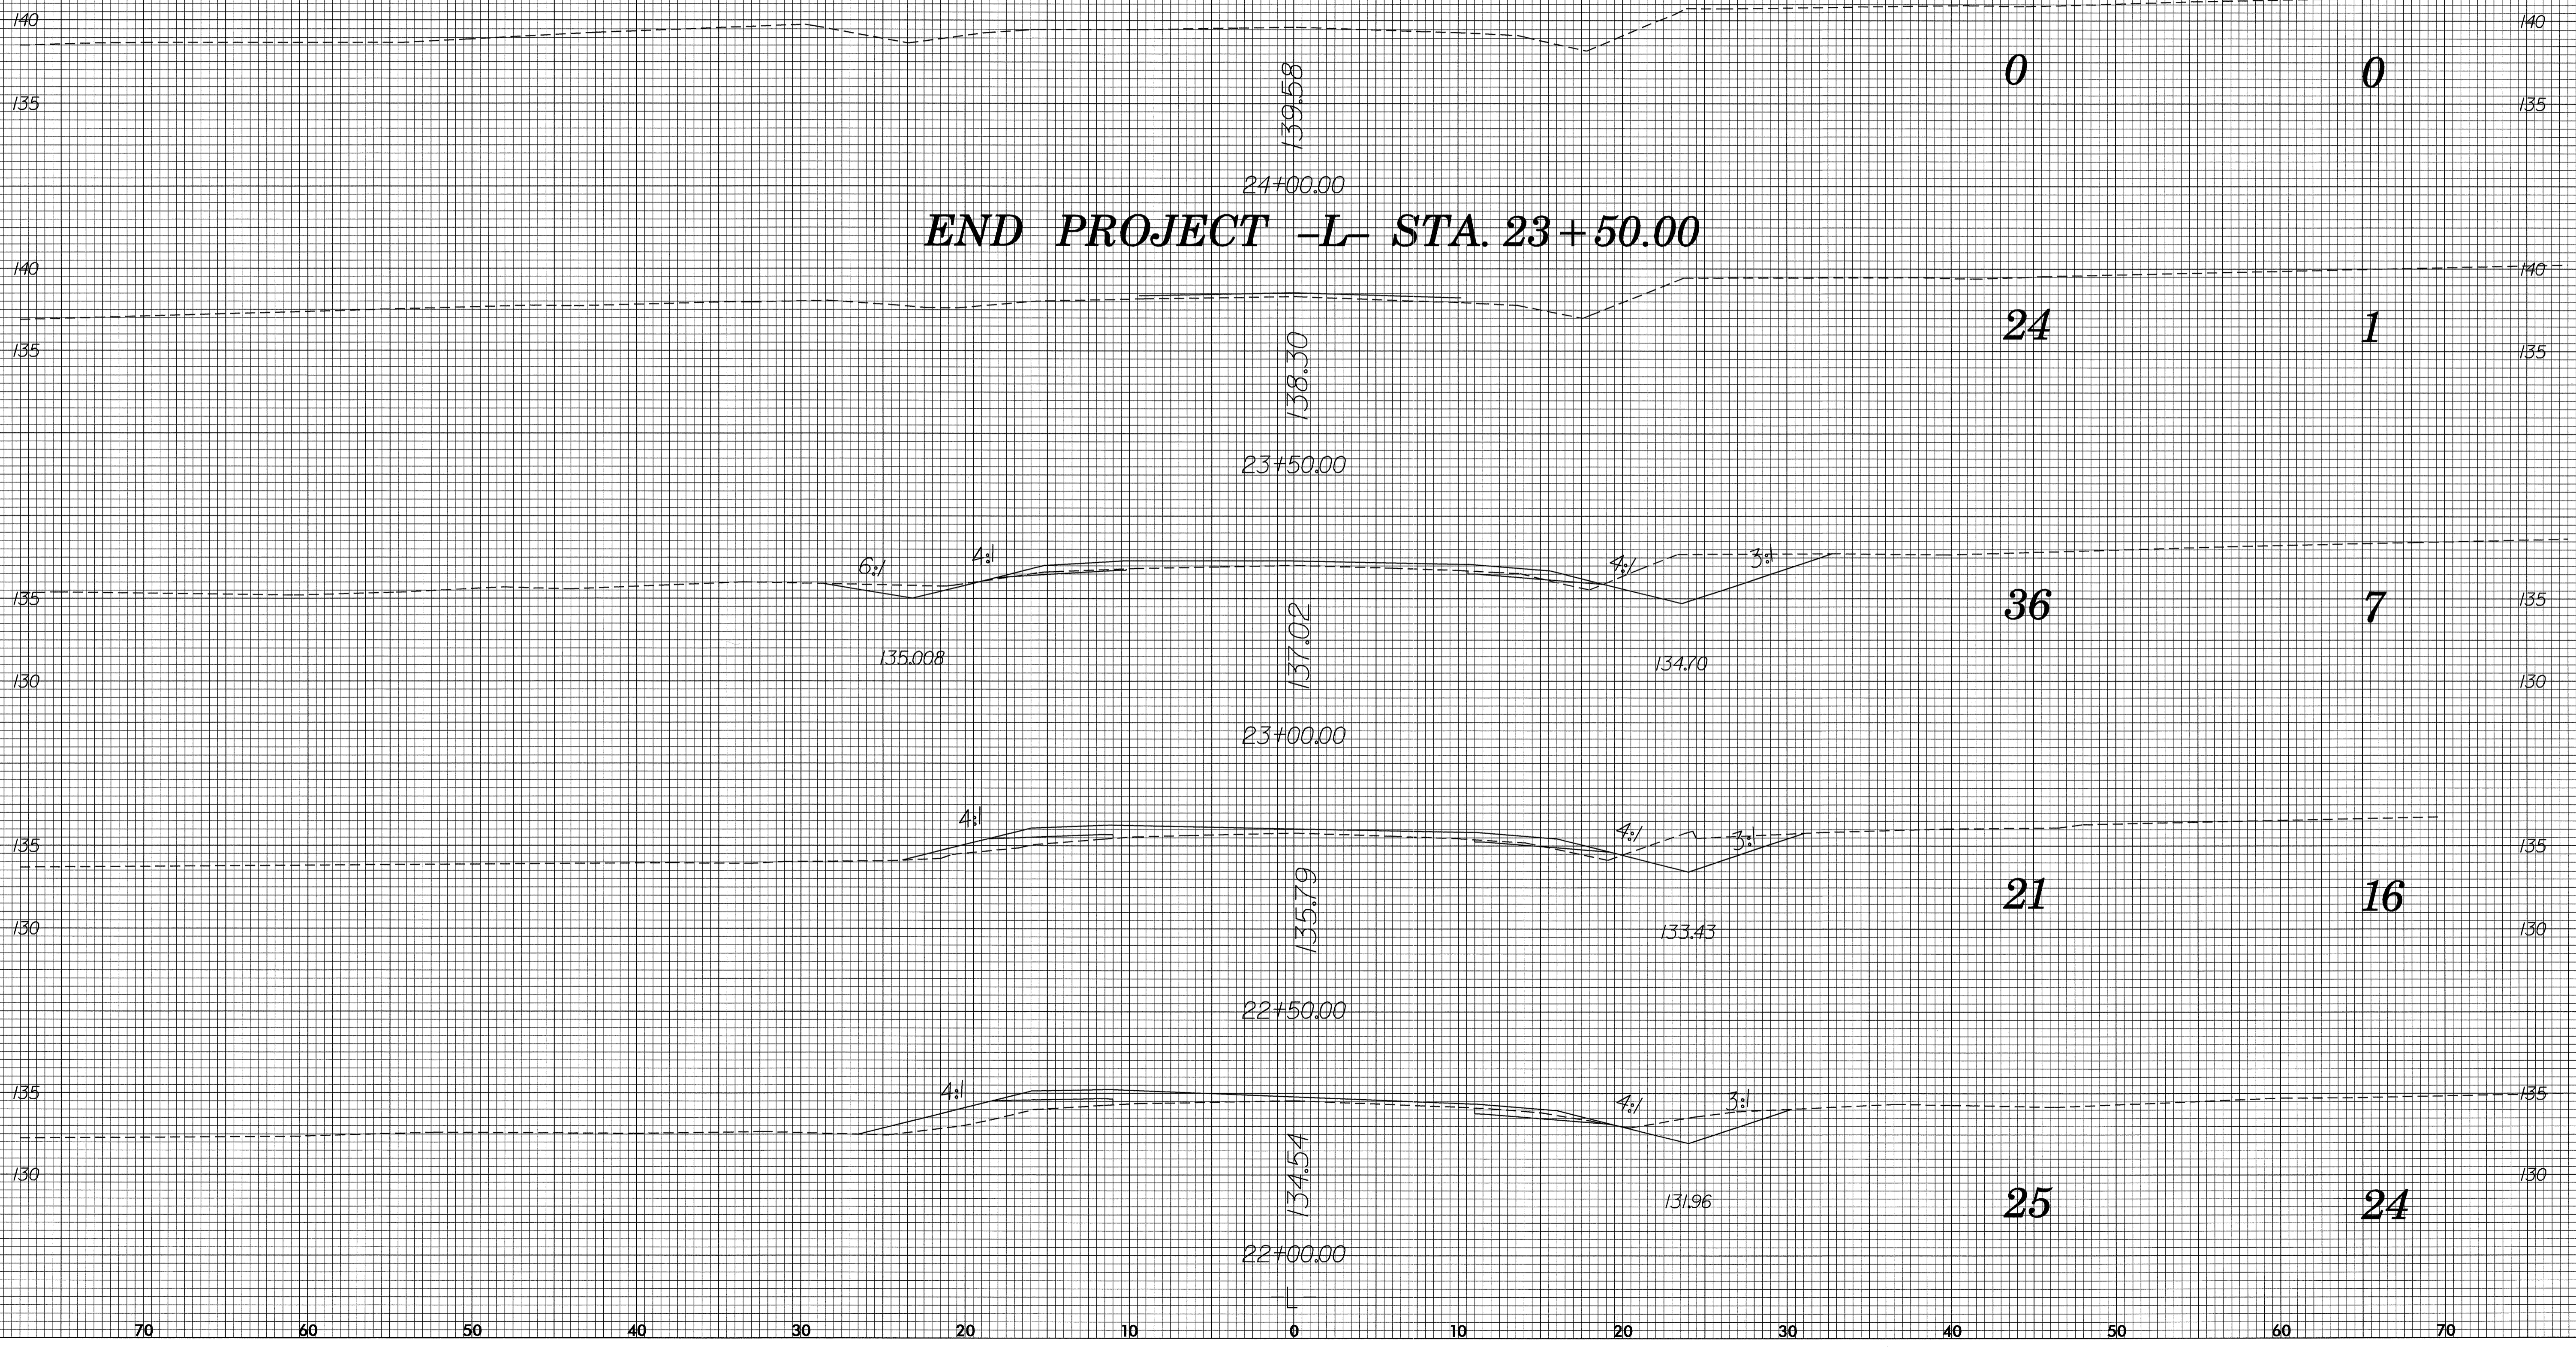

END PROJECT -L- STA. 23+50.00

07-DEC-2004 09:28
 B:\Roadway\XSB4248_rdu_xpl.dgn
 DDKlein

70 60 50 40 30 20 10 0 10 20 30 40 50 60 70