



8/23/99

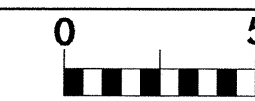

PROJ. REFERENCE NO.  
B-4248

SHEET NO.  
X-5

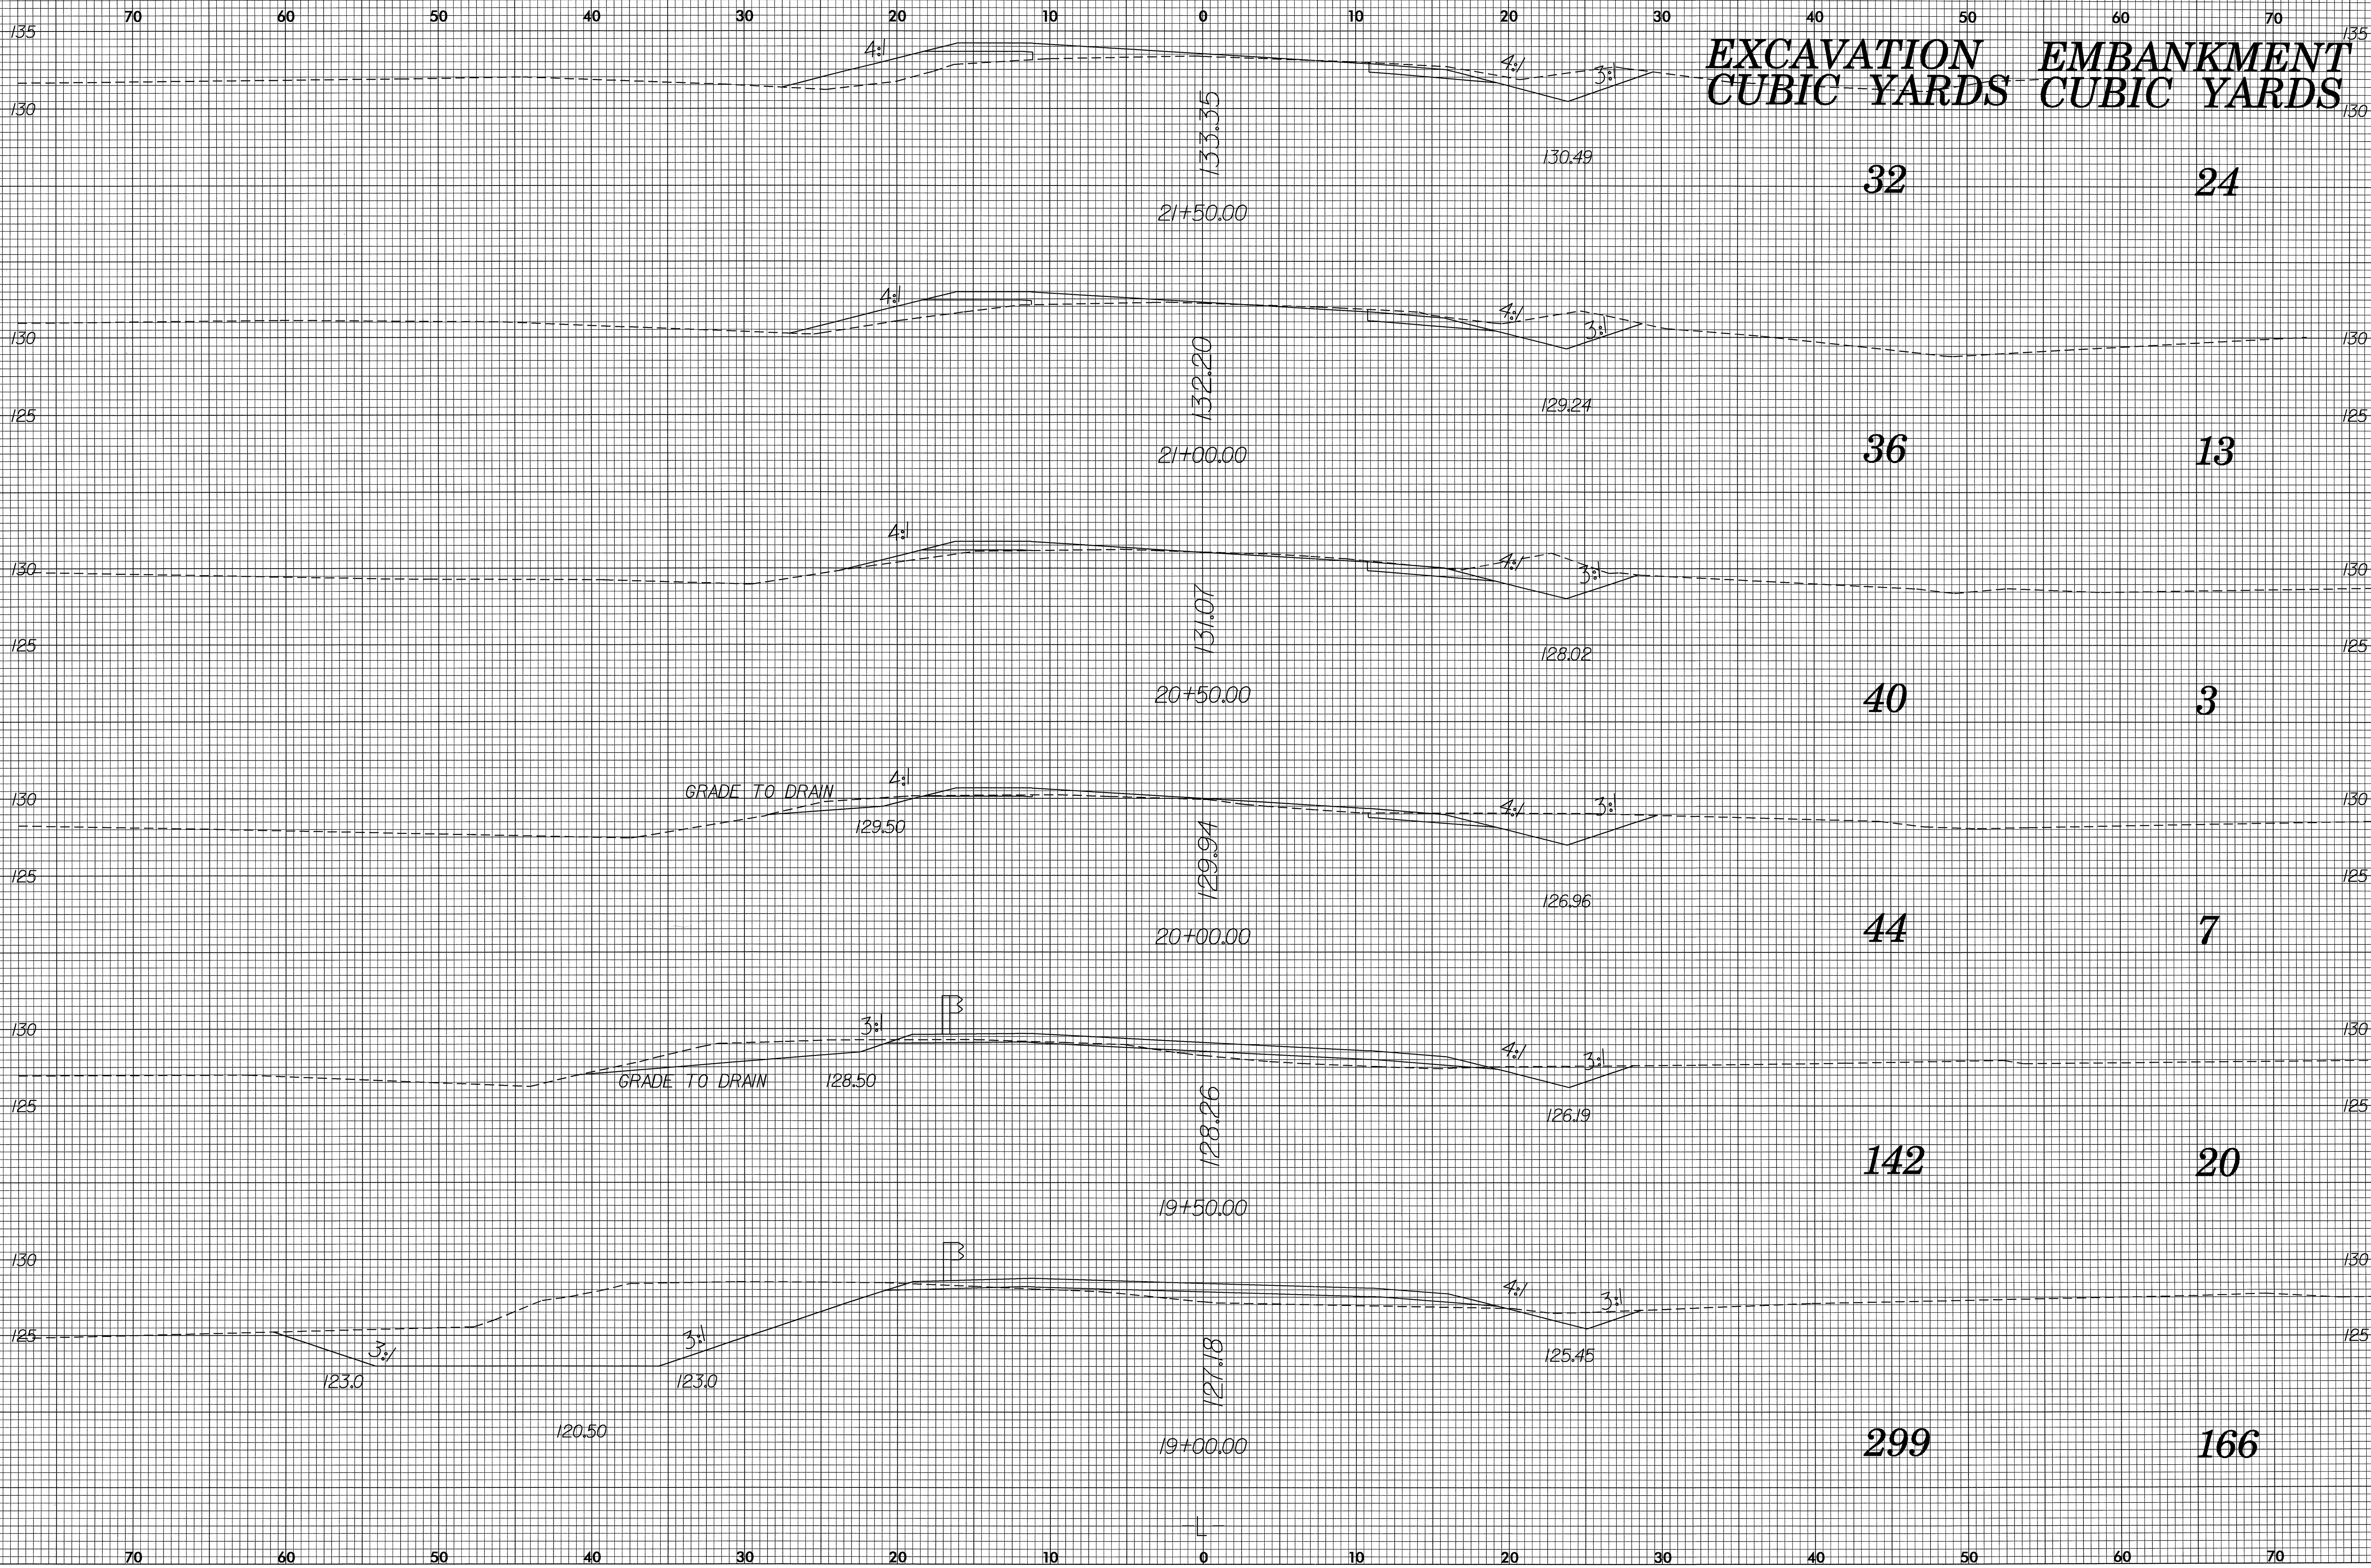

07-DEC-2004 09:28  
R:\Roadway\SS\B4248\_rdy\_xp1.dgn  
DK:ear