


CONTRACT NO.: C201183 T.I.P.: B-3694

TIP NO.	SHEET NO.
B-3694	SIGN-1

STATE OF NORTH CAROLINA
DEPARTMENT OF TRANSPORTATION

SIGNING PLANS
ROCKINGHAM COUNTY

LOCATION: BRIDGE NO.55 OVER BELEWS LAKE SPILLWAY ON SR 1138 (LINDSEY BRIDGE RD)

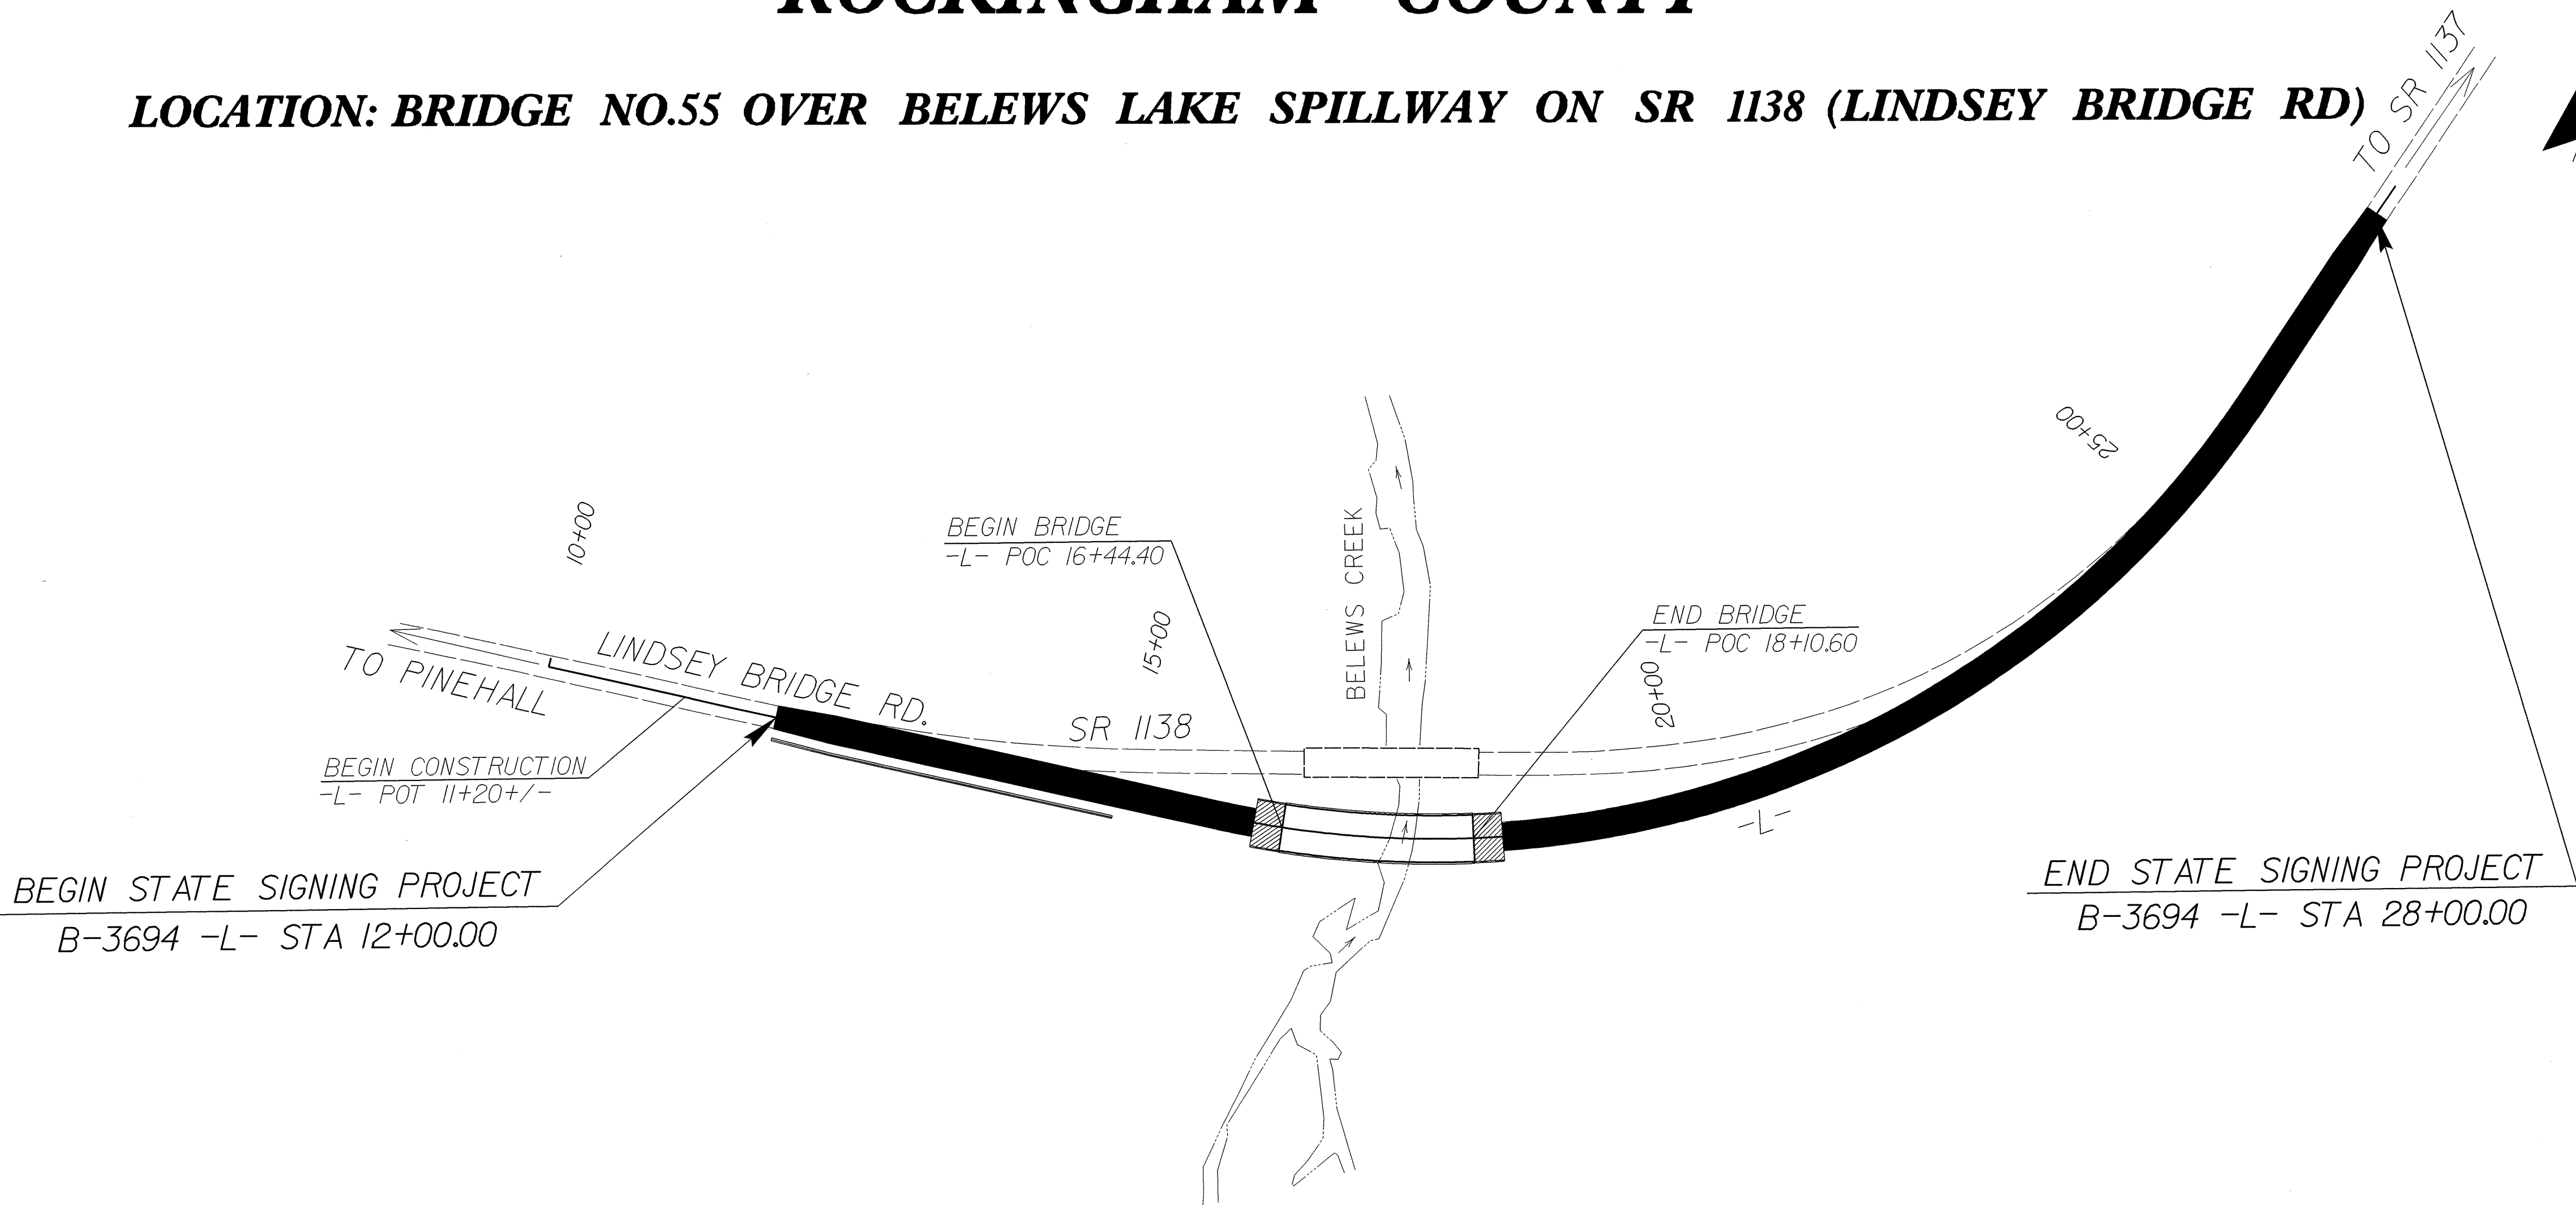

SUMMARY OF QUANTITIES

PLAN PREPARED BY: N.C.D.O.T. SIGNING SECTION		SEAL
RON KING, P.E.	SIGNING ENGINEER	
A. I. ALQUDWAH, P.E.	SIGNING PROJECT ENGINEER	
D. M. EATON	SIGNING PROJECT DESIGN ENGINEER	
R. R. HENNEIN	SIGNING DESIGNER	

ITEM NO.		ITEM DESCRIPTION	QUANTITY	UNIT
DESC. NO.	SECT. NO.			
4025000000	901	CONTRACTOR FURNISHED, TYPE E SIGN.....	12.5	S.F.
4072000000	903	SUPPORTS, 3-LB STEEL U-CHANNEL.....	28	L.F.
4102000000	904	SIGN ERECTION, TYPE E.....	2	EA.
4155000000	907	DISPOSAL OF SIGN SYSTEM, U-CHANNEL.....	14	EA.

ROADWAY STANDARD DRAWINGS
APPLICABLE TO THESE SIGNING PLANS
904.10
904.50

INDEX

SHEET NO.	DESCRIPTION
1	TITLE SHEET
2	E SHEET
3	EXISTING/PROPOSED ROADWAY