
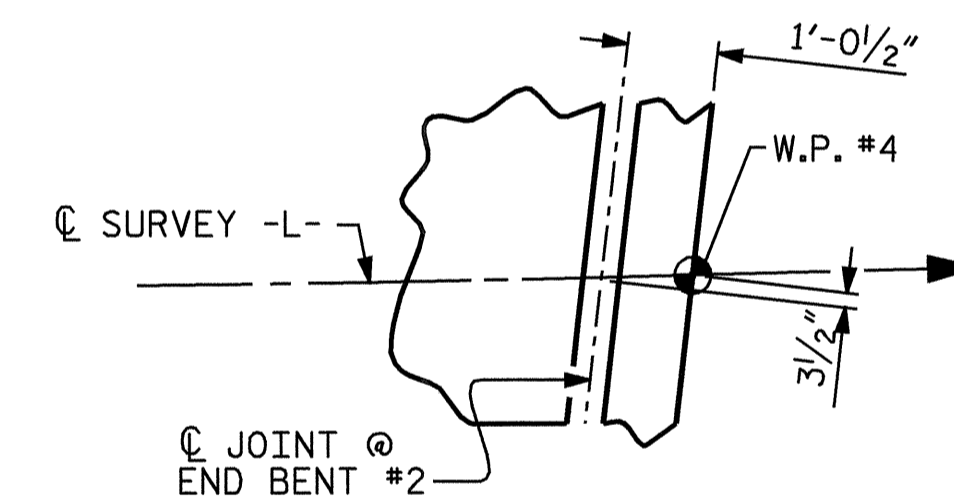


NOTES :


FOR BARRIER RAIL REINFORCING STEEL, SEE "CONCRETE BARRIER RAIL" SHEET.

*5 "A" BARS ARE PLACED PERPENDICULAR TO LONG CHORD AND MEASURED ALONG THE LONG CHORD.

SEE "TYPICAL SECTION" SHEETS FOR DETAILS OF DIAPHRAGMS.

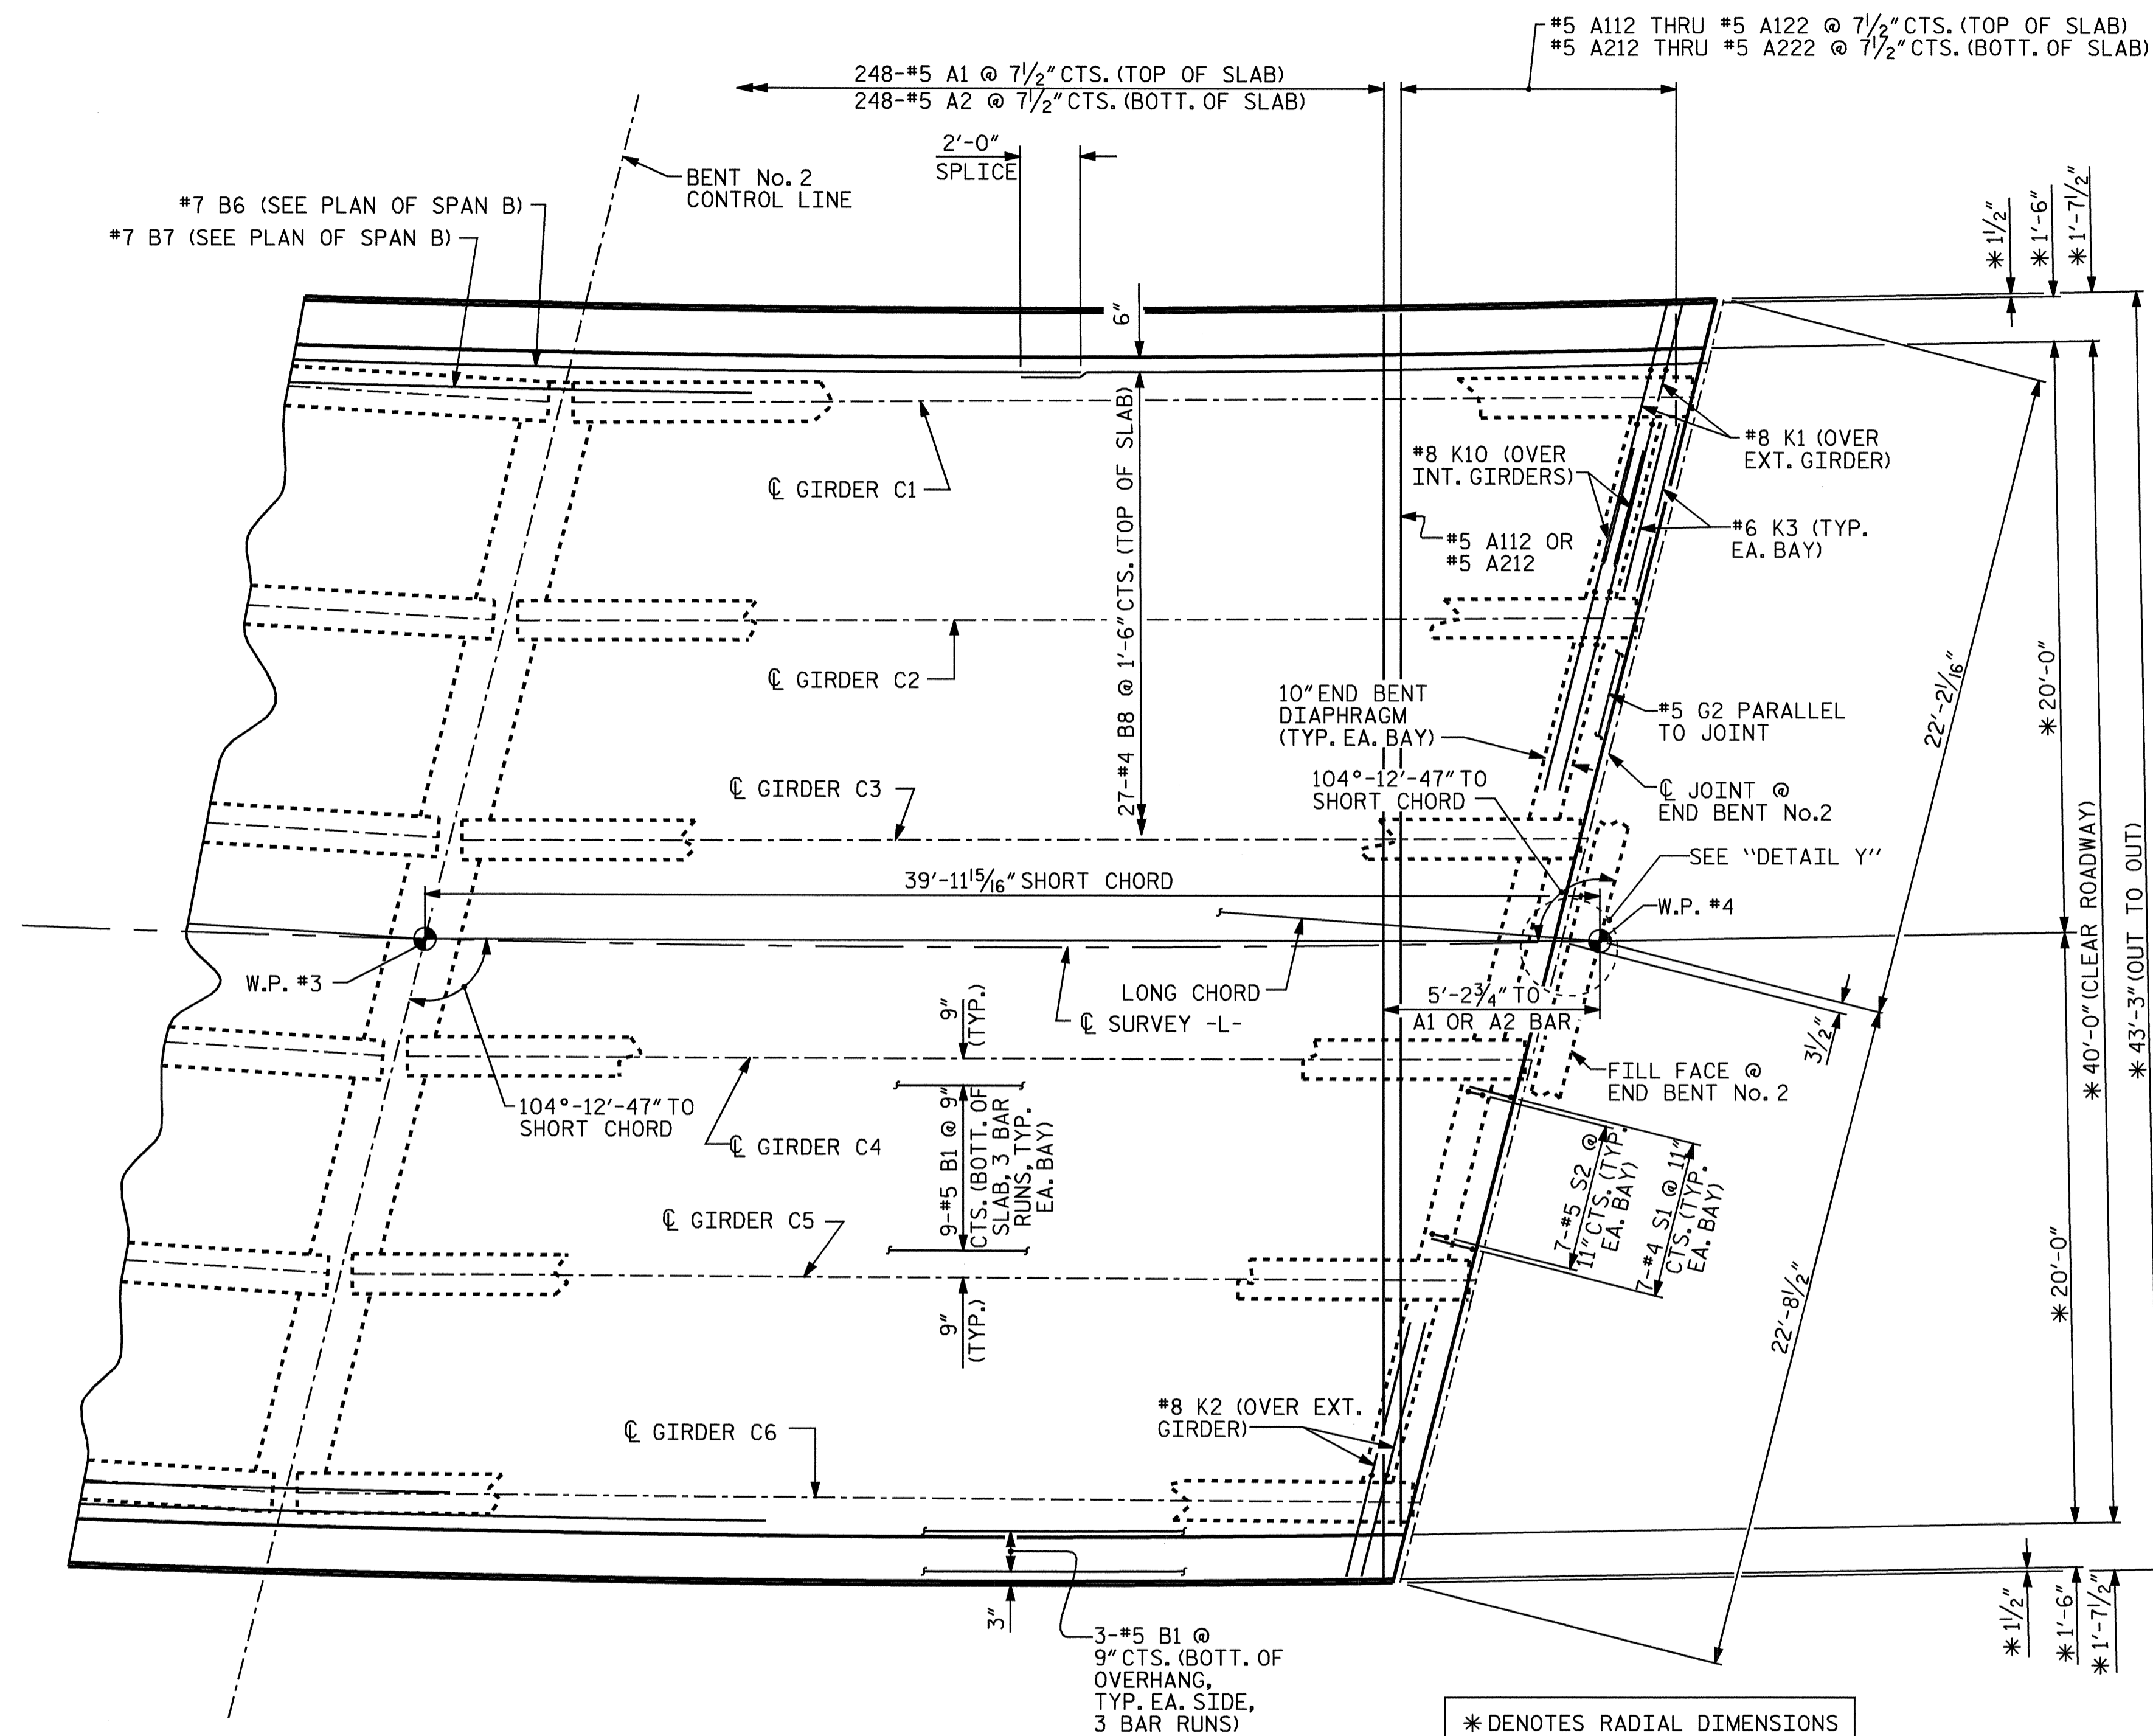

DETAIL Y

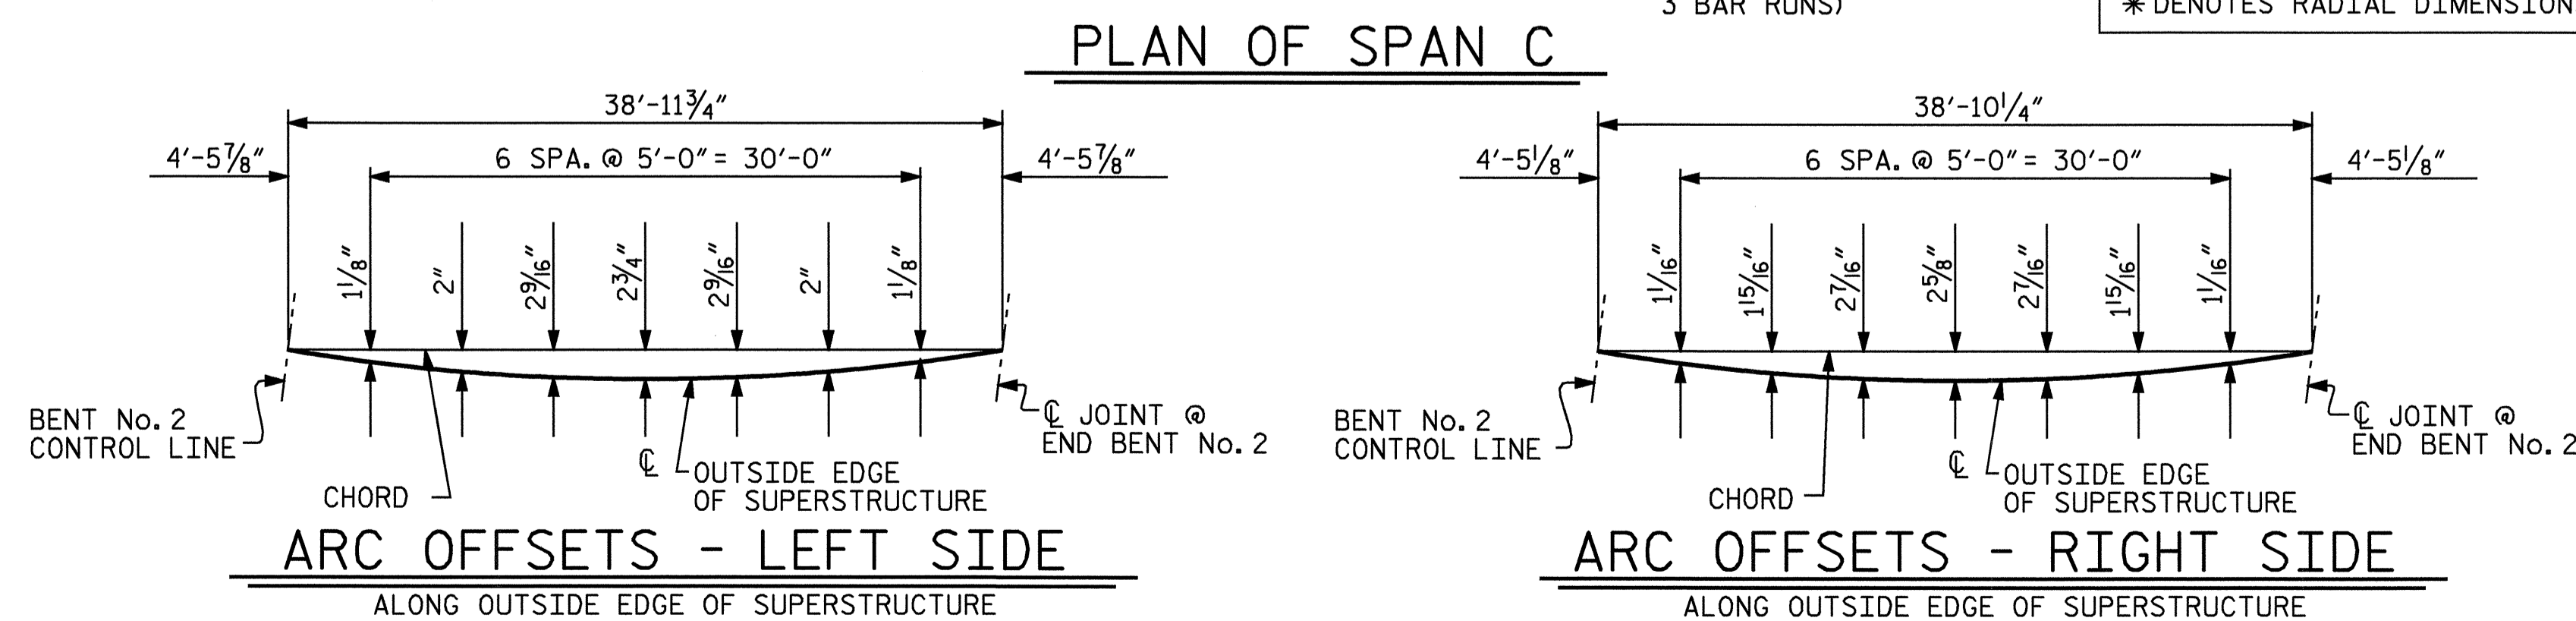

* DENOTES RADIAL DIMENSIONS



PROJECT NO. B-3694
ROCKINGHAM COUNTY
 STATION: 17+27.50 -L-

STATE OF NORTH CAROLINA
 DEPARTMENT OF TRANSPORTATION
 RALEIGH

SUPERSTRUCTURE
 PLAN OF SPAN C

REVISIONS						SHEET NO.
NO.	BY:	DATE:	NO.	BY:	DATE:	S-9
1			3			TOTAL SHEETS 36
2			4			

DRAWN BY : A.R.CHESSON DATE : 6-04
 CHECKED BY : B.N.GRADY DATE : 7-04