



TEST SITE PLAN

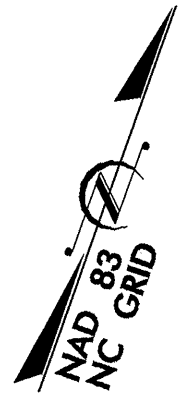

TO
PINE HALL

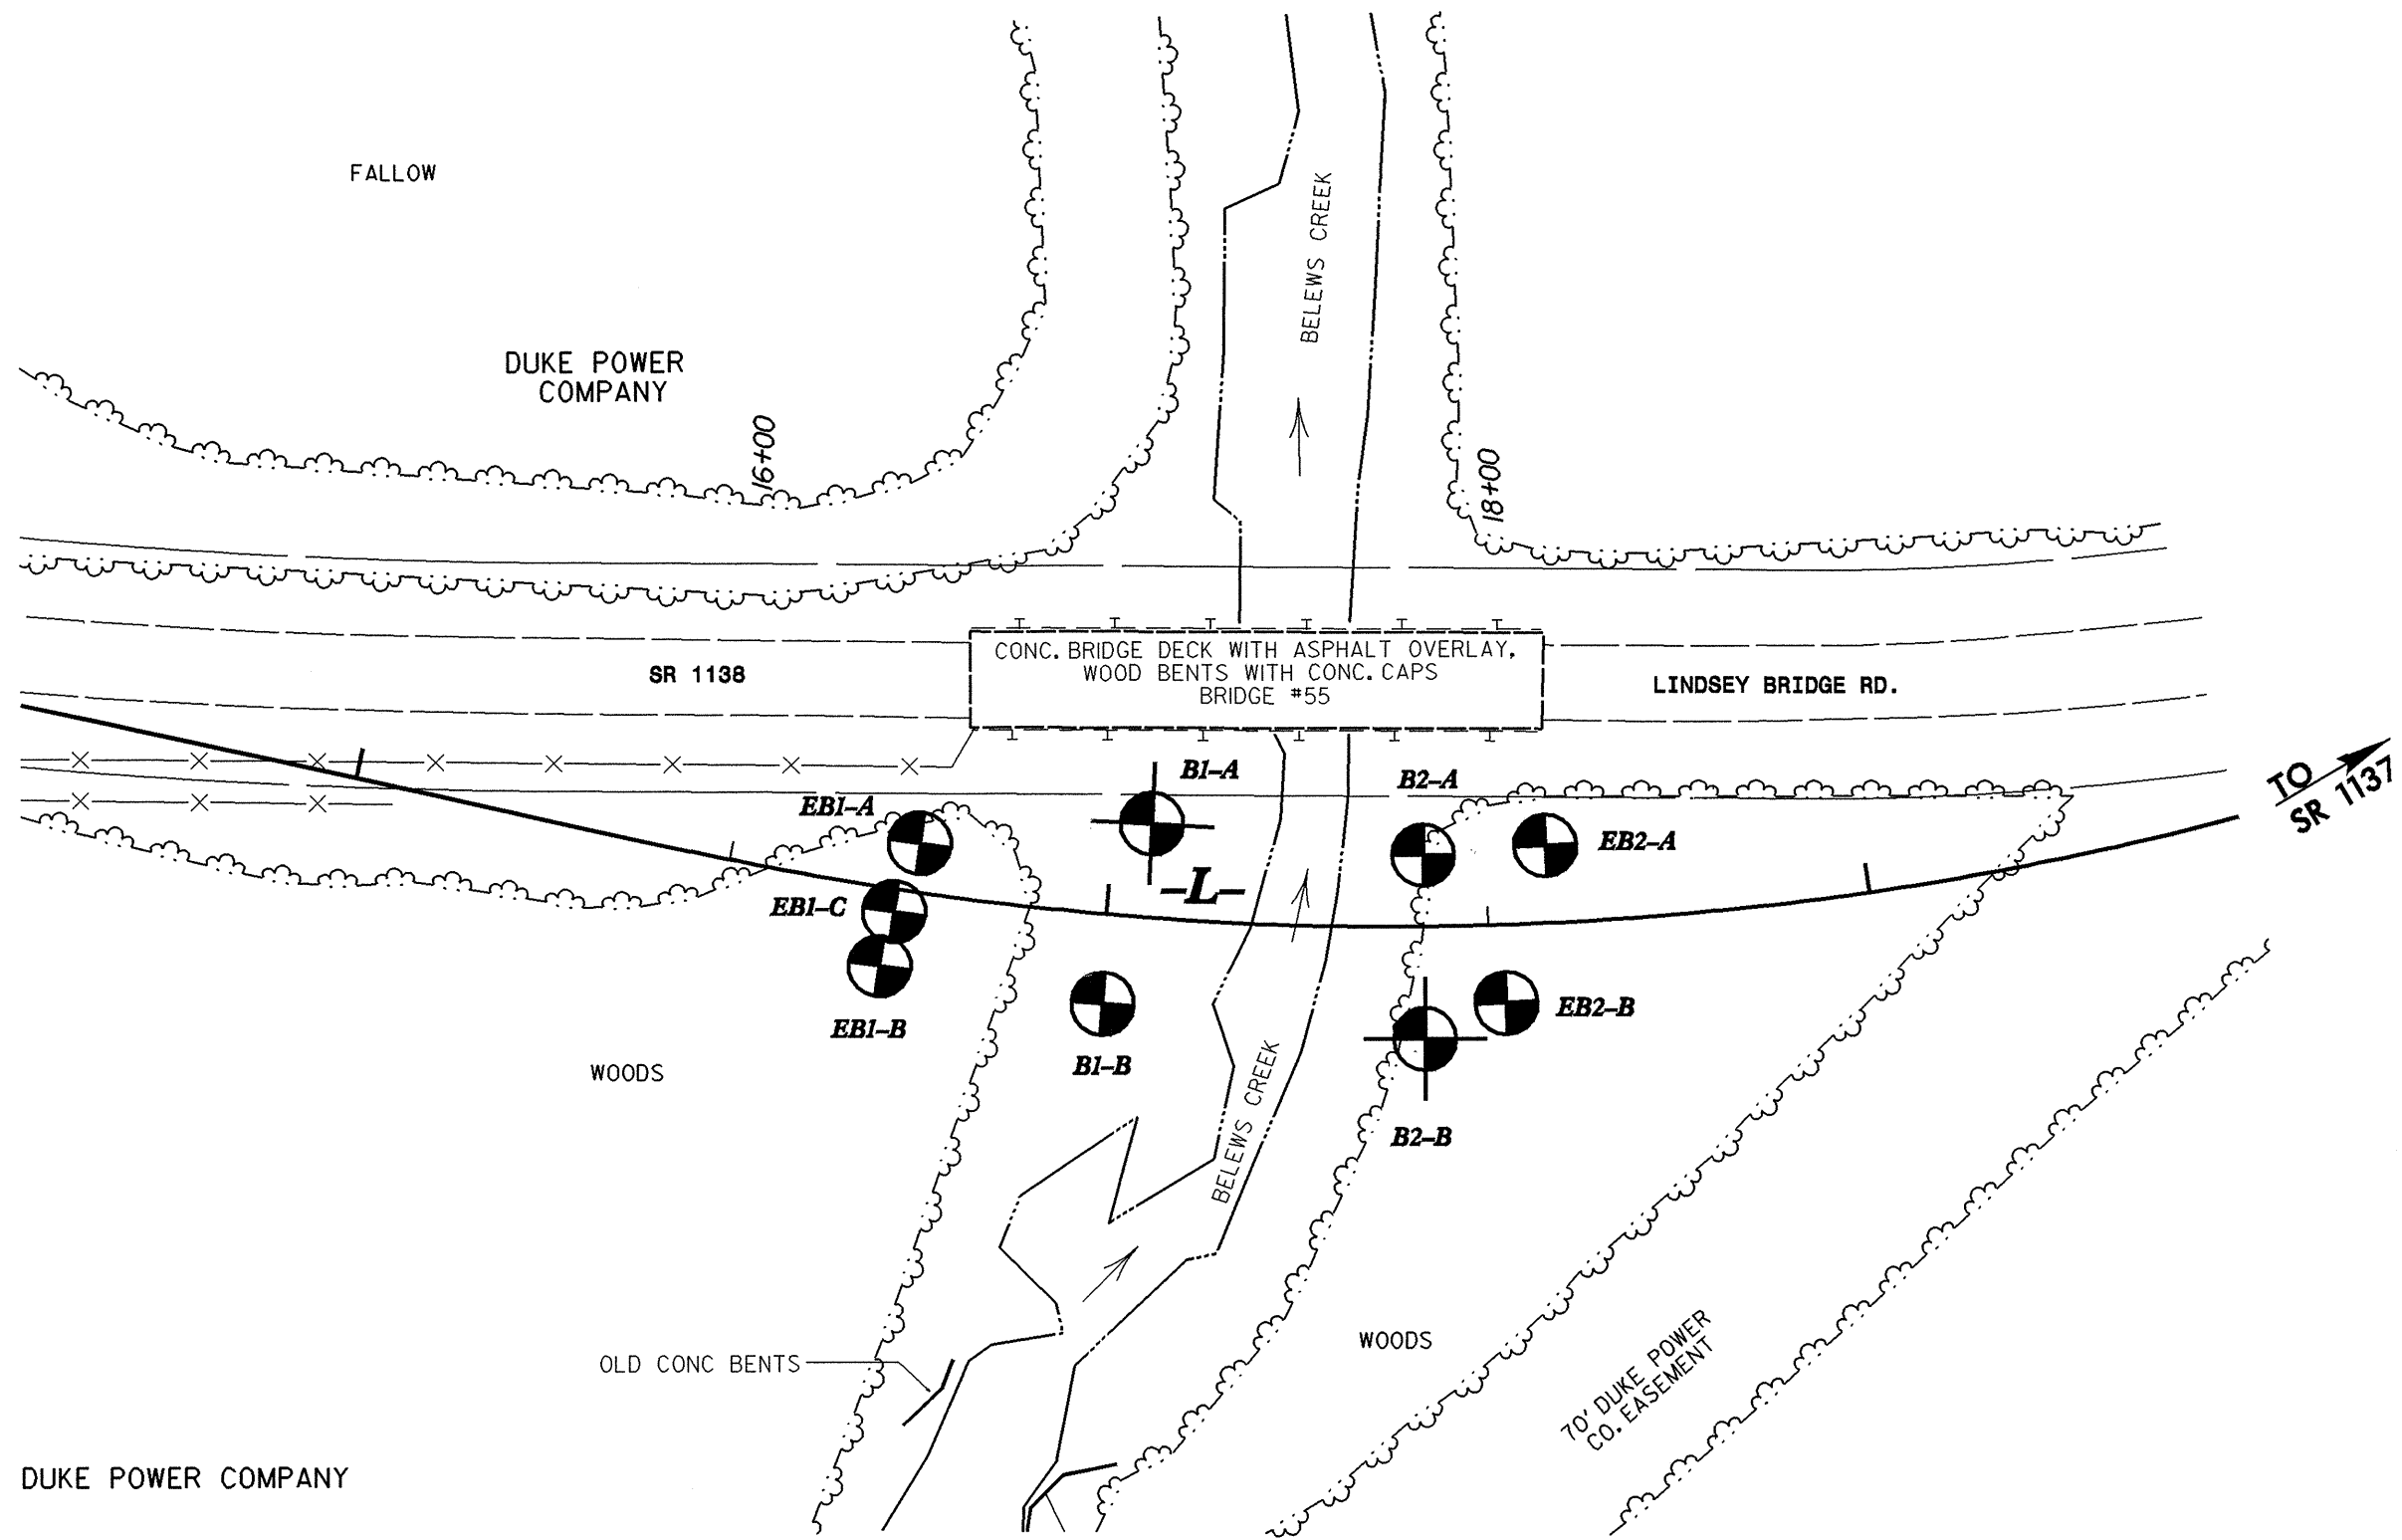

TO
SR 1137

