



150 140 130 120 110 100 90 80 70 60 50 40 30 20 10 0 10 20 30 40 50 60 70 80 90 100 110 120 130 140 150

┆ DENOTES BRIDGE ROD SOUNDING

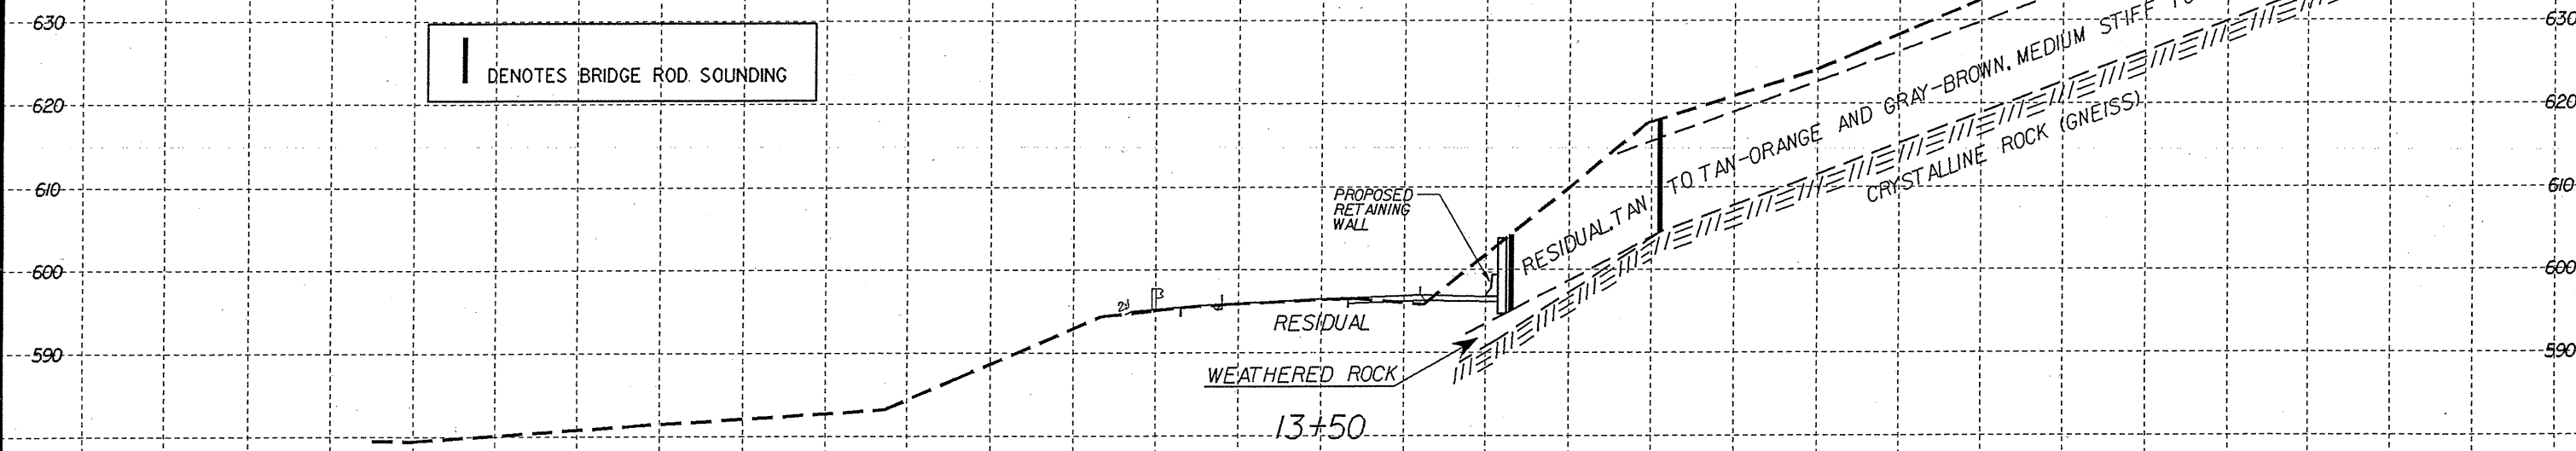

NOTE: BRIDGE ROD SOUNDINGS USED TO DETERMINE WEATHERED ROCK AND CRYSTALLINE ROCK IN BORINGS AT 13+00/24' RT., 13+50, 23' RT., AND 13+50, 41' RT.

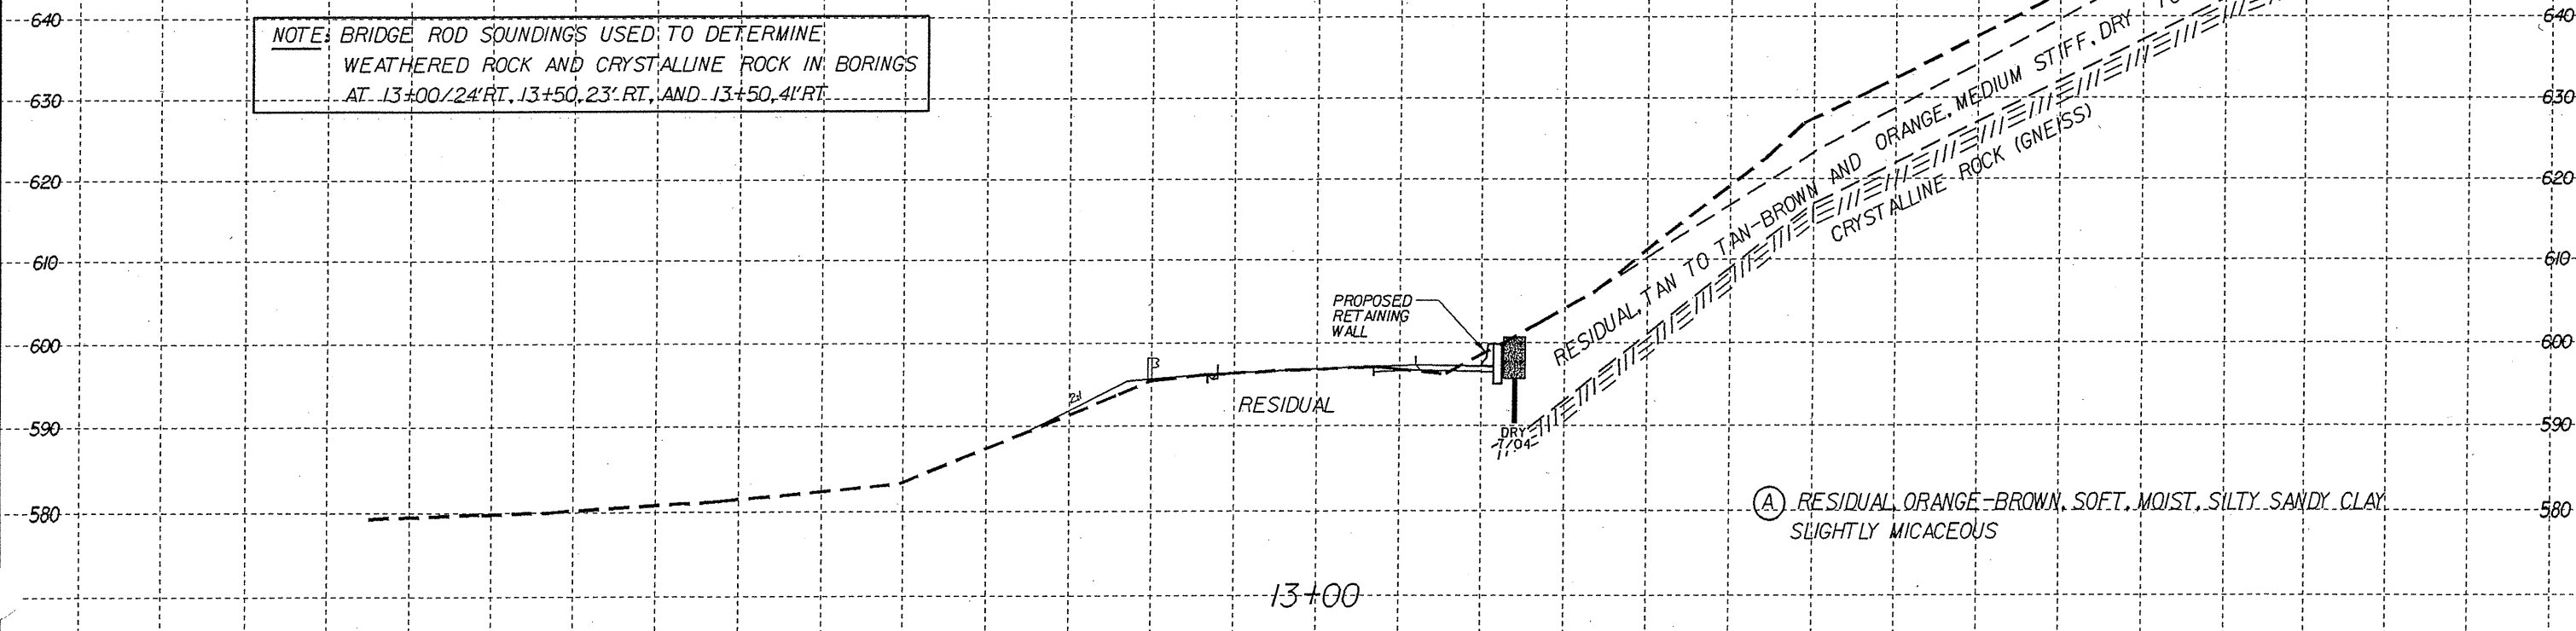

(A) RESIDUAL ORANGE-BROWN, SOFT, MOIST, SILTY SANDY CLAY, SLIGHTLY MICACEOUS

150 140 130 120 110 100 90 80 70 60 50 40 30 20 10 0 10 20 30 40 50 60 70 80 90 100 110 120 130 140 150