


150 140 130 120 110 100 90 80 70 60 50 40 30 20 10 0 10 20 30 40 50 60 70 80 90 100 110 120 130 140 150

┆ DENOTES BRIDGE ROD SOUNDING

NOTE: BRIDGE ROD SOUNDINGS USED TO DETERMINE WEATHERED ROCK AND CRYSTALLINE ROCK IN BORINGS AT 12+50/24' RT, 45' RT, AND 90' RT.

- (A) RESIDUAL, ORANGE-BROWN, SOFT, MOIST, SILTY SANDY CLAY SLIGHTLY MICACEOUS
- (B) RESIDUAL, ORANGE-BROWN, SOFT TO MED. STIFF, MOIST SANDY SILT INTERSPERSED WITH IN-PLACE WEATHERED ROCK BOULDERS

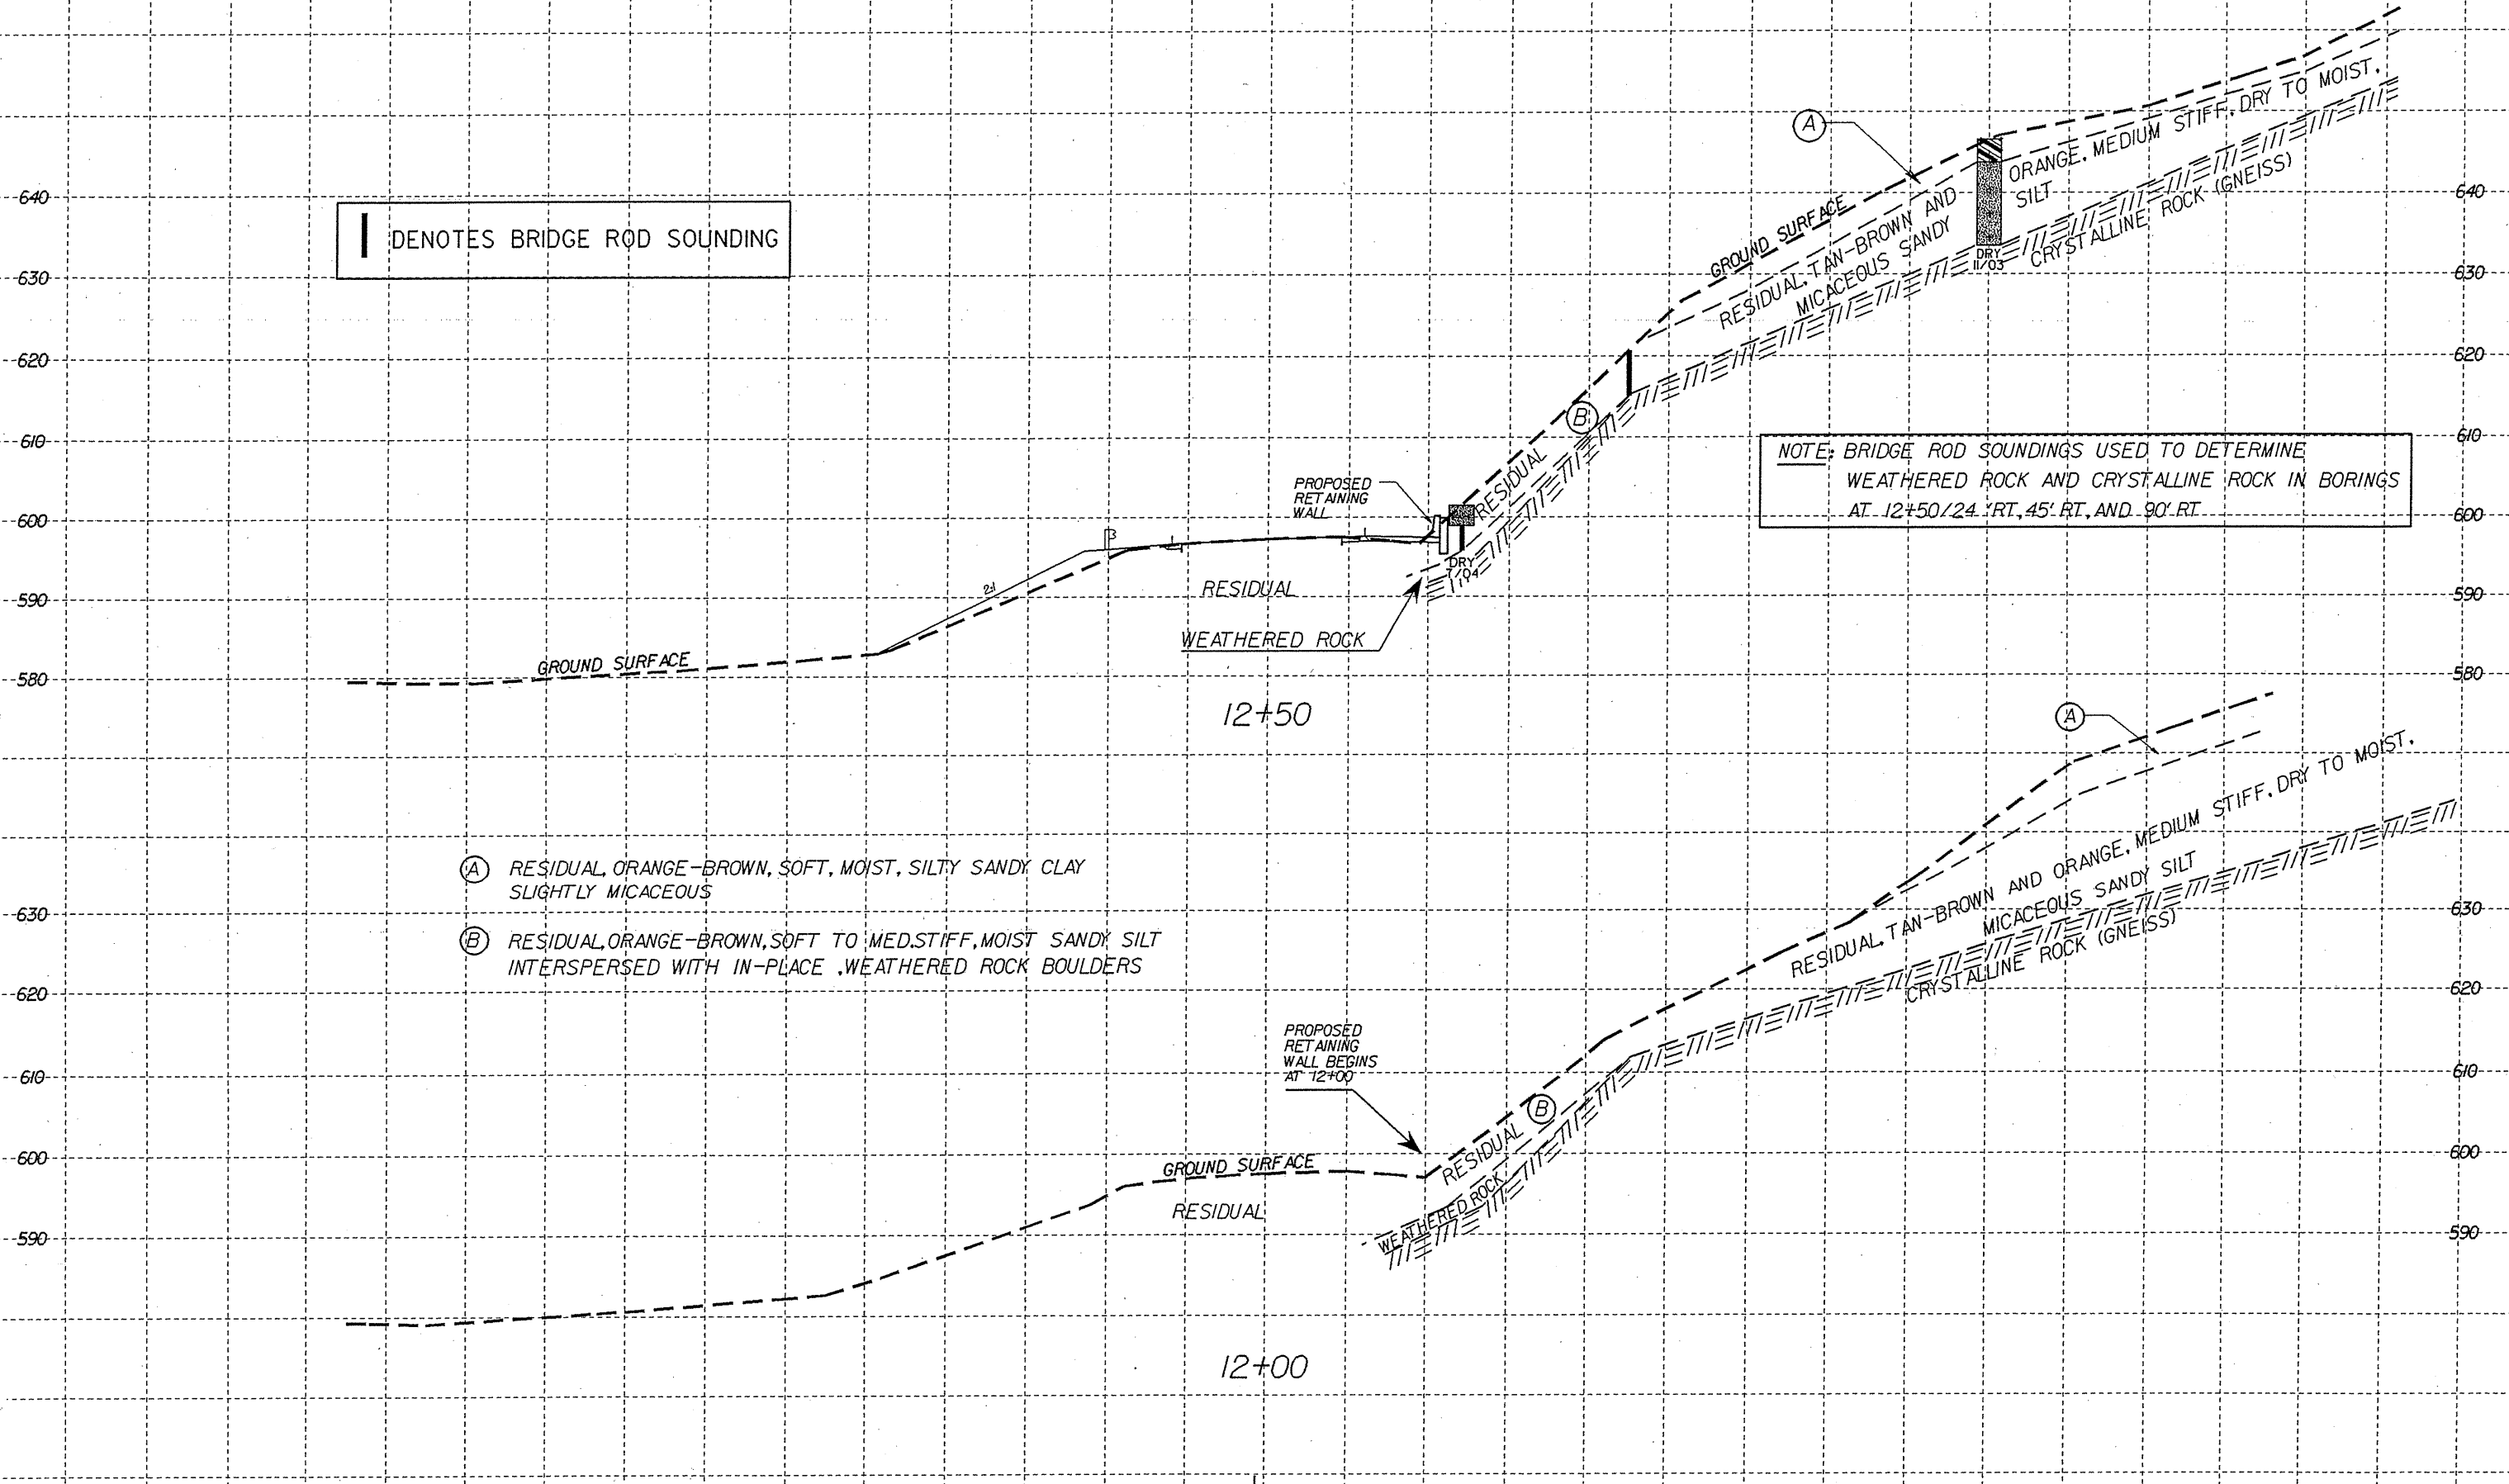

150 140 130 120 110 100 90 80 70 60 50 40 30 20 10 0 10 20 30 40 50 60 70 80 90 100 110 120 130 140 150