
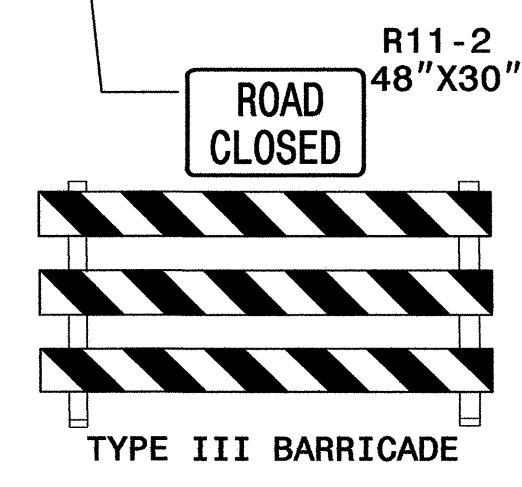
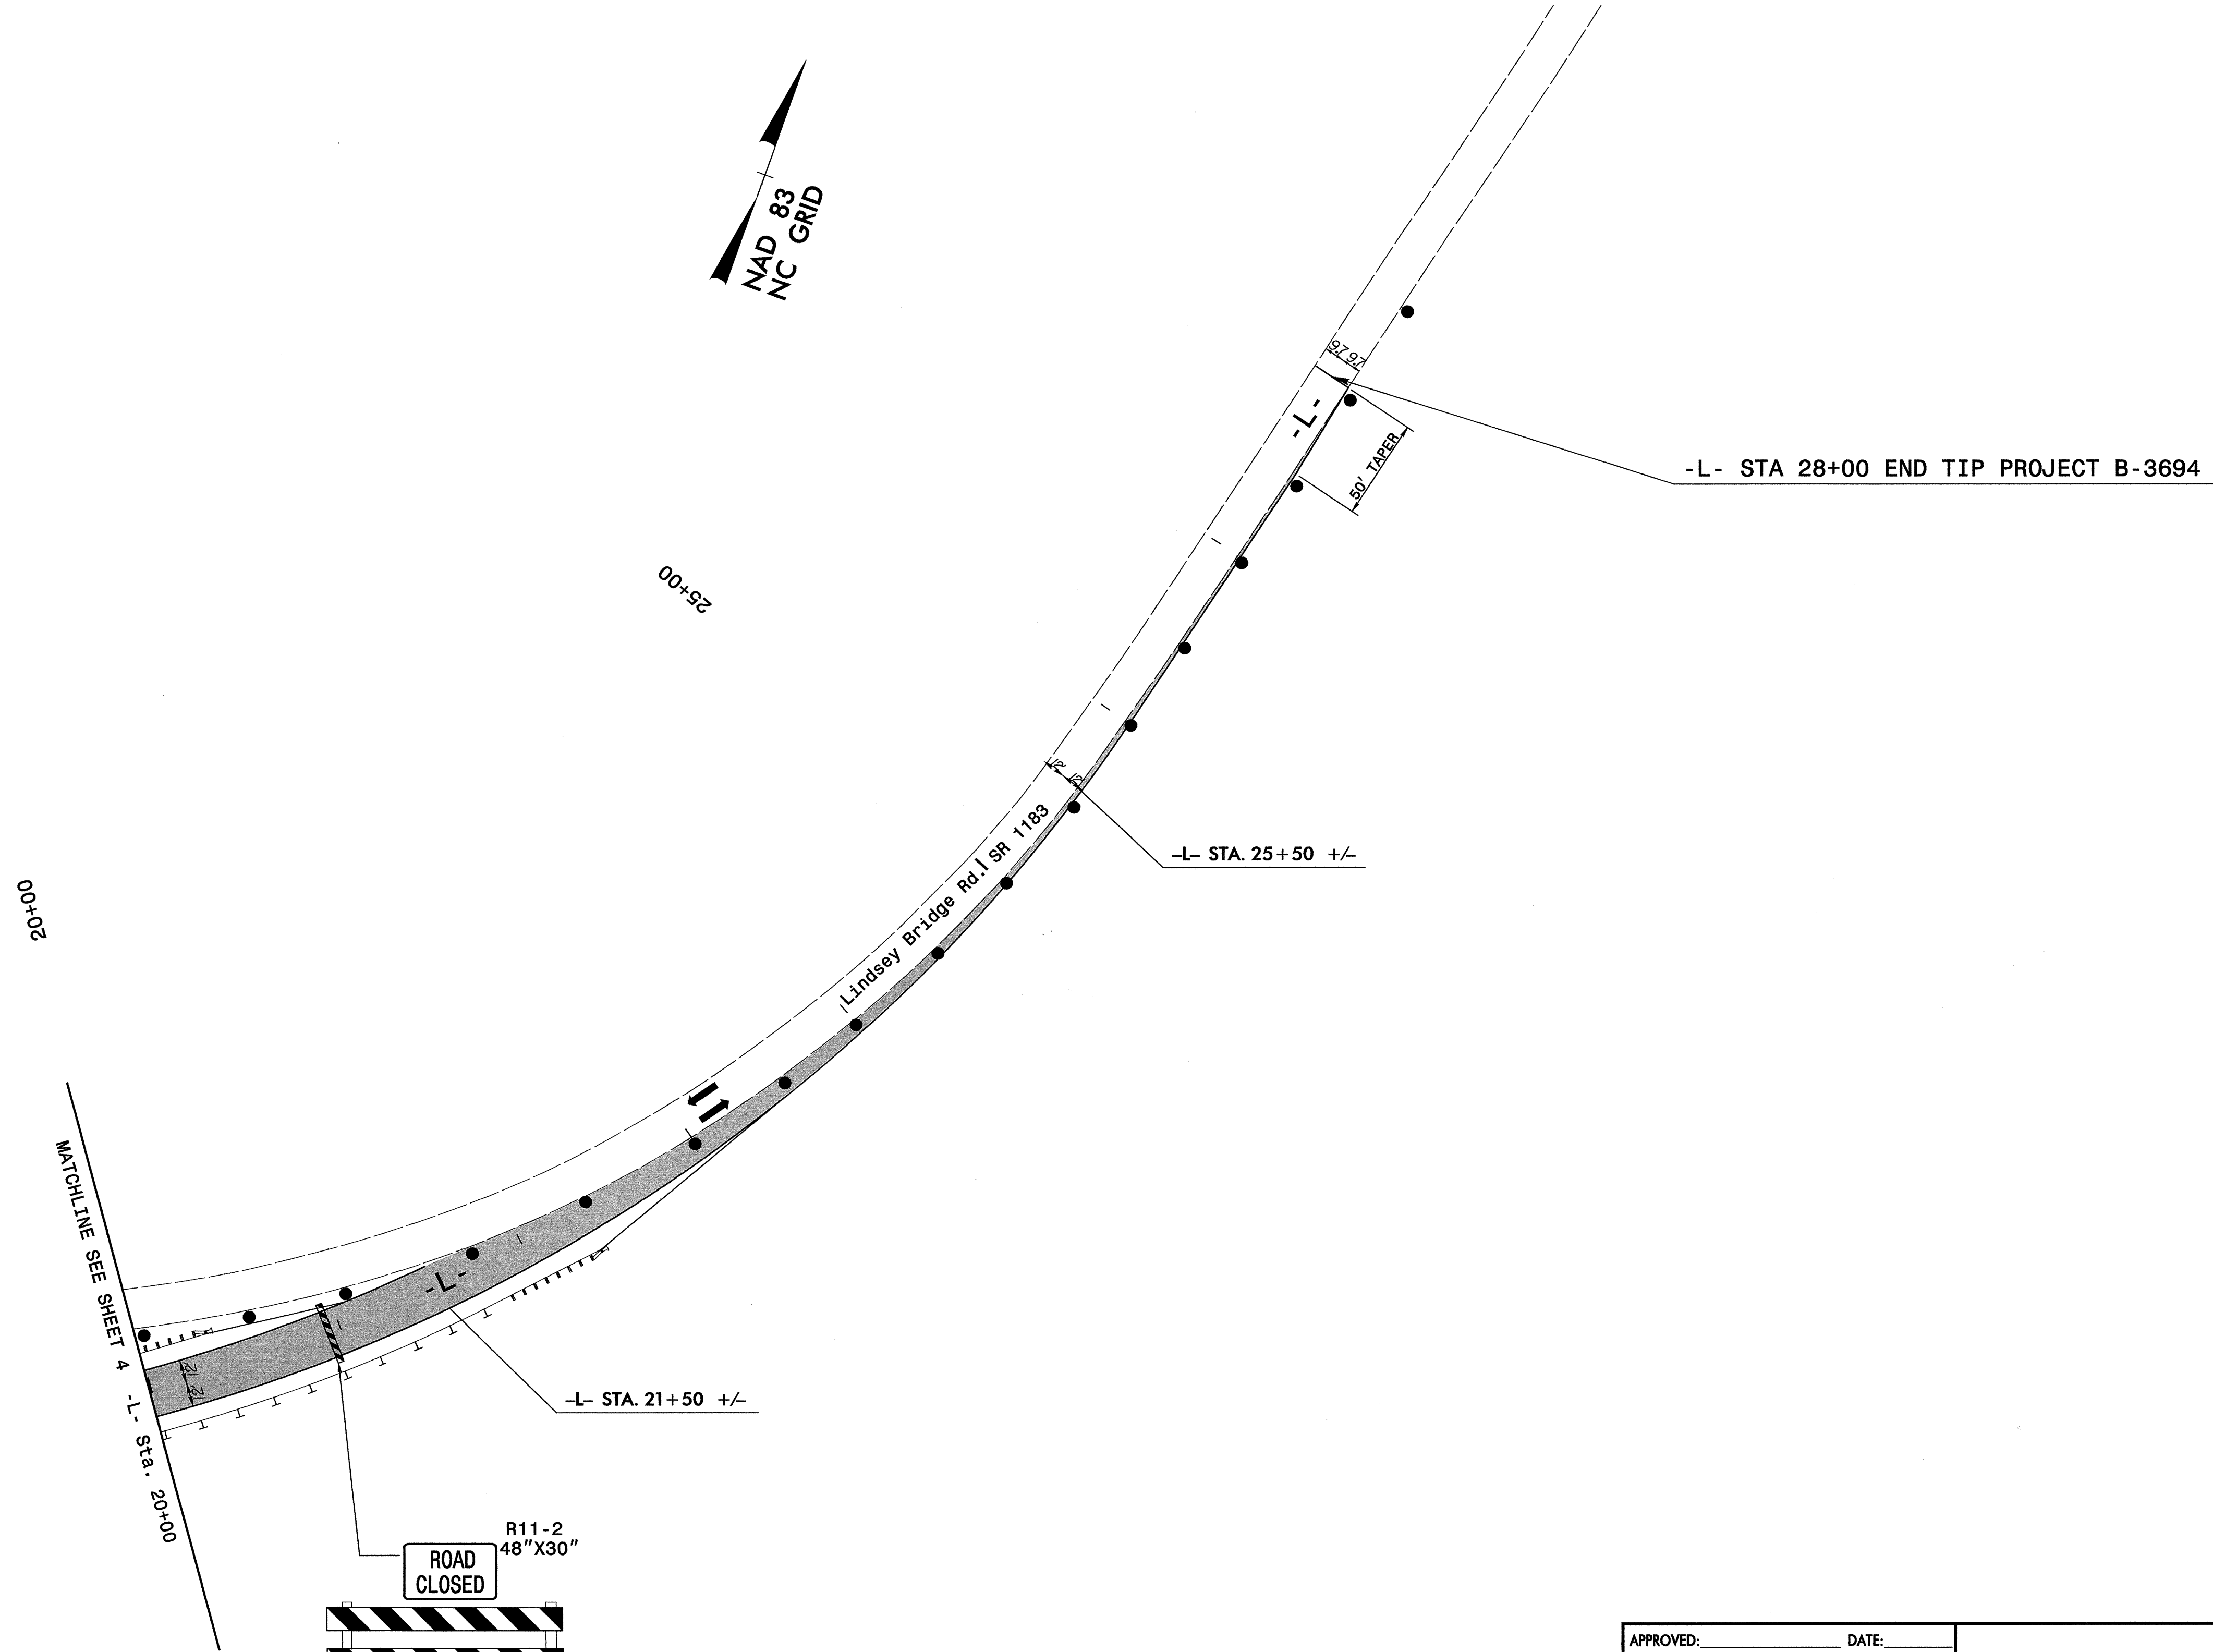



# PHASE I

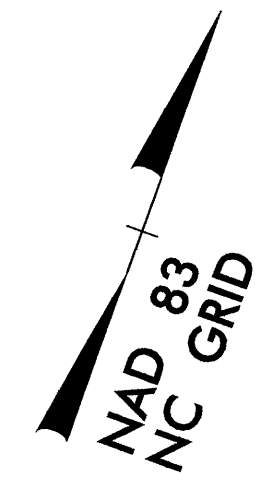

**SEPI ENGINEERING GROUP**  
 2300 Rexwoods Drive  
 Suite 370  
 Raleigh, NC 27607  
 Tel: 919-789-9977 Fax: 789-9591

APPROVED: \_\_\_\_\_ DATE: \_\_\_\_\_

SEAL 11.09.04
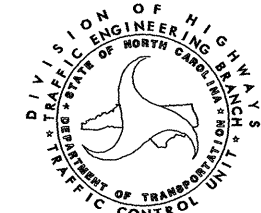
<b>PHASE I</b>									
SCALE: NONE									
DATE: 11/04									
DWG. BY: NH									
DESIGN BY: NH									
REVIEWED BY: RLW/ SSA	<table border="1"> <tr> <th colspan="2">REVISIONS</th> </tr> <tr> <td> </td> <td> </td> </tr> <tr> <td> </td> <td> </td> </tr> <tr> <td> </td> <td> </td> </tr> </table>	REVISIONS							
REVISIONS									