
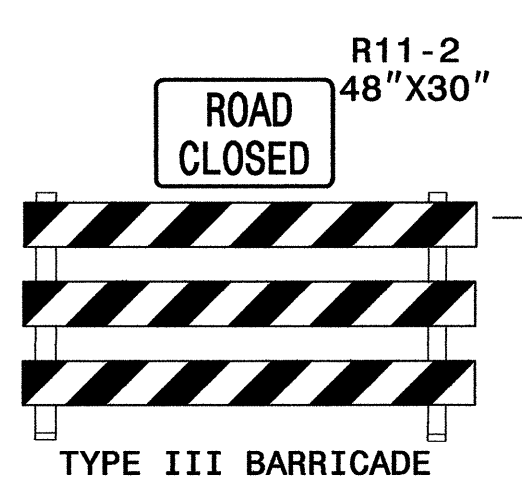
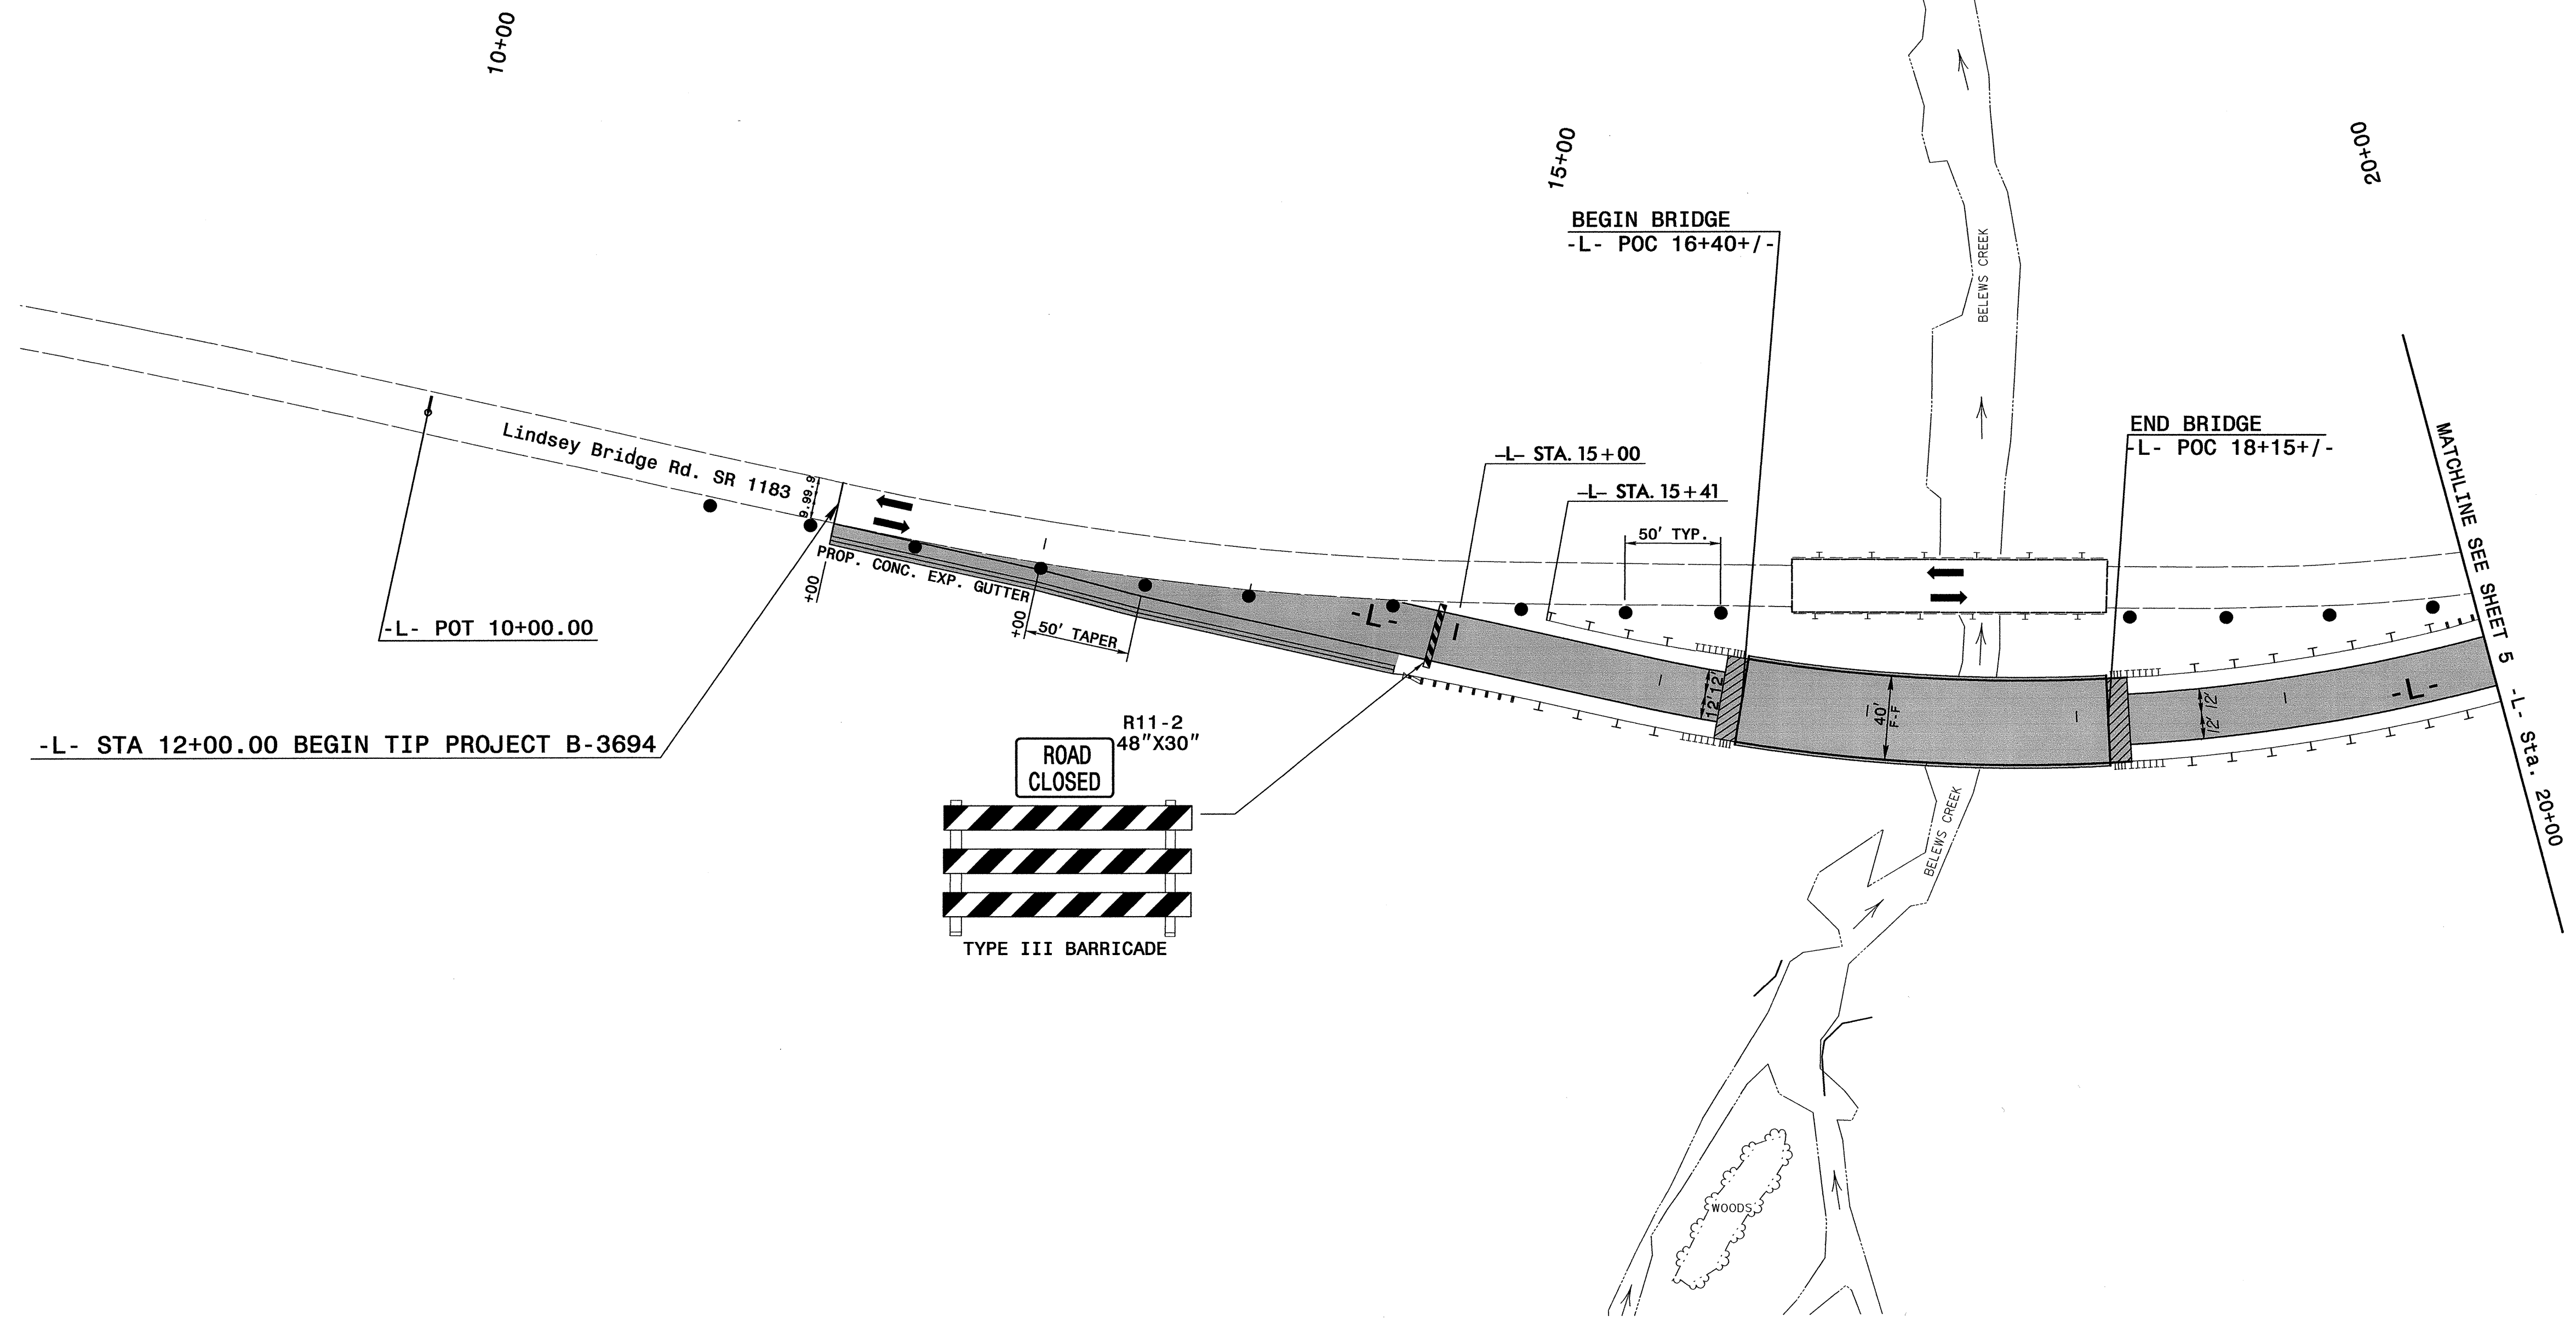


PHASE I

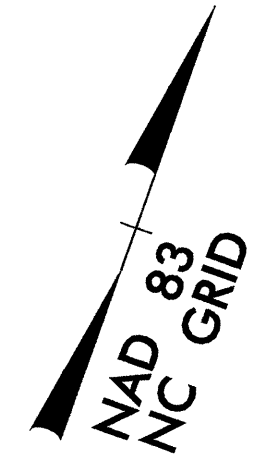

APPROVED: _____ DATE: _____	PHASE I											
			<table border="1"> <tr> <td>SCALE: NONE</td> <td rowspan="5"> </td> <td>REVISIONS</td> </tr> <tr> <td>DATE: 11/04</td> <td></td> </tr> <tr> <td>DWG. BY: NH</td> <td></td> </tr> <tr> <td>DESIGN BY: NH</td> <td></td> </tr> <tr> <td>REVIEWED BY: RLW/ SSA</td> <td></td> </tr> </table>	SCALE: NONE		REVISIONS	DATE: 11/04		DWG. BY: NH		DESIGN BY: NH	
SCALE: NONE		REVISIONS										
DATE: 11/04												
DWG. BY: NH												
DESIGN BY: NH												
REVIEWED BY: RLW/ SSA												
<p>SEPI ENGINEERING GROUP 2300 Rexwoods Drive Suite 310 Raleigh, NC 27607 Tel: 919-789-9977 Fax: 789-9591</p>	<p>11.09.04</p>											