
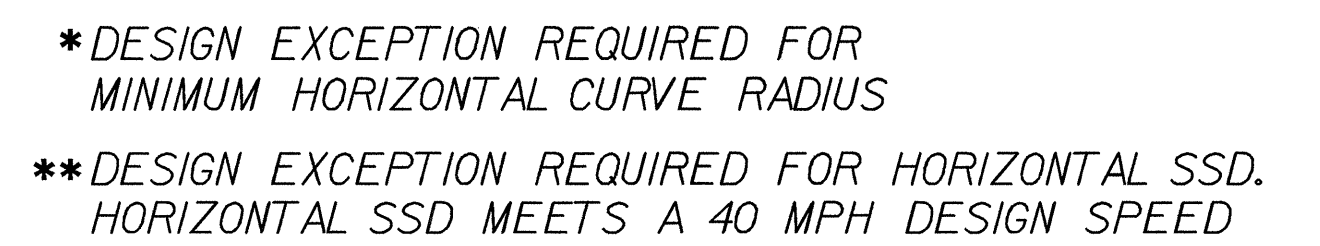


-L-

Pl Sta 21+72.25
Δ = 68° 51' 04.4" (LT)
D = 6° 44' 26.4"
L = 1,021.43'
T = 582.57'
R = 850.00'*
SE = 0.06
RO = SEE PLANS
DS = 40mph **

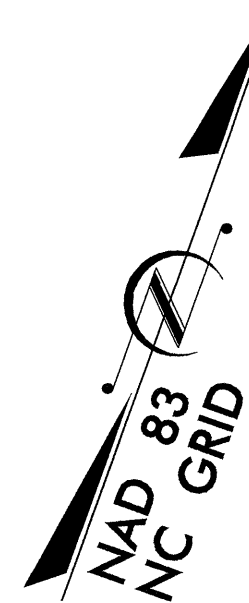

29-OCT-2004 12:45
R:\Utilities\Rdu_Ut\B3694_U03_psh5.dgn
avaanceu AT 05214556