
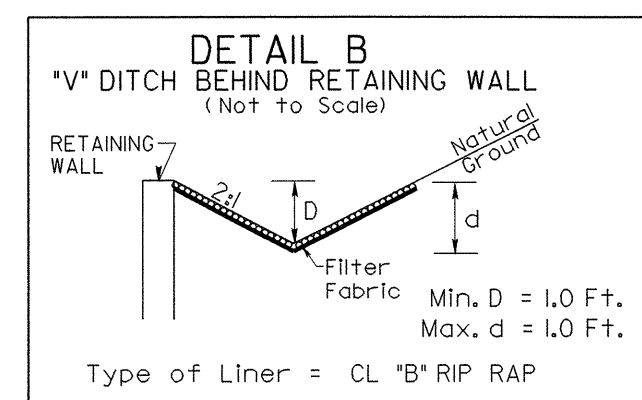
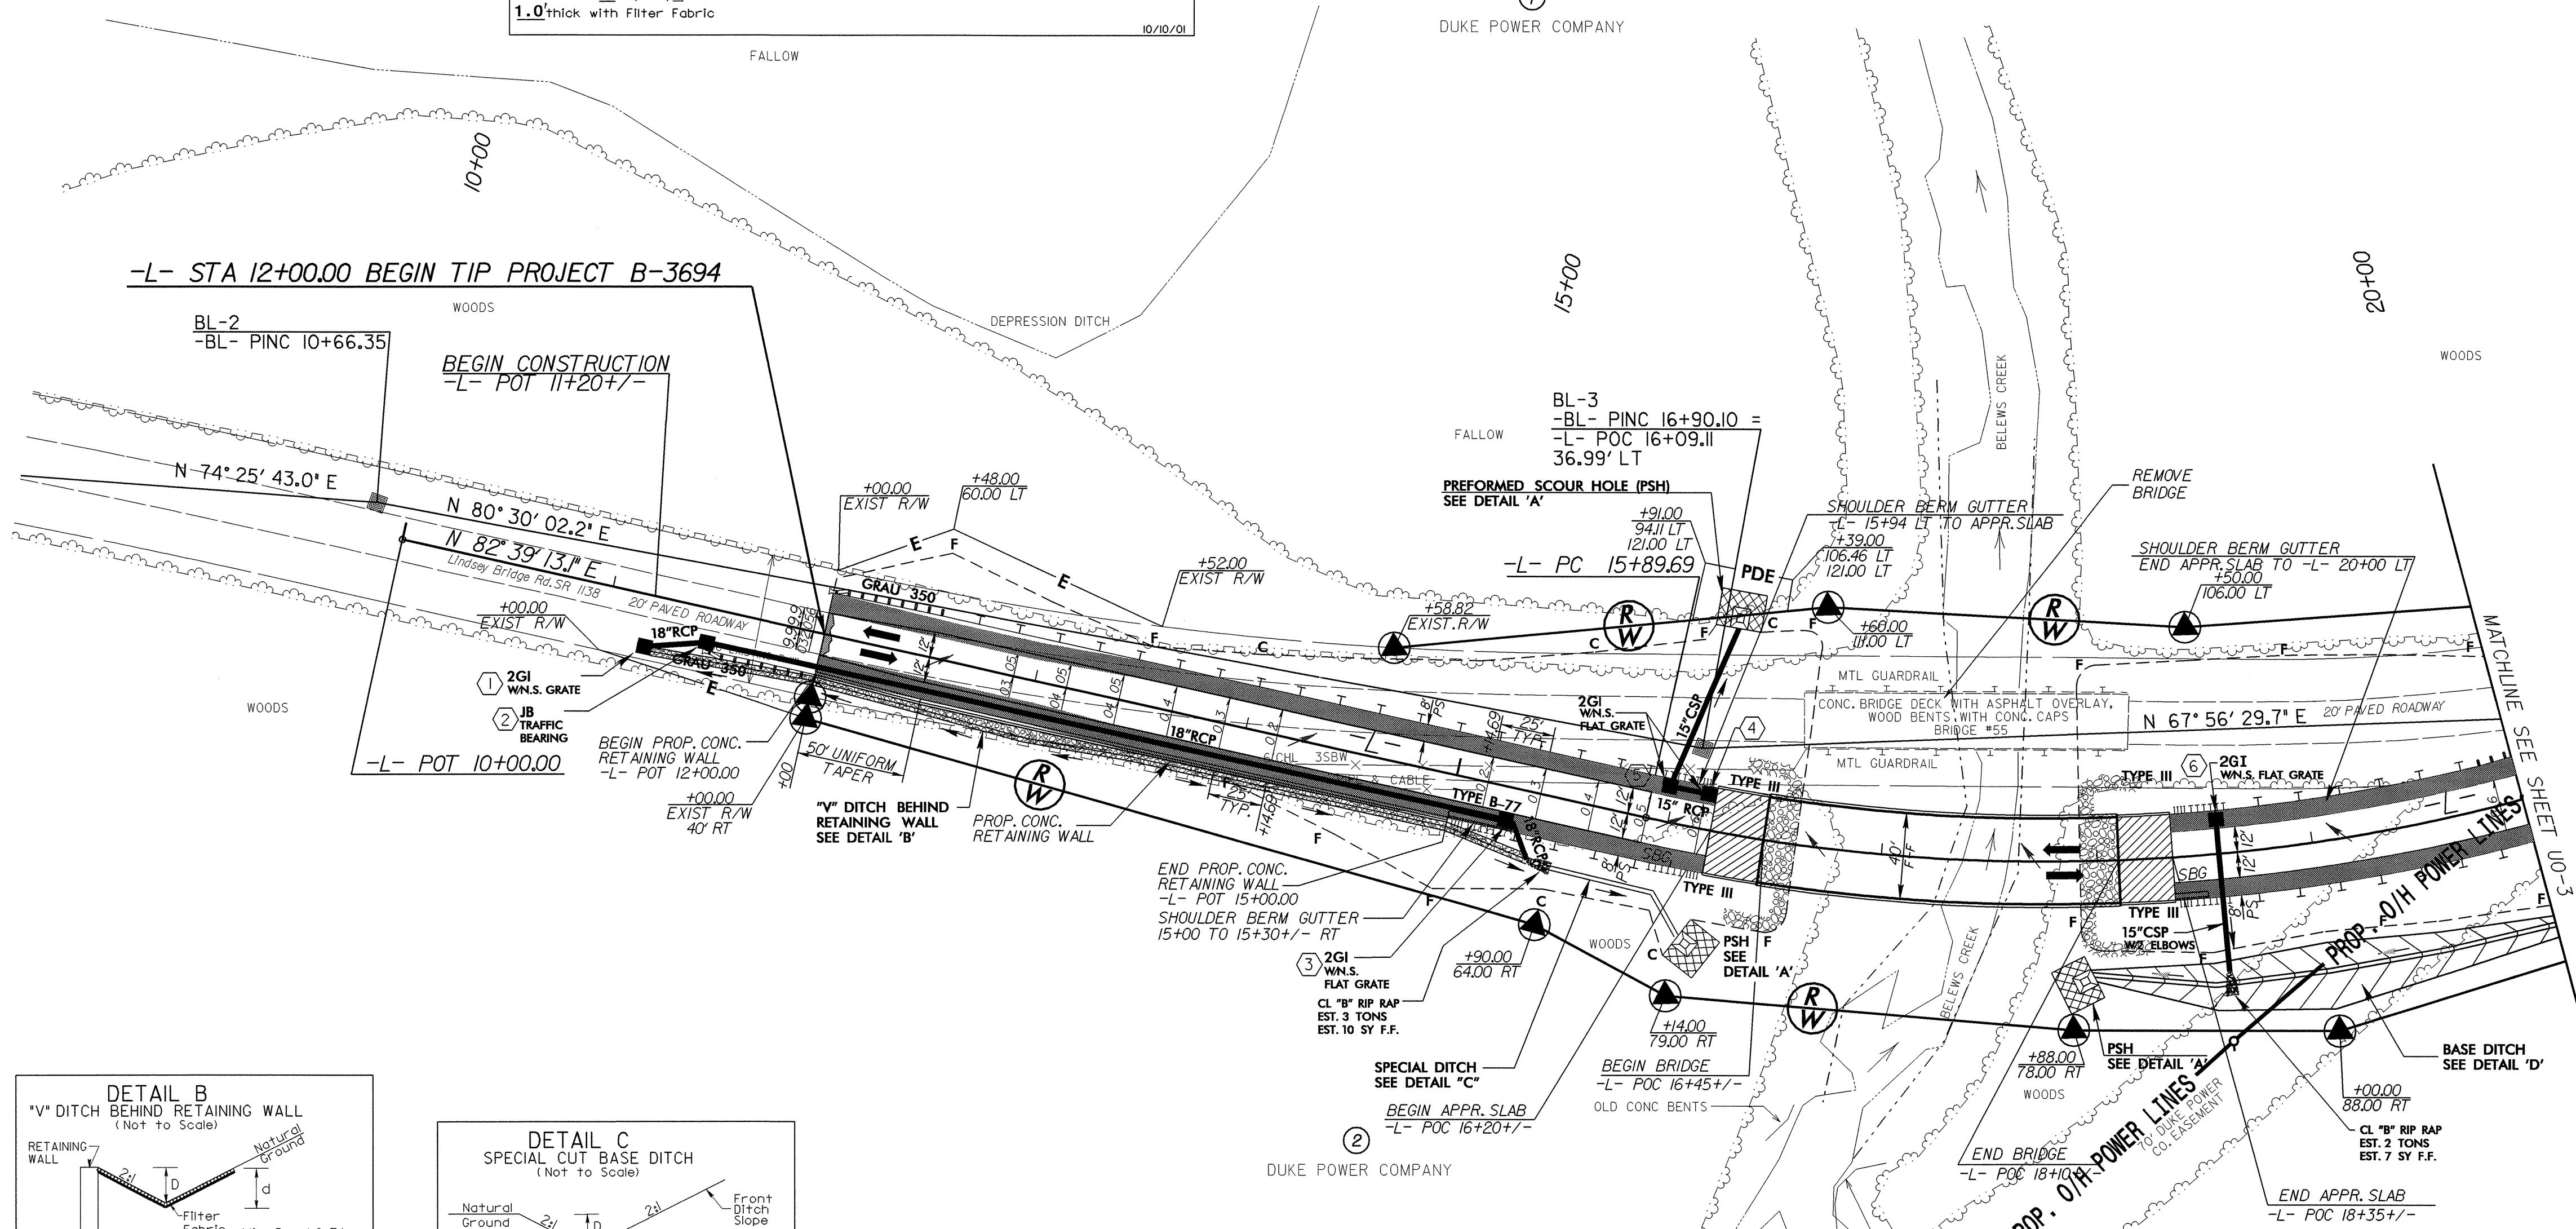
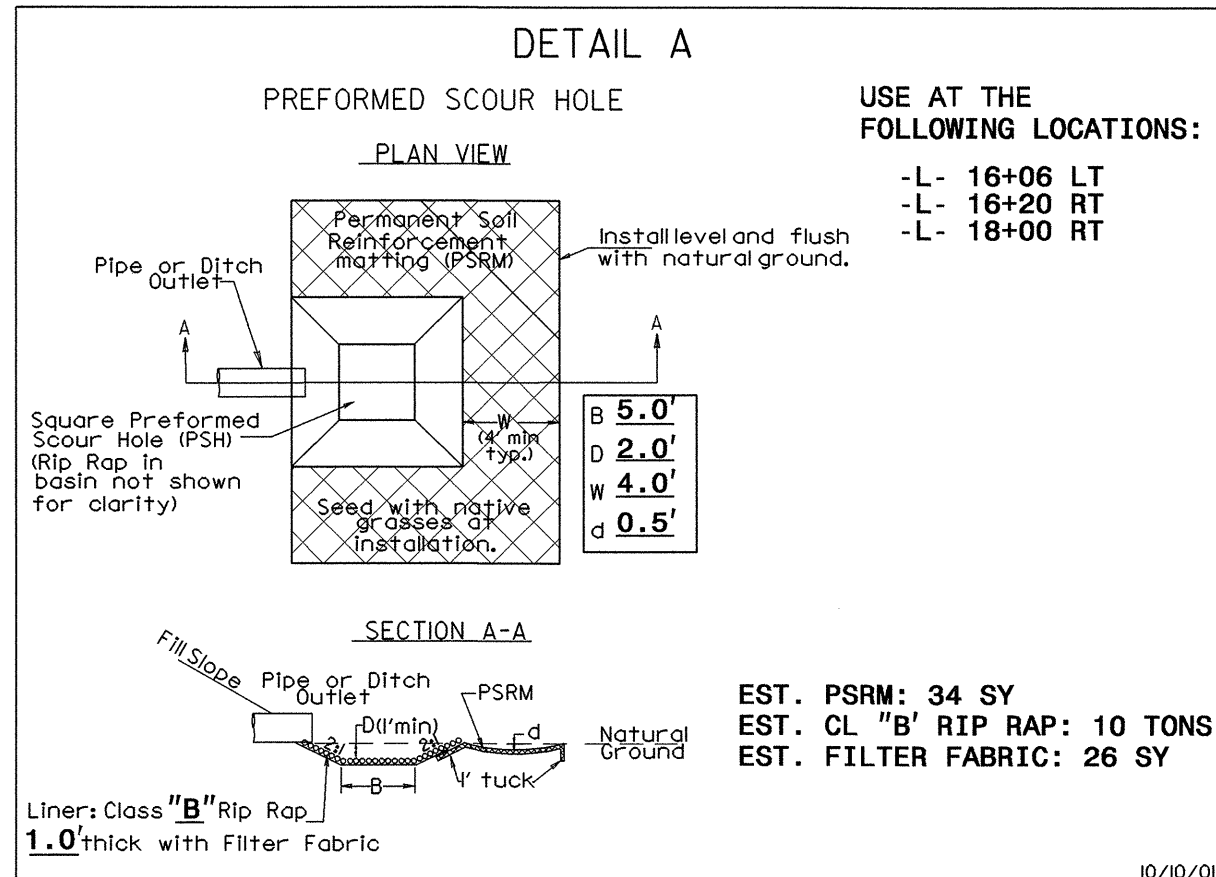


UTILITIES BY OTHERS


NOTE:
ALL PROPOSED UTILITY WORK
SHOWN ON THIS SHEET WILL
BE DONE BY OTHERS

DUKE POWER COMPANY



-L-
PI Sta 21+72.25
 $\Delta = 68^{\circ}51'04.4"$ (LT)
 $D = 6'44"26.4"$
 $L = 1,021.43'$
 $T = 582.57'$
 $R = 850.00'$
 $SE = 0.06$
 $RO = \text{SEE PLANS}$
 $DS = 40\text{mph} **$

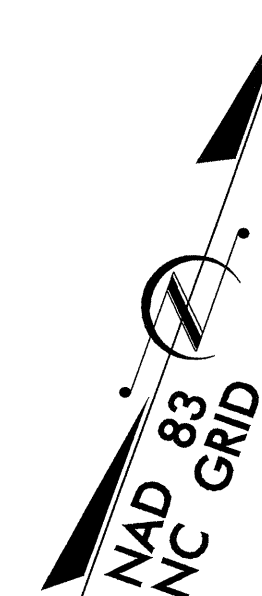

-L- STA. 11+20+/- TO 15+40+/- RT
EST. CL "B" RIP RAP = 154 TONS
EST. F.F. = 460 SY

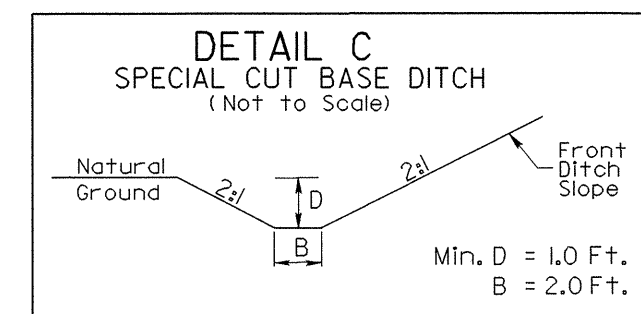

-L- STA. 15+40+/- TO 16+15+/- RT

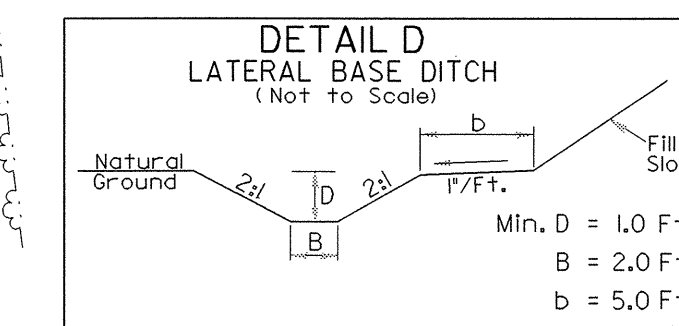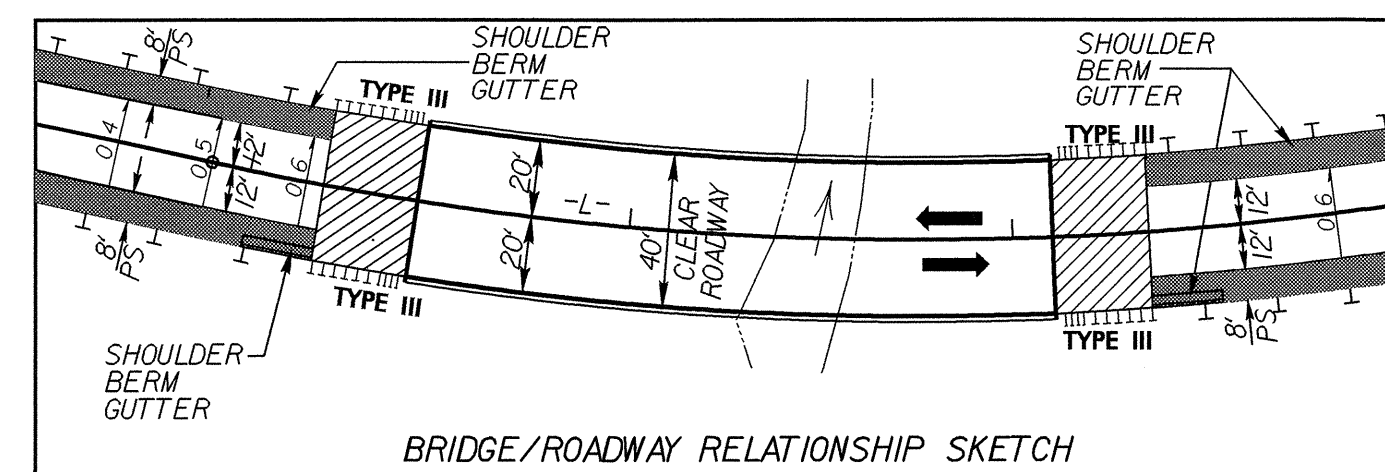

-L- STA. 18+00 TO 21+20 RT
EST. DDE: 528 CY

REVISIONS

8/17/99

29-OCT-2004 12:47
R:\U01\3694\U02\psh4.dgn
DUKE POWER COMPANY