


8/23/99

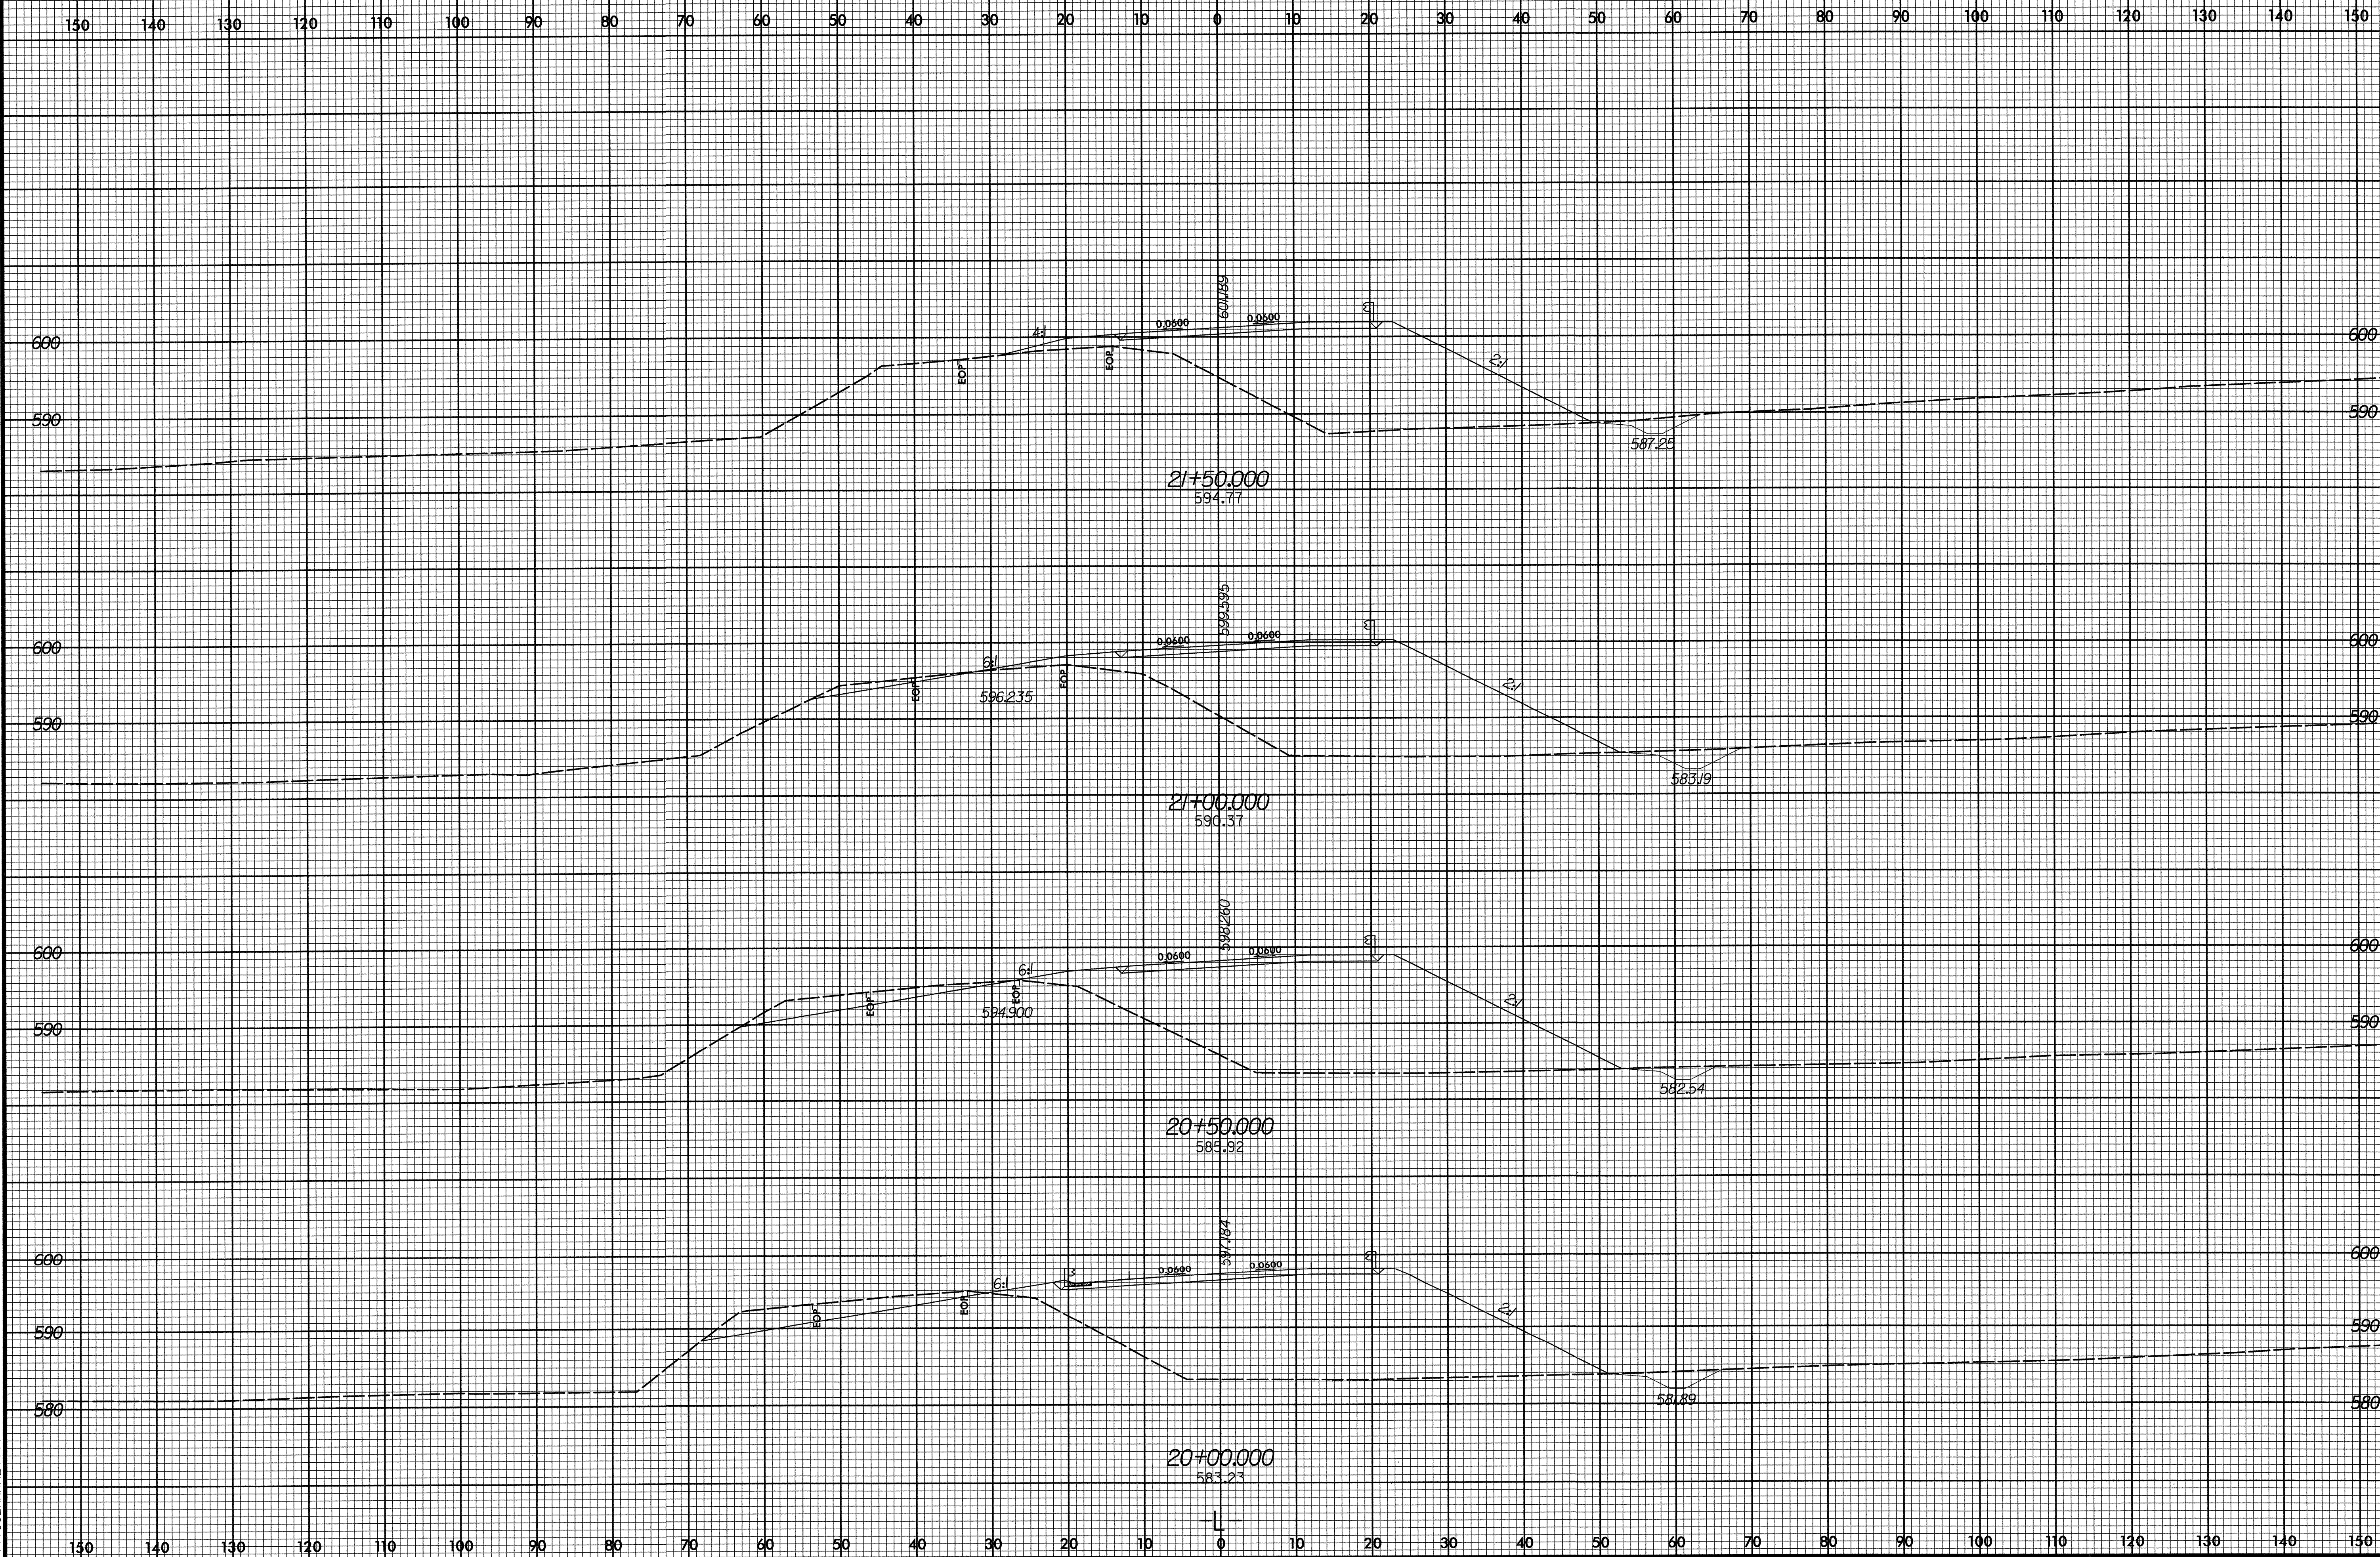

DATE PLOTTED: 08/23/99

\\s01\B3694\proj\pl1.dwg 09/03/2004 06:53:56 AM