


70 60 50 40 30 20 10 Q-L- 10 20 30 40 50 60 70

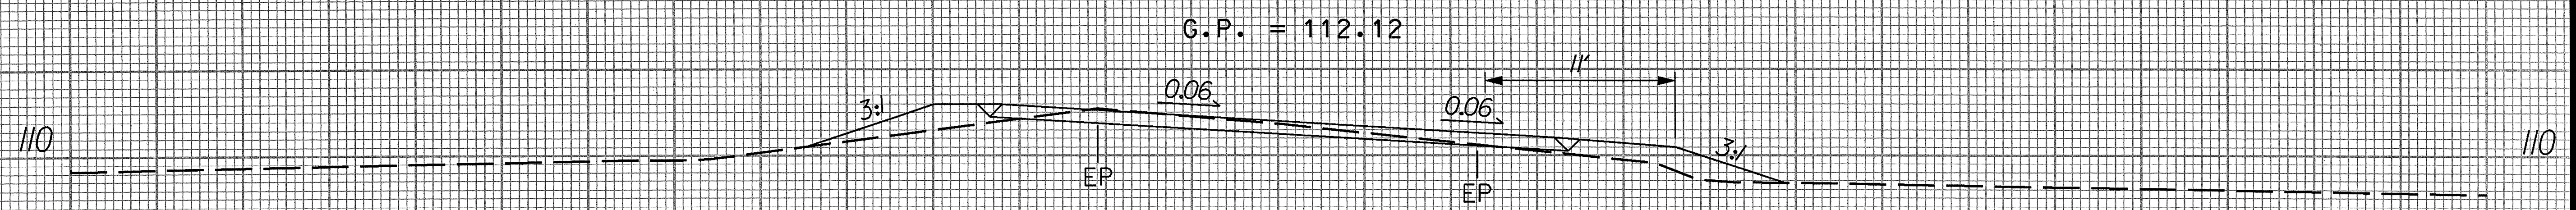

G.P. = 112.12

0.06

0.06

11'

3:1

3:1

EP

EP


STA. 19+00
EL. 111.96

110

110

100

100

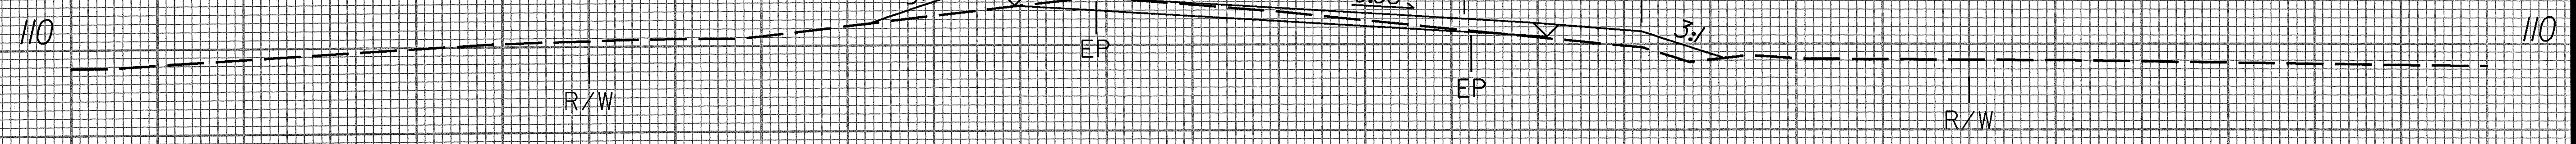

G.P. = 112.19

0.06

0.06

10.29'

3:1

3:1

EP

EP

STA. 18+50
EL. 111.98

R/W

R/W

110

110

100

100



G.P. = 112.27

0.07

0.07

3:1

3:1

EP

EP

STA. 18+00
EL. 112.05

R/W

R/W

110

110

100

100

BEGIN PROJECT -L- STA. 17+71.00

70 60 50 40 30 20 10 Q-L- 10 20 30 40 50 60 70

STANDARD DRAWING

PL 83