


FOUNDATION LAYOUT PLAN

DIMENSIONS LOCATING PILES ARE SHOWN TO THE PILE CENTERLINE
 BRACE PILES AT END BENTS ARE BATTERED AT 3:12.
 BRACE PILES AT BENTS ARE BATTERED AT 1 1/2:12.

PROJECT NO. B-4320
 WAYNE / DUPLIN COUNTY
 STATION: 16+47.50-L-

SHEET 2 OF 3

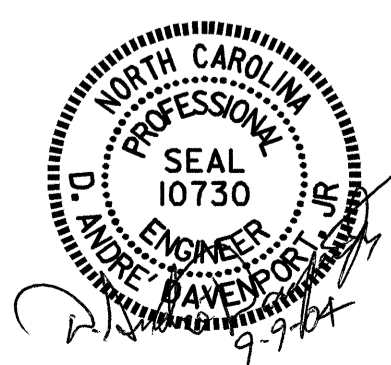

STATE OF NORTH CAROLINA
 DEPARTMENT OF TRANSPORTATION
 RALEIGH
 GENERAL DRAWING FOR
 BRIDGE OVER
 NORTHEAST CAPE
 FEAR RIVER ON NC 403
 BETWEEN SR1559
 AND NC 55

REVISIONS						SHEET NO.
NO.	BY:	DATE:	NO.	BY:	DATE:	S-2
1			3			TOTAL SHEETS
2			4			22

DRAWN BY : H. T. BARBOUR DATE : 7-14-04
 CHECKED BY : D. A. DAVENPORT DATE : 7-04