

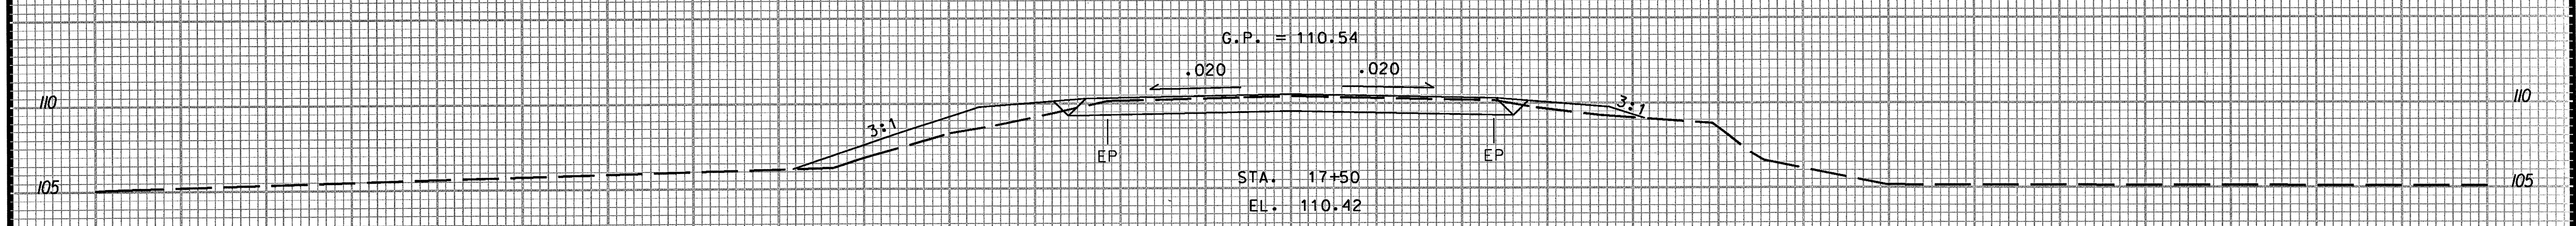
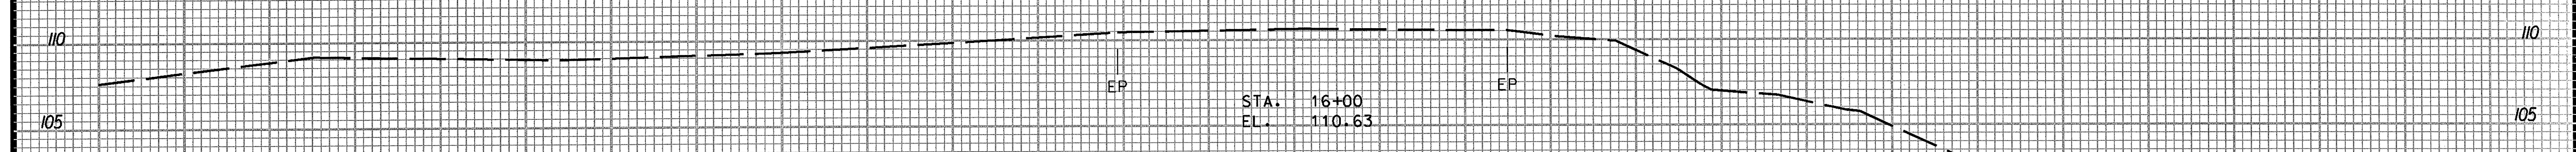



70 65 60 55 50 45 40 35 30 25 20 15 10 5 0 -L- 5 10 15 20 25 30 35 40 45 50 55 60 65 70

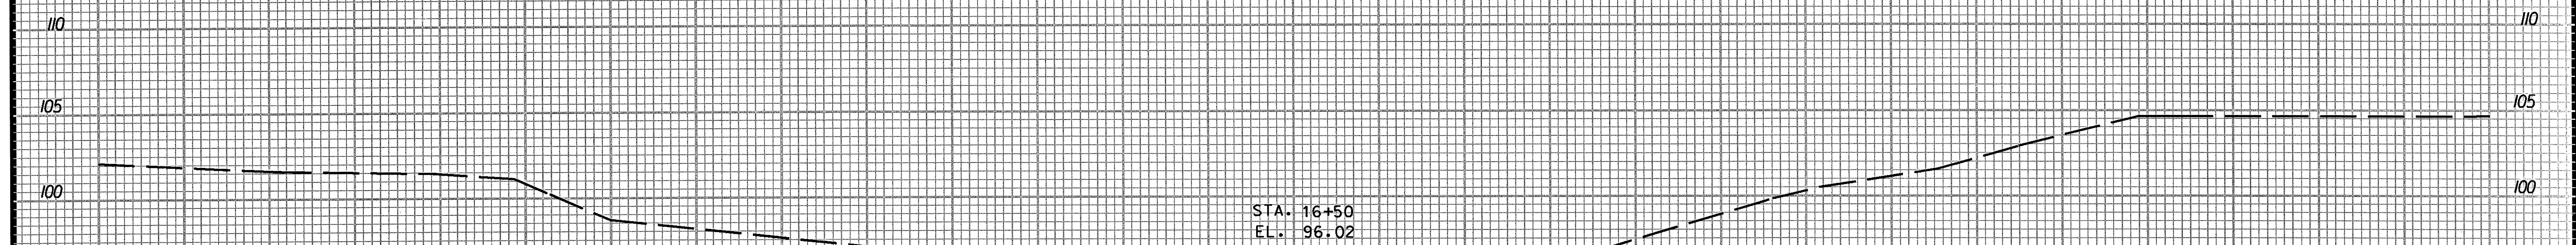

END BRIDGE -L- STA 17+05.00

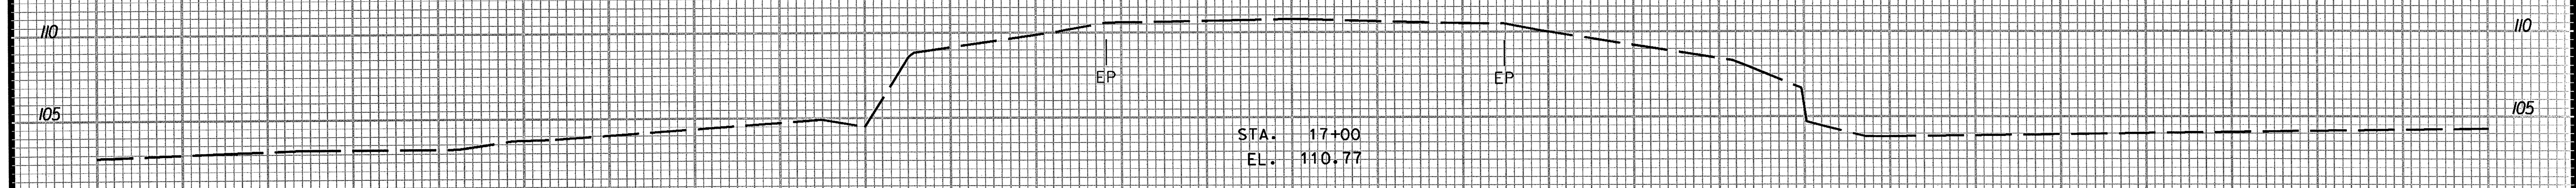

BEGIN BRIDGE -L- STA 15+90.00

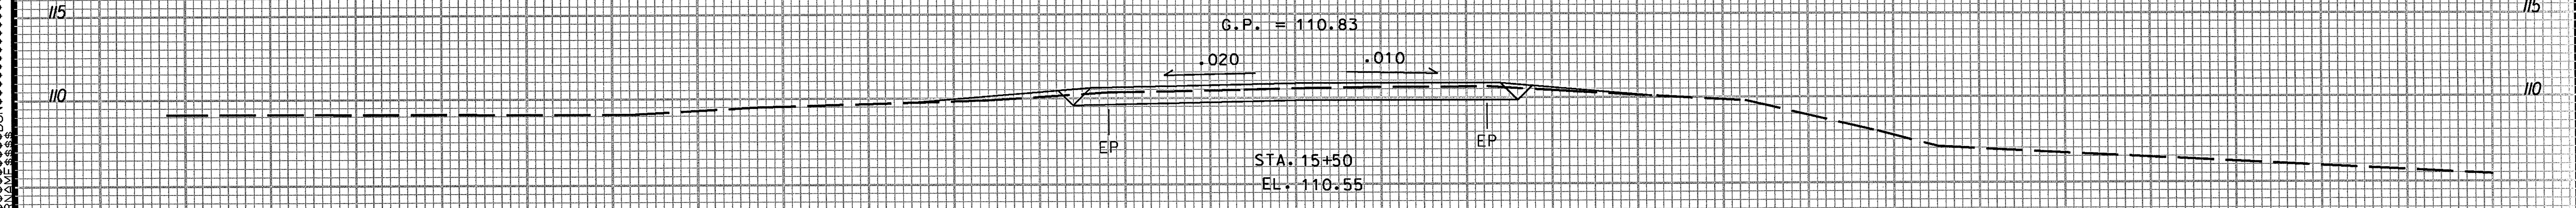

70 65 60 55 50 45 40 35 30 25 20 15 10 5 0 -L- 5 10 15 20 25 30 35 40 45 50 55 60 65 70