



403 QUANTITY REQ'D 1

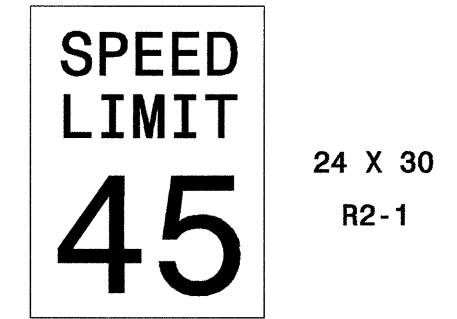


ONE "U" POST PER SIGN

465 QUANTITY REQ'D 1

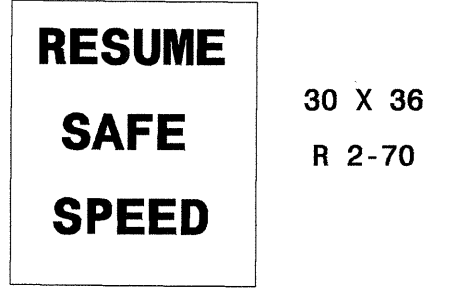


ONE "U" POST PER SIGN

408 QUANTITY REQ'D 2

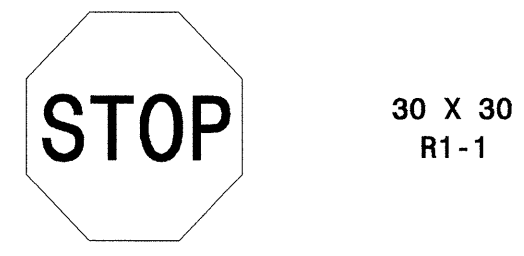


ONE "U" POST PER SIGN

466 QUANTITY REQ'D 1

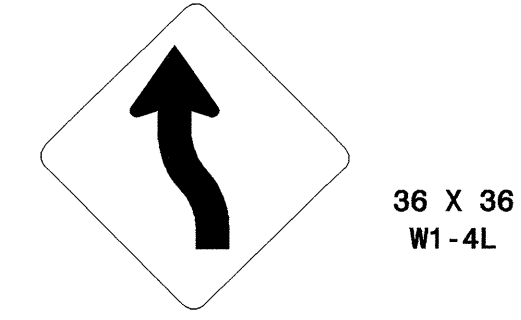


ONE "U" POST PER SIGN

452 QUANTITY REQ'D 2

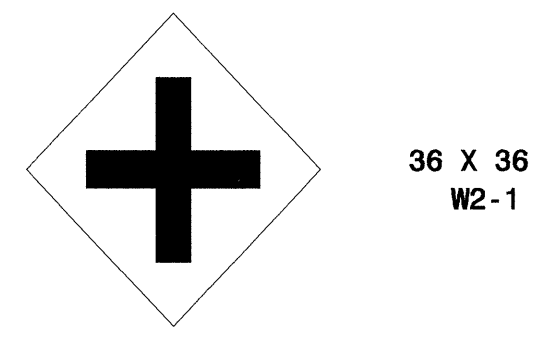


ONE "U" POSTS PER SIGN

467 QUANTITY REQ'D 1

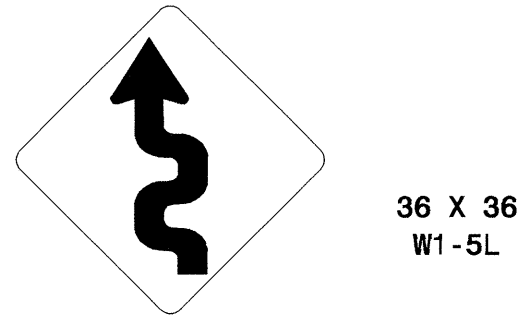


ONE "U" POST PER SIGN

463 QUANTITY REQ'D 1

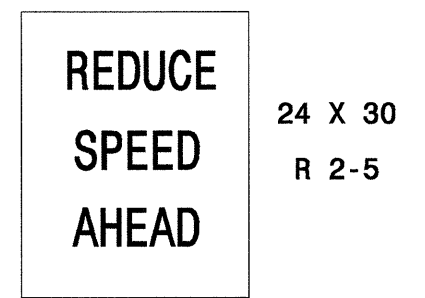

ONE "U" POST PER SIGN

468 QUANTITY REQ'D 1

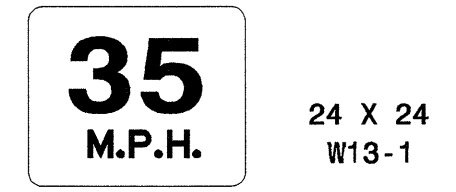


ONE "U" POST PER SIGN

464 QUANTITY REQ'D 1



ONE "U" POST PER SIGN

NOTE: THIS DRAWING IS DIMENSIONED IN INCHES UNLESS OTHERWISE DEPICTED WITHIN THE DRAWING.

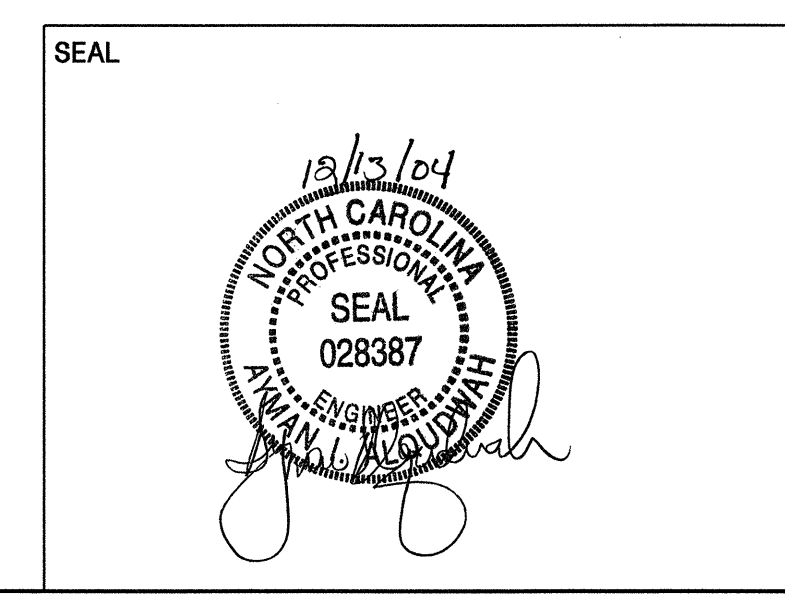

TYPE "E" SIGNS