

16+00

16+50

17+00

17+50


18+00

18+50

### GRADE DATA -L-


-0.7000%    -0.3000%

PI = 15+75.00 -L-  
 EL. = 2793.65  
 VC = 150.00

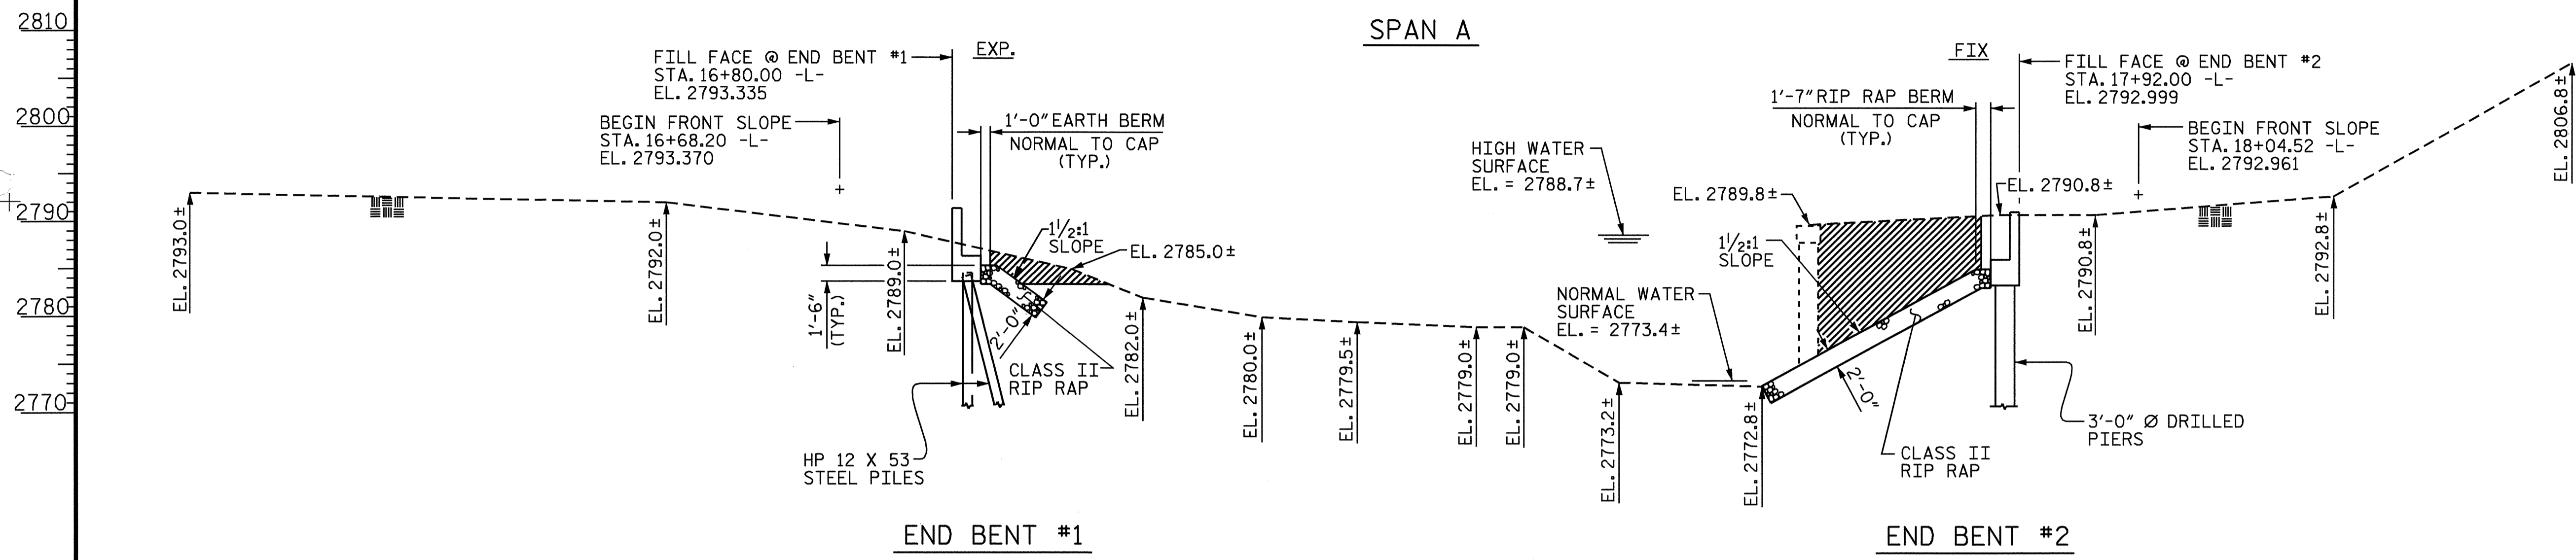



### SECTION ALONG C SURVEY -L-

SECTION THRU END BENTS TAKEN AT RIGHT ANGLES  
 UNCLASSIFIED STRUCTURE EXCAVATION

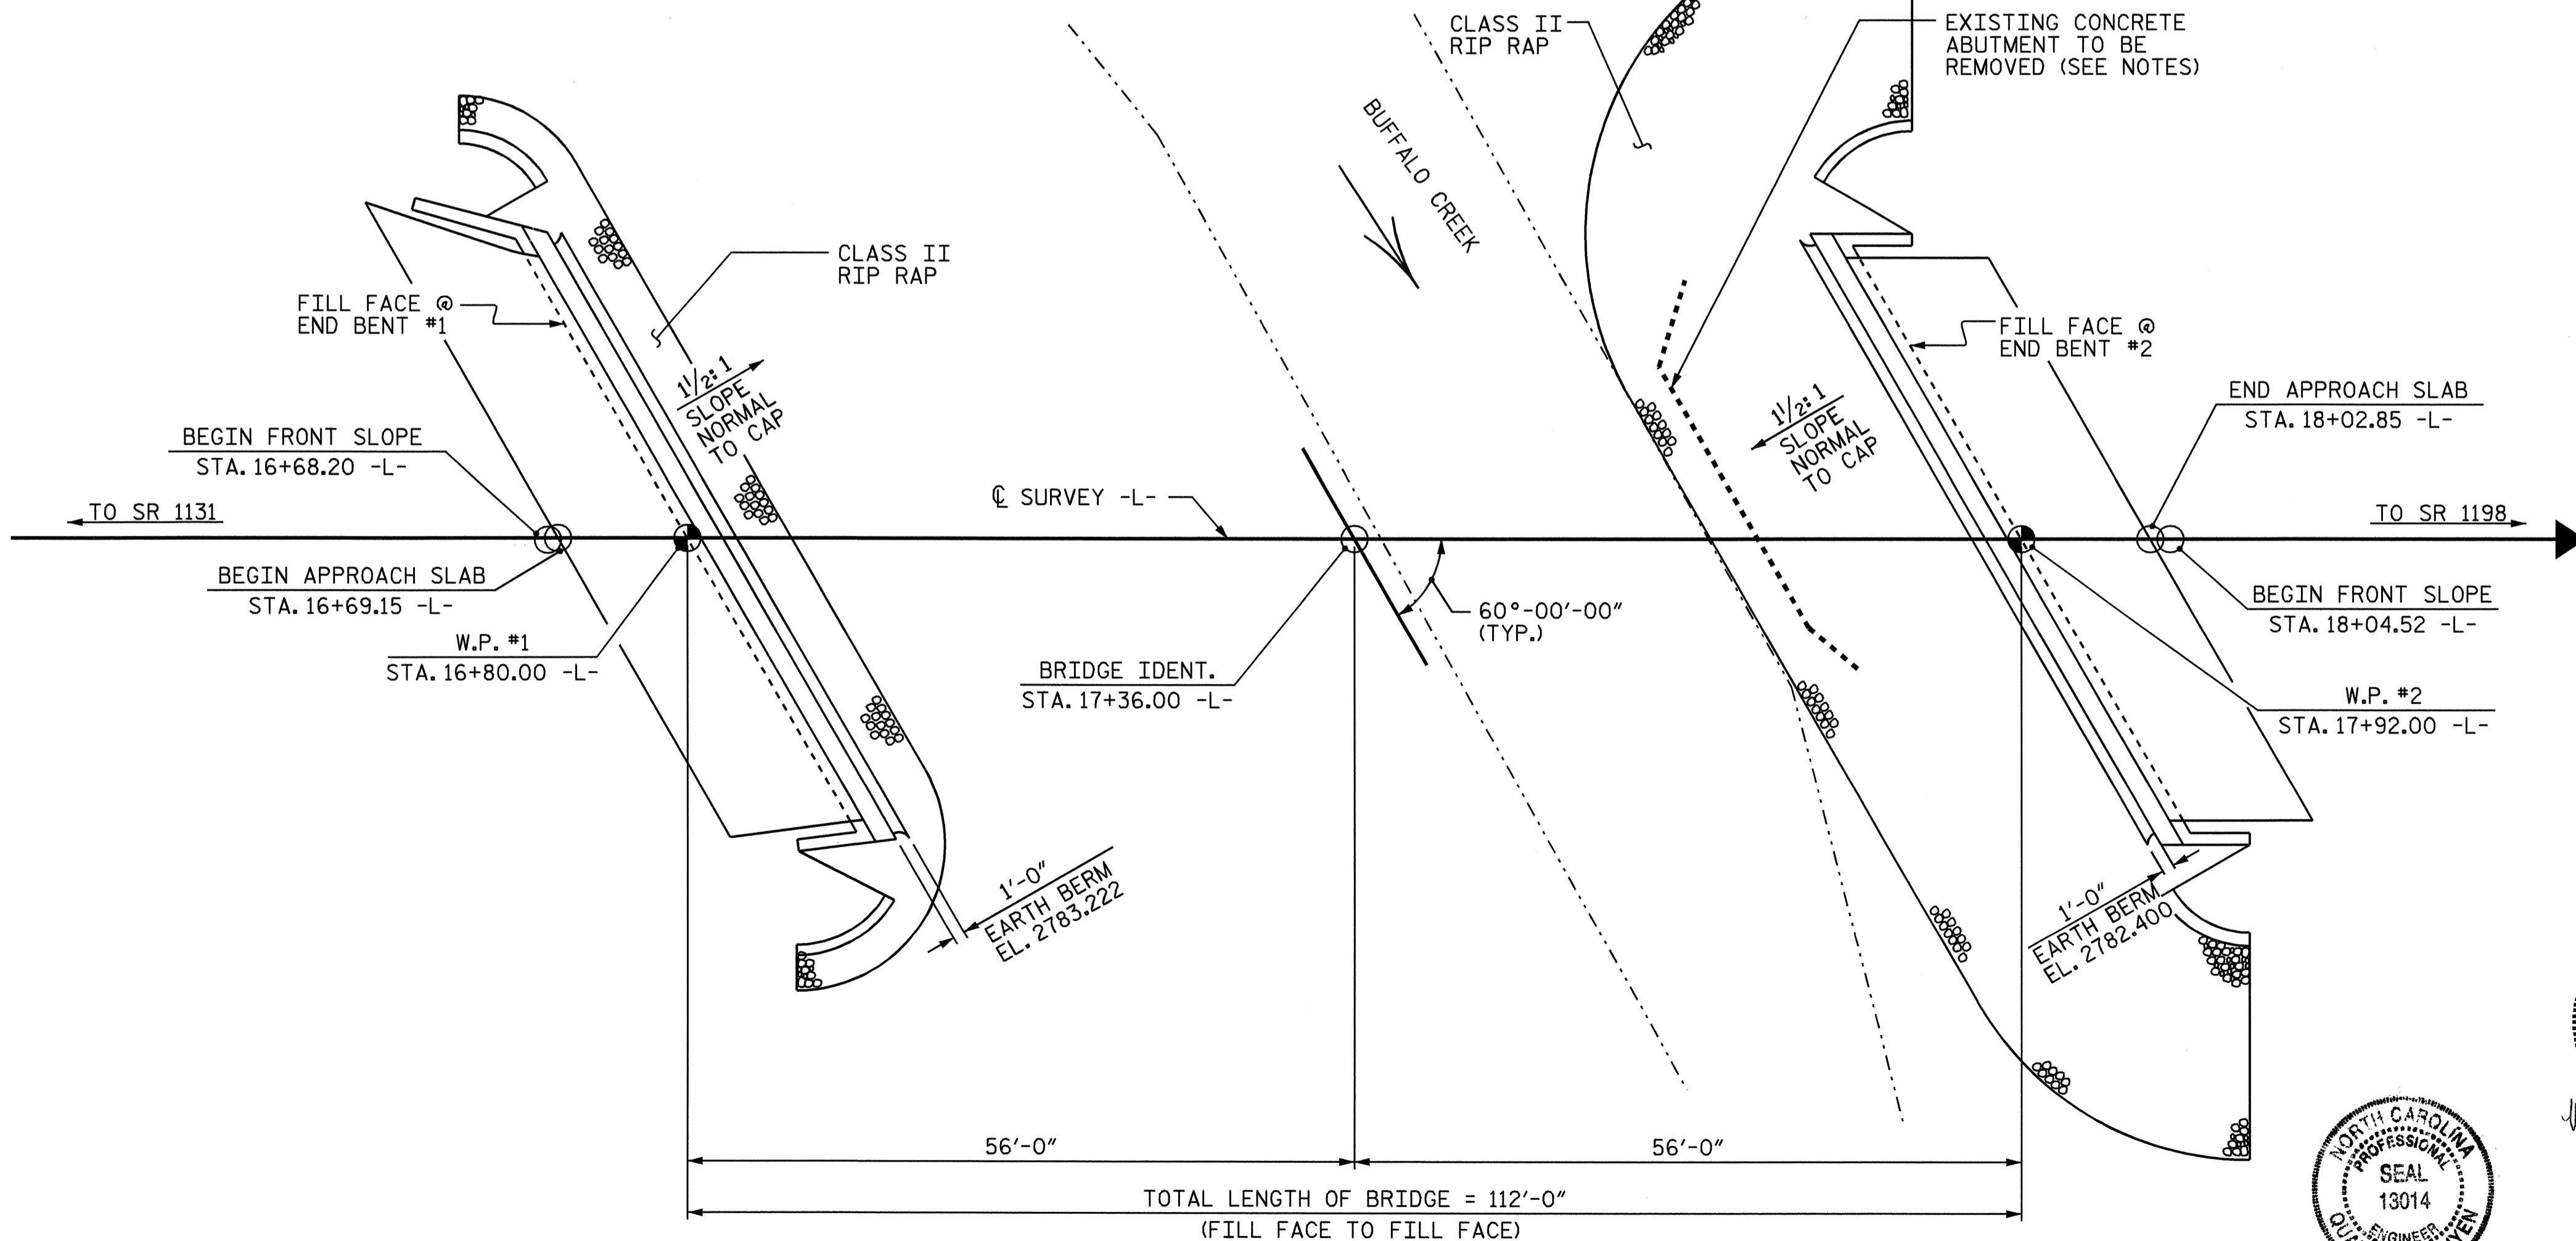

### PLAN

PILES & DRILLED PIERS NOT  
 SHOWN IN PLAN VIEW

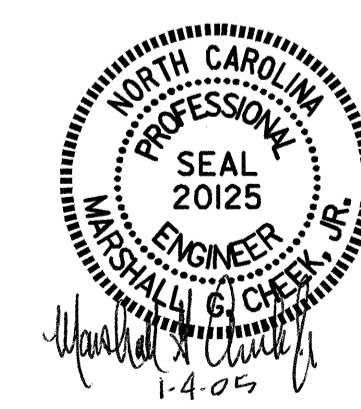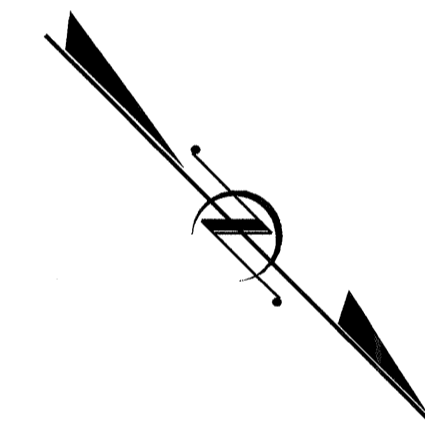

PROJECT NO. B-3300  
ASHE COUNTY  
 STATION: 17+36.00 -L-

SHEET 1 OF 3      REPLACES BRIDGE NO. 57

STATE OF NORTH CAROLINA  
 DEPARTMENT OF TRANSPORTATION  
 RALEIGH

**GENERAL DRAWING**  
 BRIDGE OVER  
 BUFFALO CREEK  
 ON NC 88 BETWEEN  
 SR 1131 AND SR 1198

REVISIONS						SHEET NO.
NO.	BY:	DATE:	NO.	BY:	DATE:	S-1
1			3			TOTAL SHEETS
2			4			23

DRAWN BY : CR LEWIS      DATE : 11/03  
 CHECKED BY : MG CHEEK      DATE : 01-04