



8/23/99

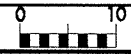

PROJ. REFERENCE NO.
B-3300

SHEET NO.
23 OF 29

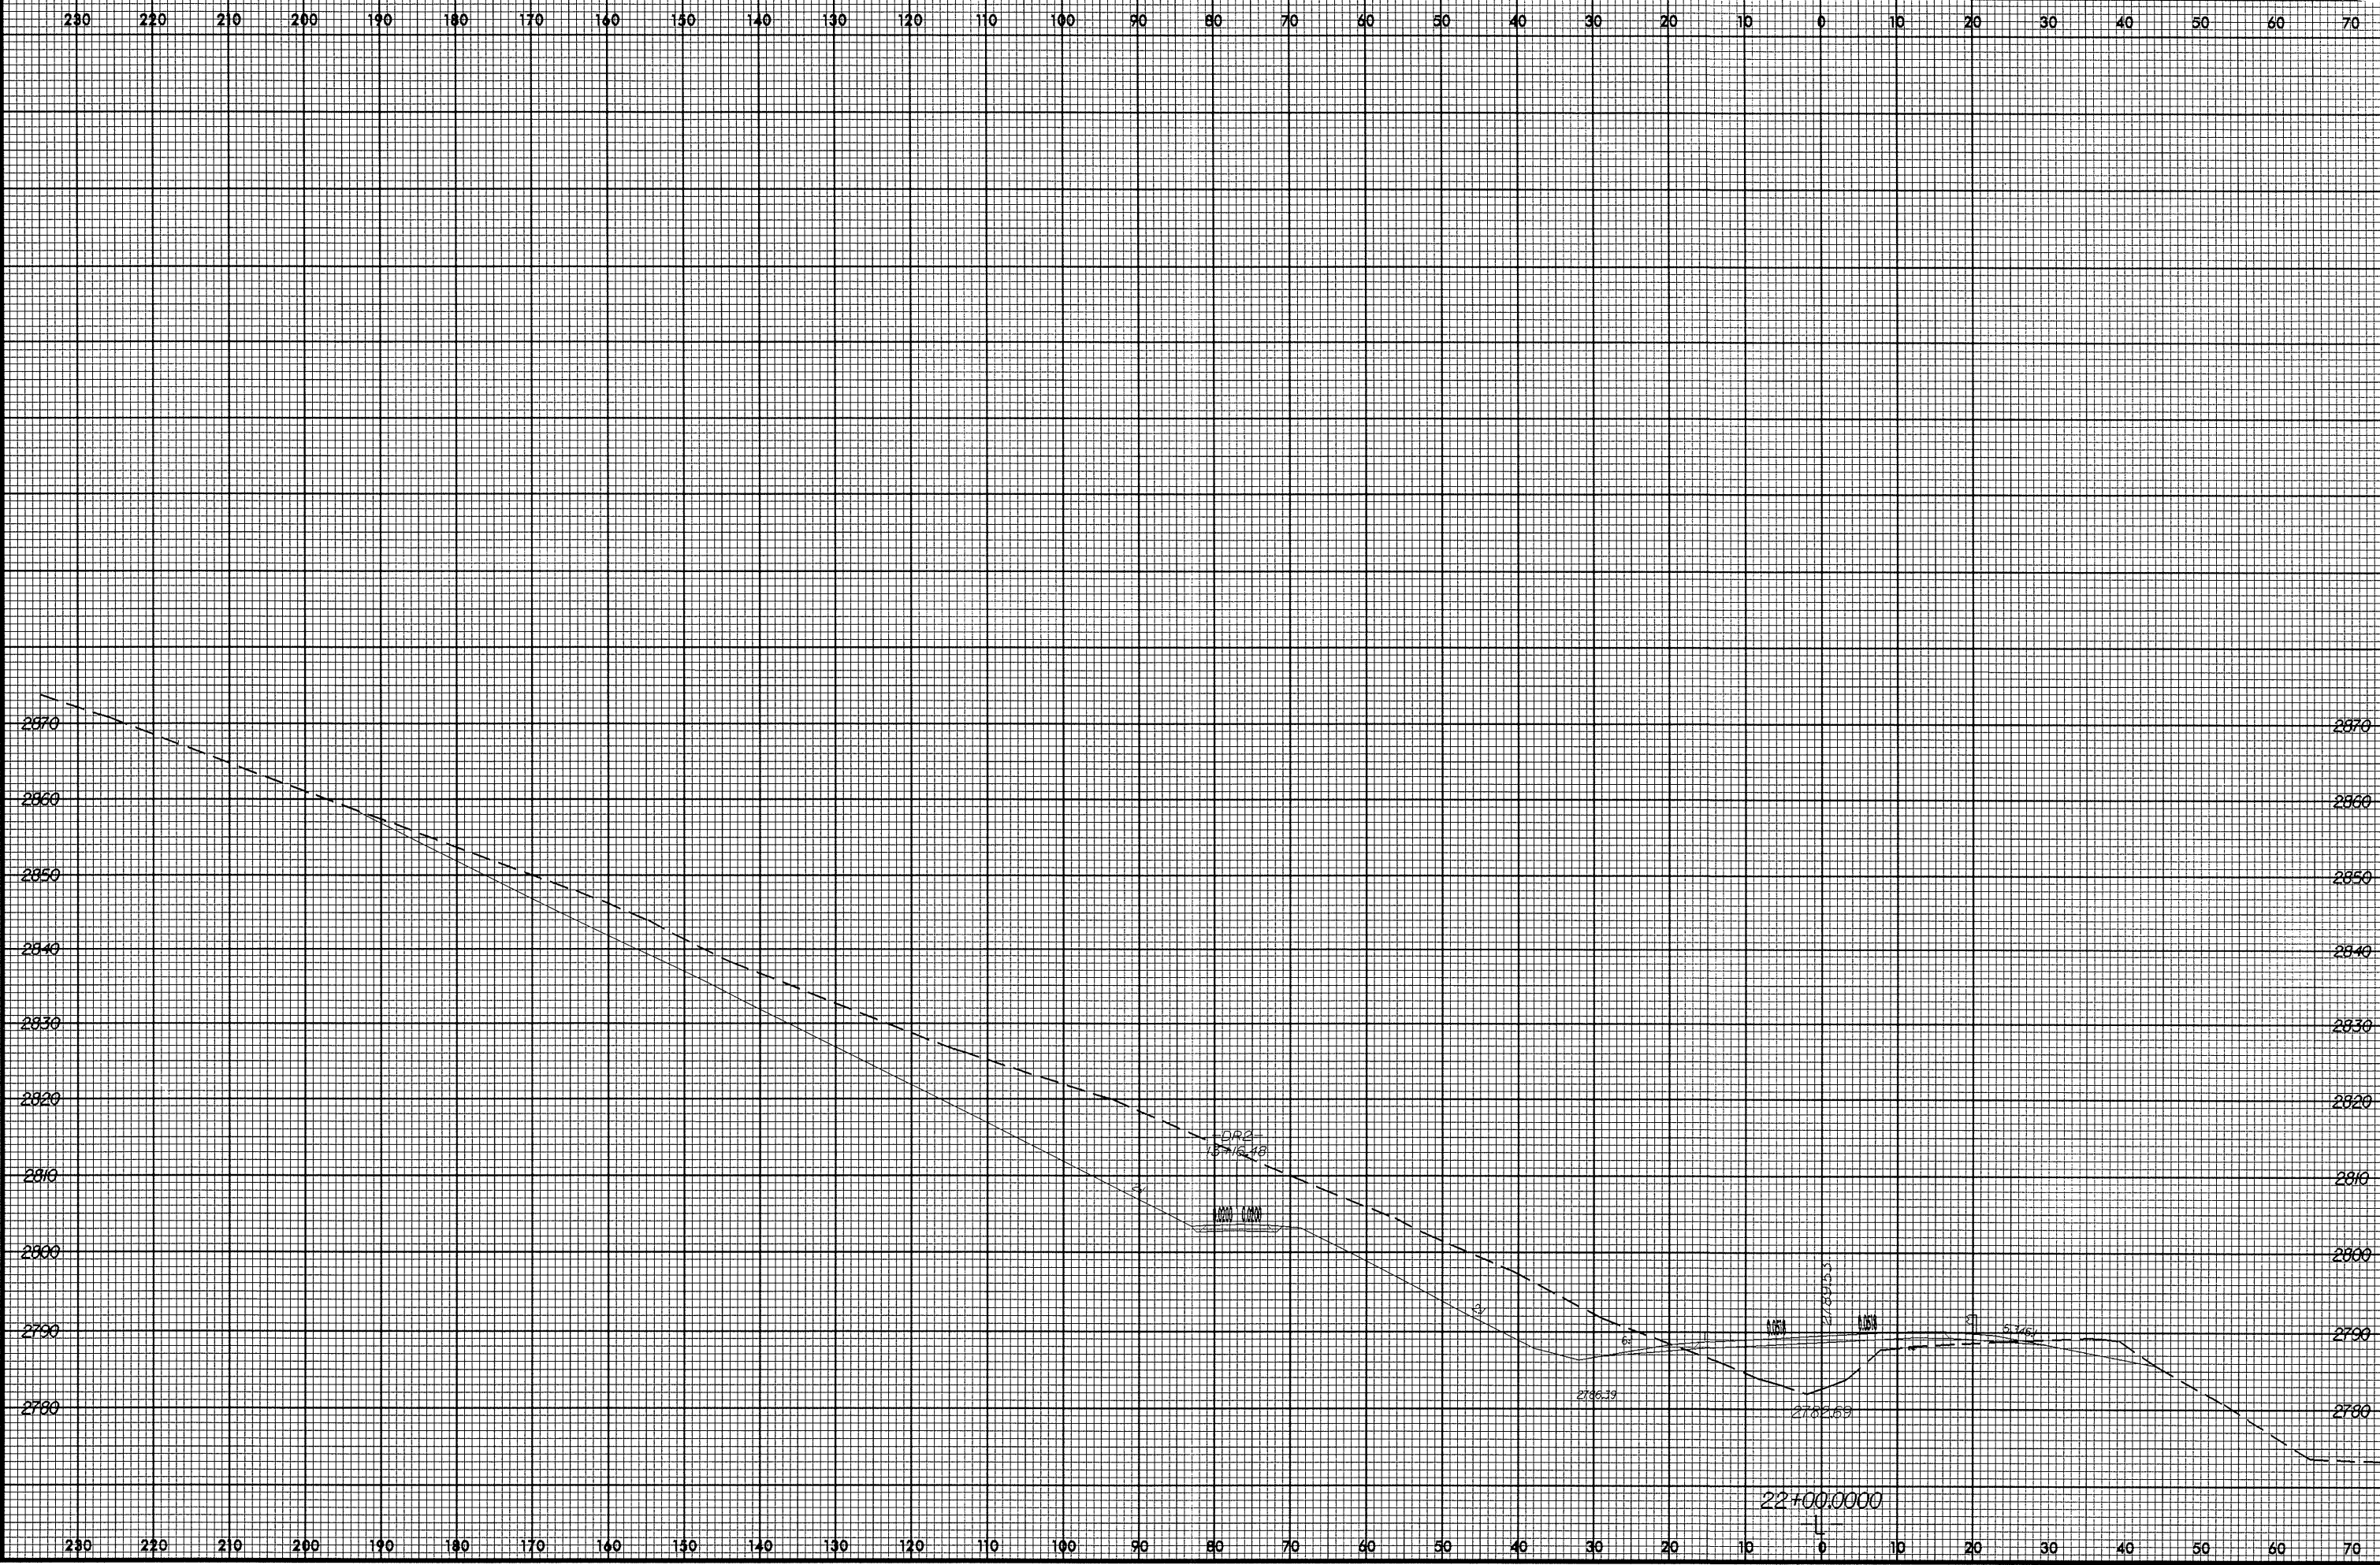

SYSTEM TIME: 8/23/99 10:00:00
USER: JEROME