


8/23/05

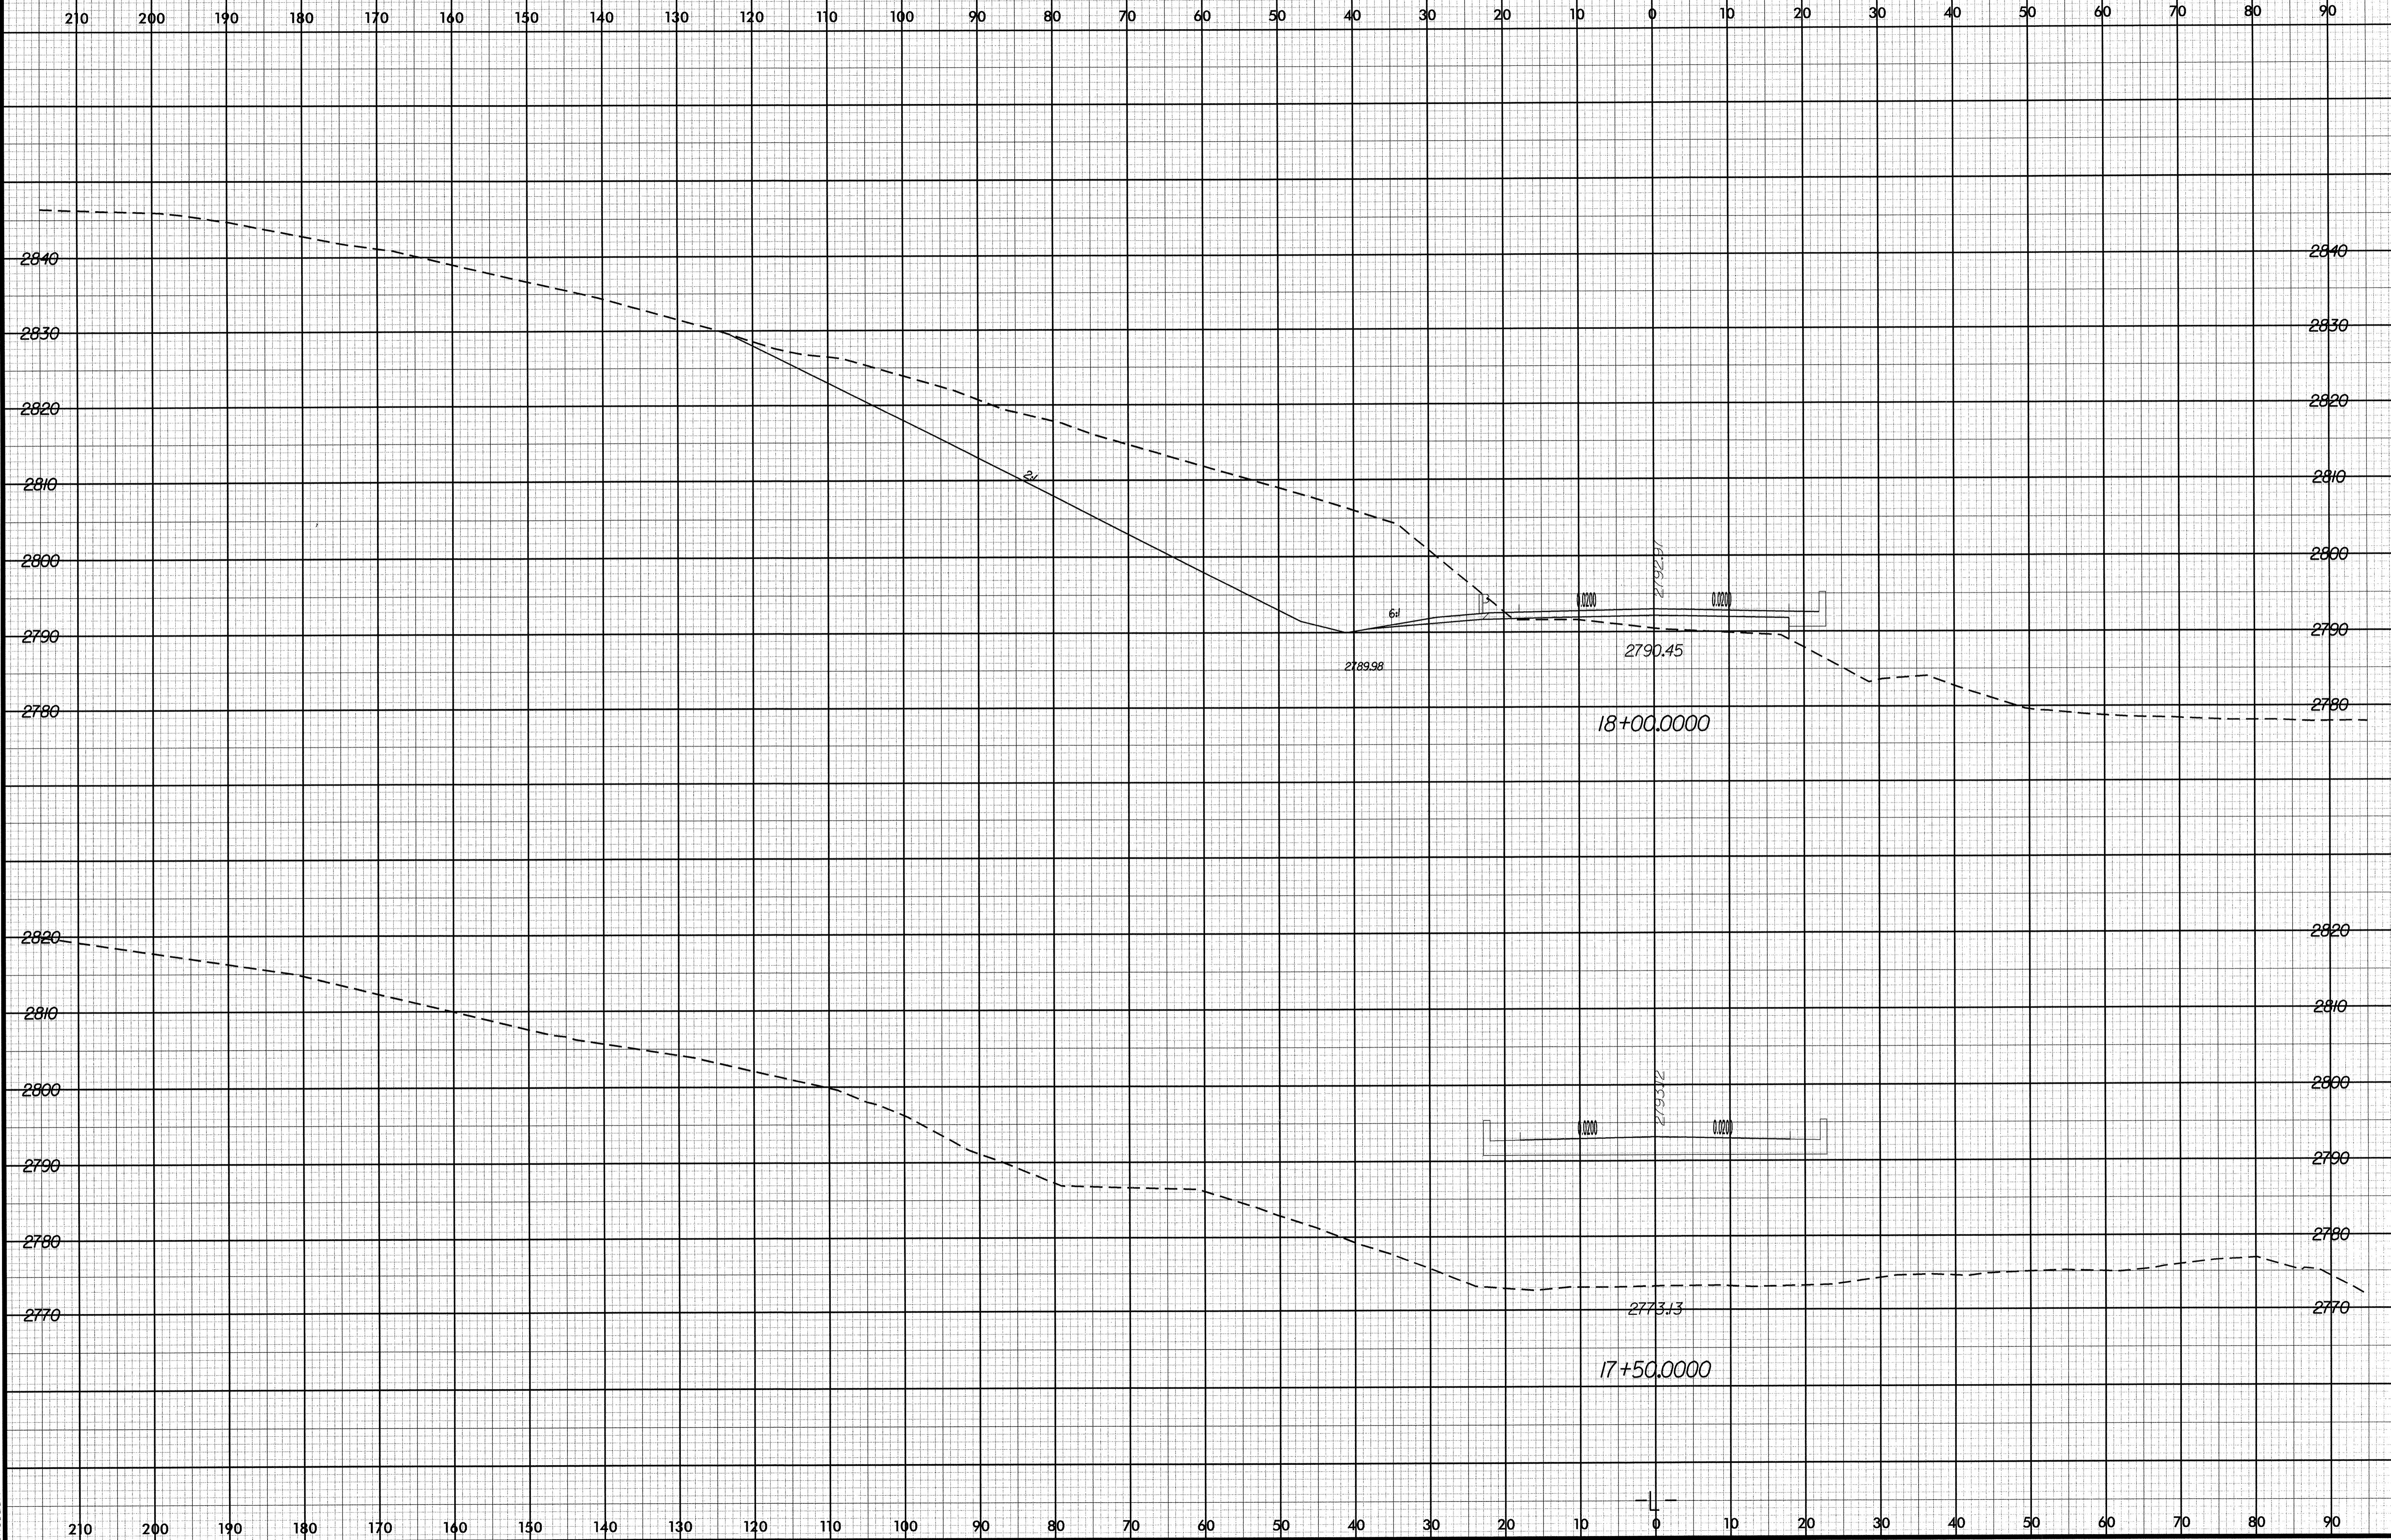

8/16/2004
P:\Roadway\Xsc\B3300_r.dwg - p.1.dgn
cholden