


8/23/99

0	10	PROJ. REFERENCE NO.	SHEET NO.
[Scale bar]		B-3300	X-4

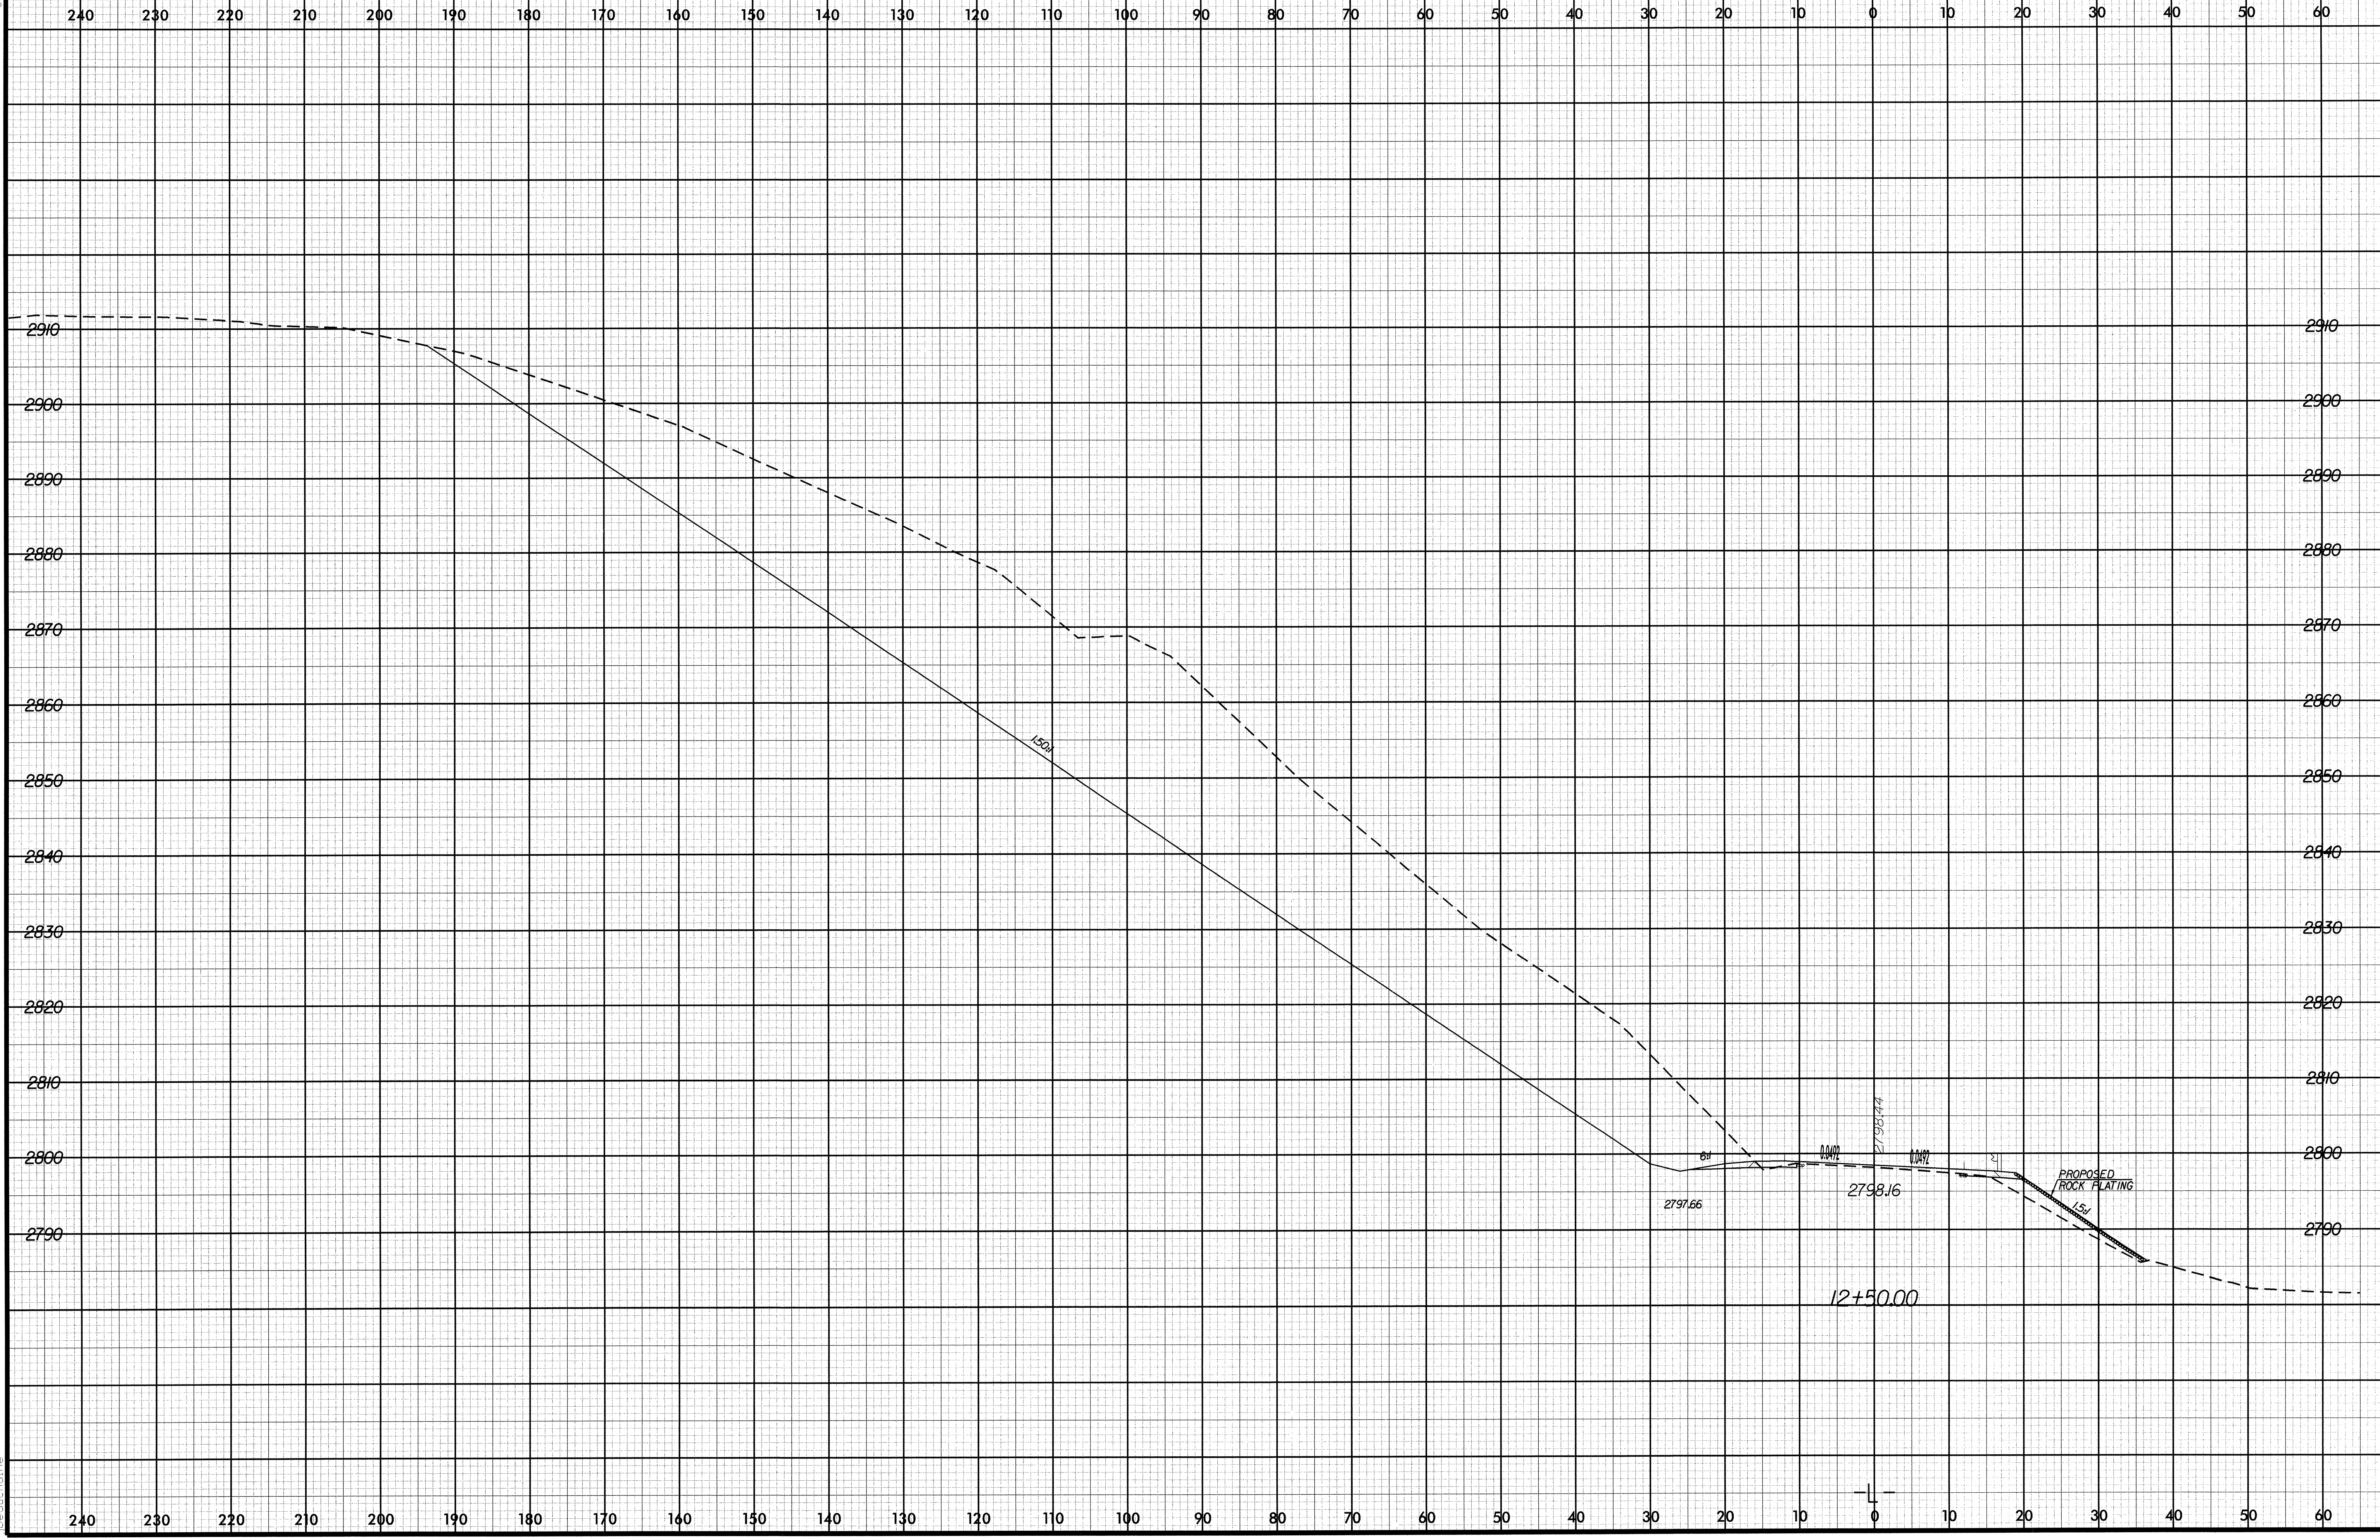

10/18/2004
C:\Projects\Xsc\B3300_rdy.rpl.1.dgn
Beauchamp