


8/22/99

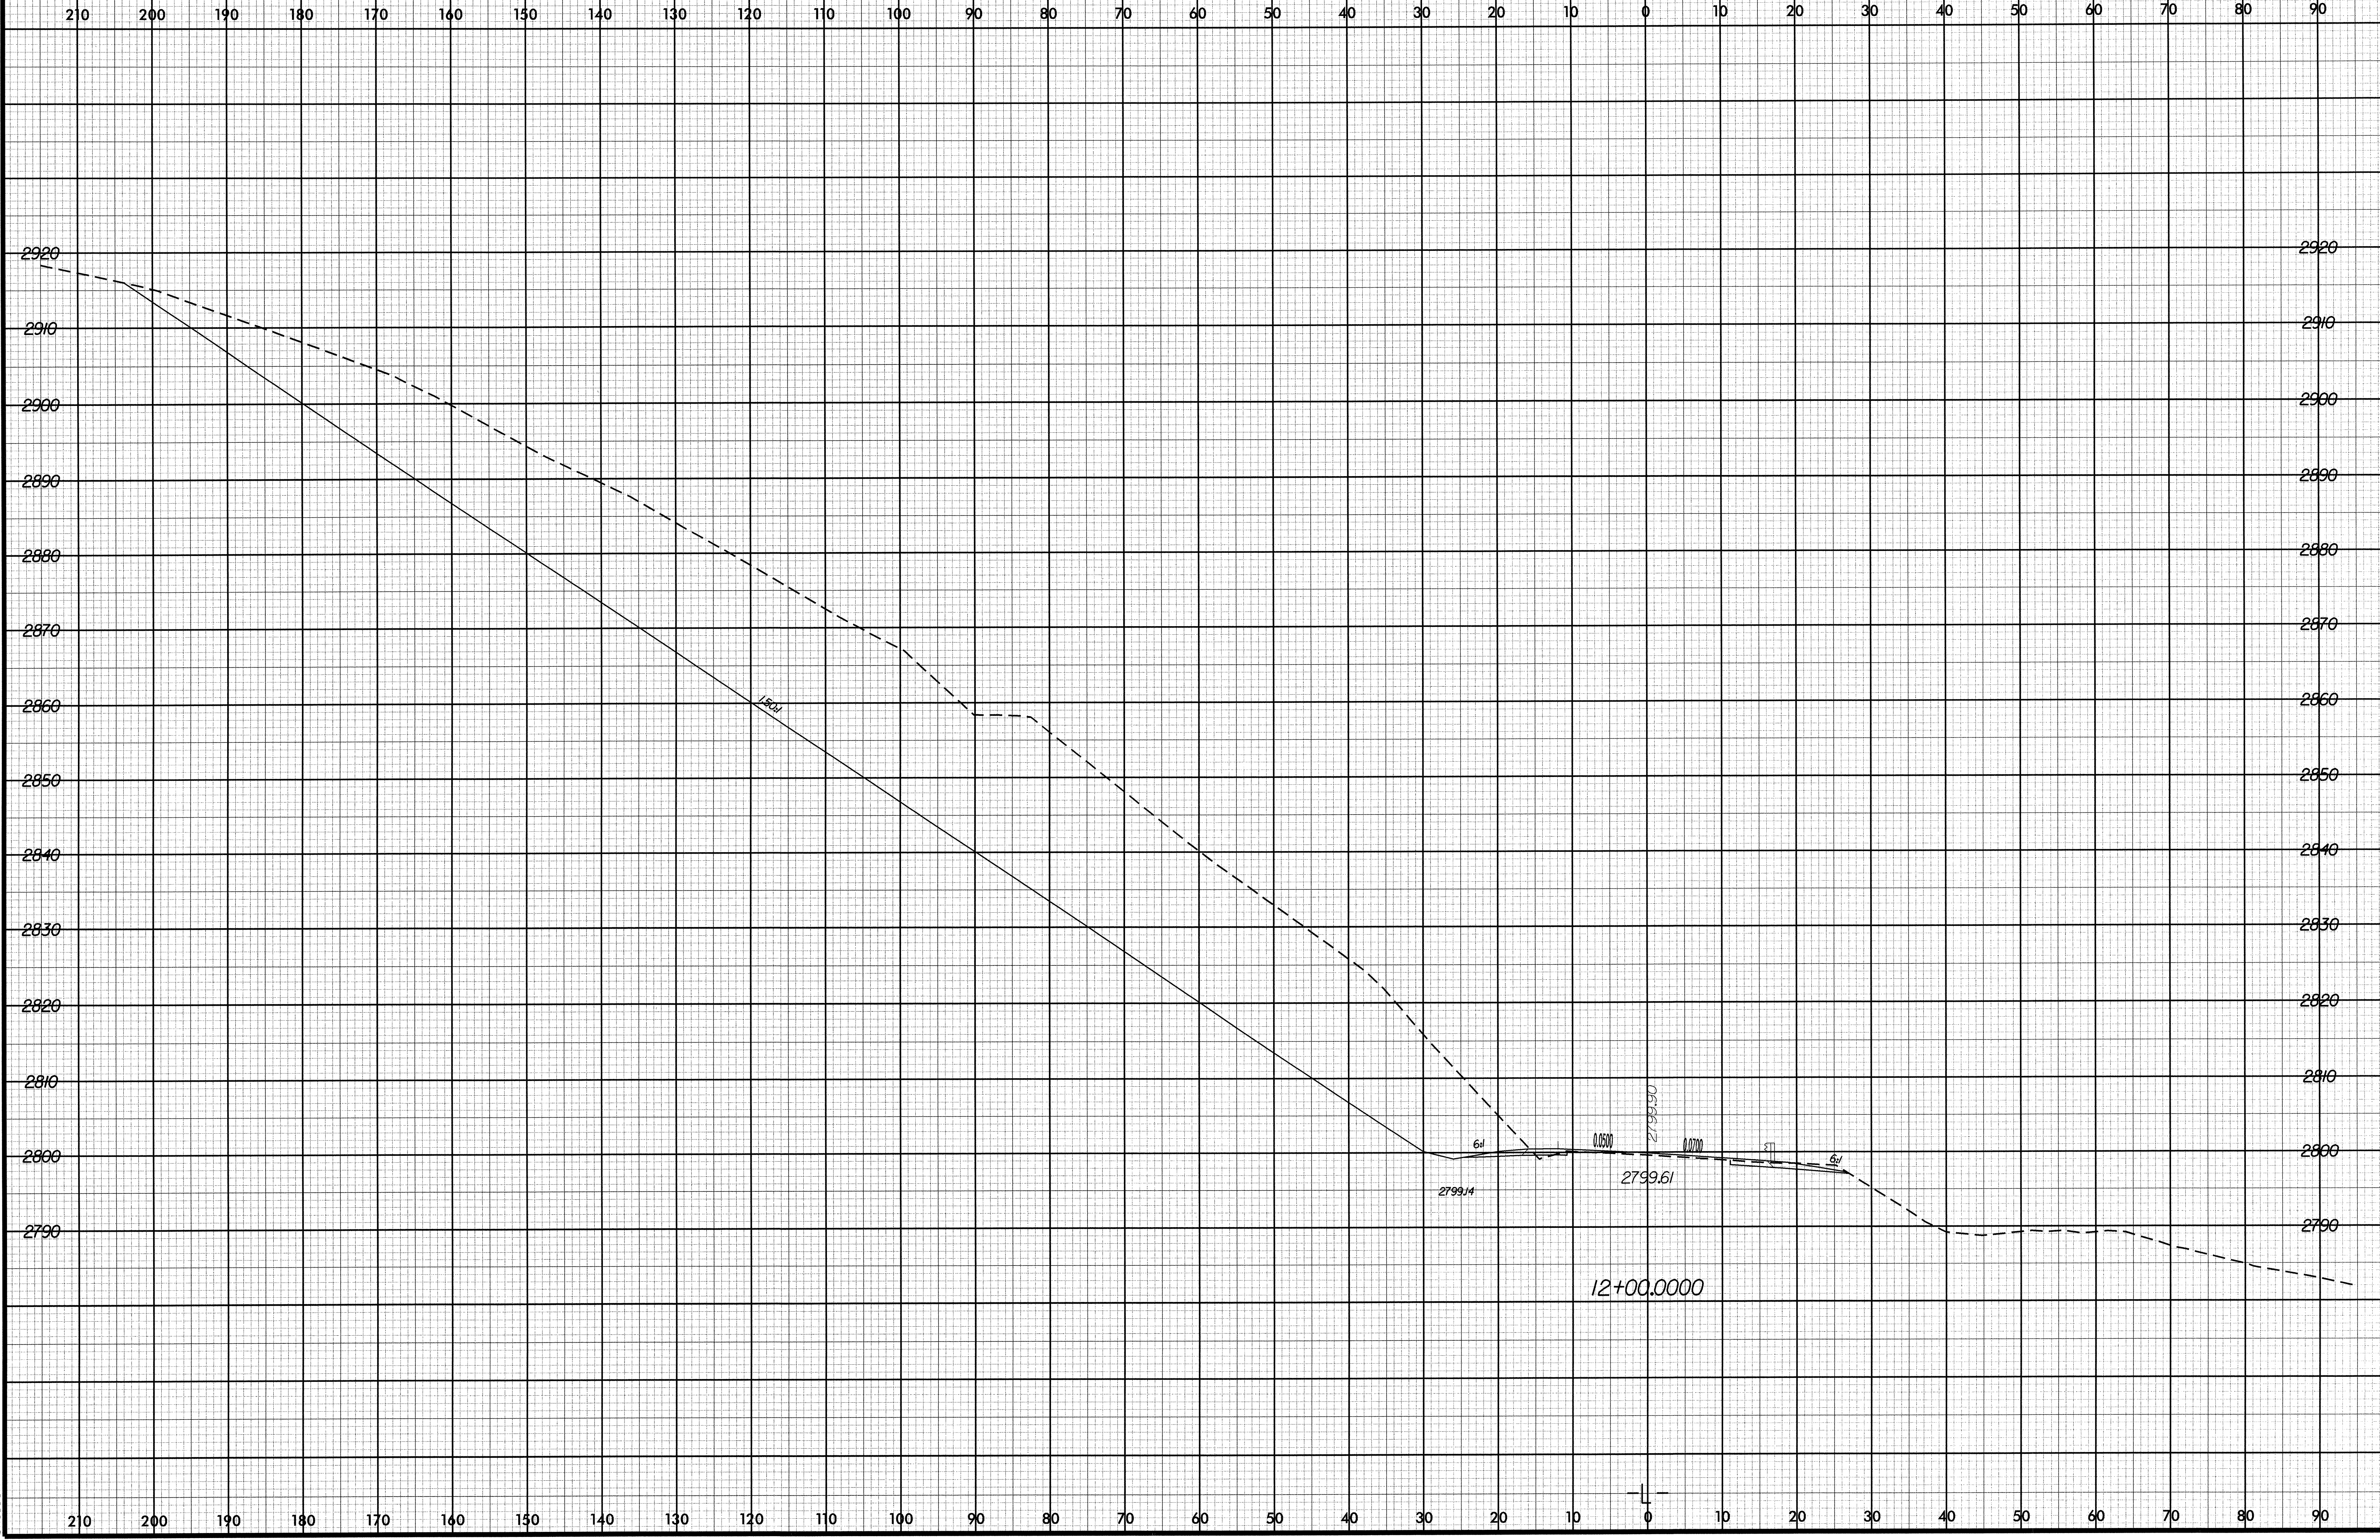

8/16/2004  
R:\Roadway\Xsc\B3300\_rdy\_xp1.dgn  
bholder