

SPLICE LENGTH CHART		
BAR	SIZE	SPLICE LENGTH
B2	#5	3'-5"


PLAN OF SPAN

PROJECT NO. B-3808
 AVERY COUNTY
 STATION: 17+13.50 -L-
 SHEET 2 OF 4

STATE OF NORTH CAROLINA
 DEPARTMENT OF TRANSPORTATION
 RALEIGH

PLAN OF SPAN
 SPAN A

REVISIONS						SHEET NO.
NO.	BY:	DATE:	NO.	BY:	DATE:	S-5
1			3			TOTAL SHEETS
2			4			17

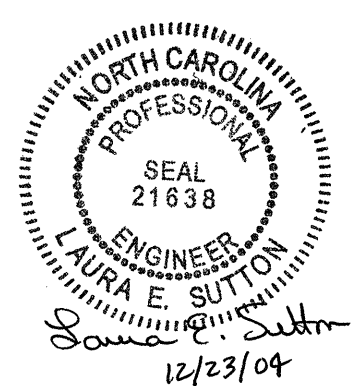

23-DEC-2004 10:15
 C:\p04\walton\B3808.ed.CS.01.dgn
 DRAWN BY: J.L. WALTON DATE: 11/10/03
 CHECKED BY: B.N. BARODAWALA DATE: 4/5/04