

See Sheet 1-A For Index of Sheets
See Sheet 1-B For Conventional Symbols


STATE OF NORTH CAROLINA
DIVISION OF HIGHWAYS

T.I.P. NO.	SHEET NO.
B-3808	UO-1

**UTILITIES BY OTHERS PLANS
AVERY COUNTY**


**LOCATION: BRIDGE NO. 58 OVER HENSON CREEK
ON SR 1126 (HENSON CREEK ROAD)**

TYPE OF WORK: UTILITIES

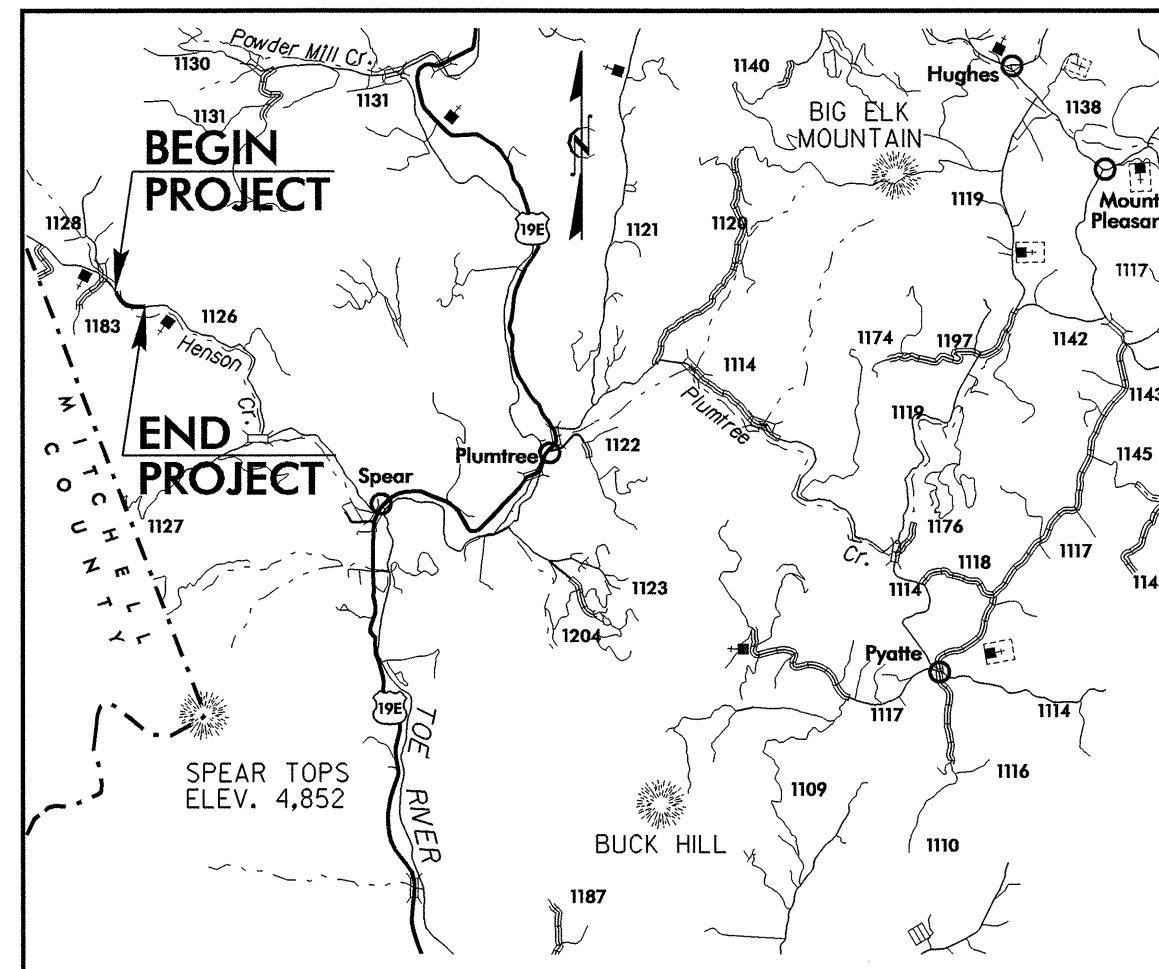

VICINITY MAP

TIP: B-3808

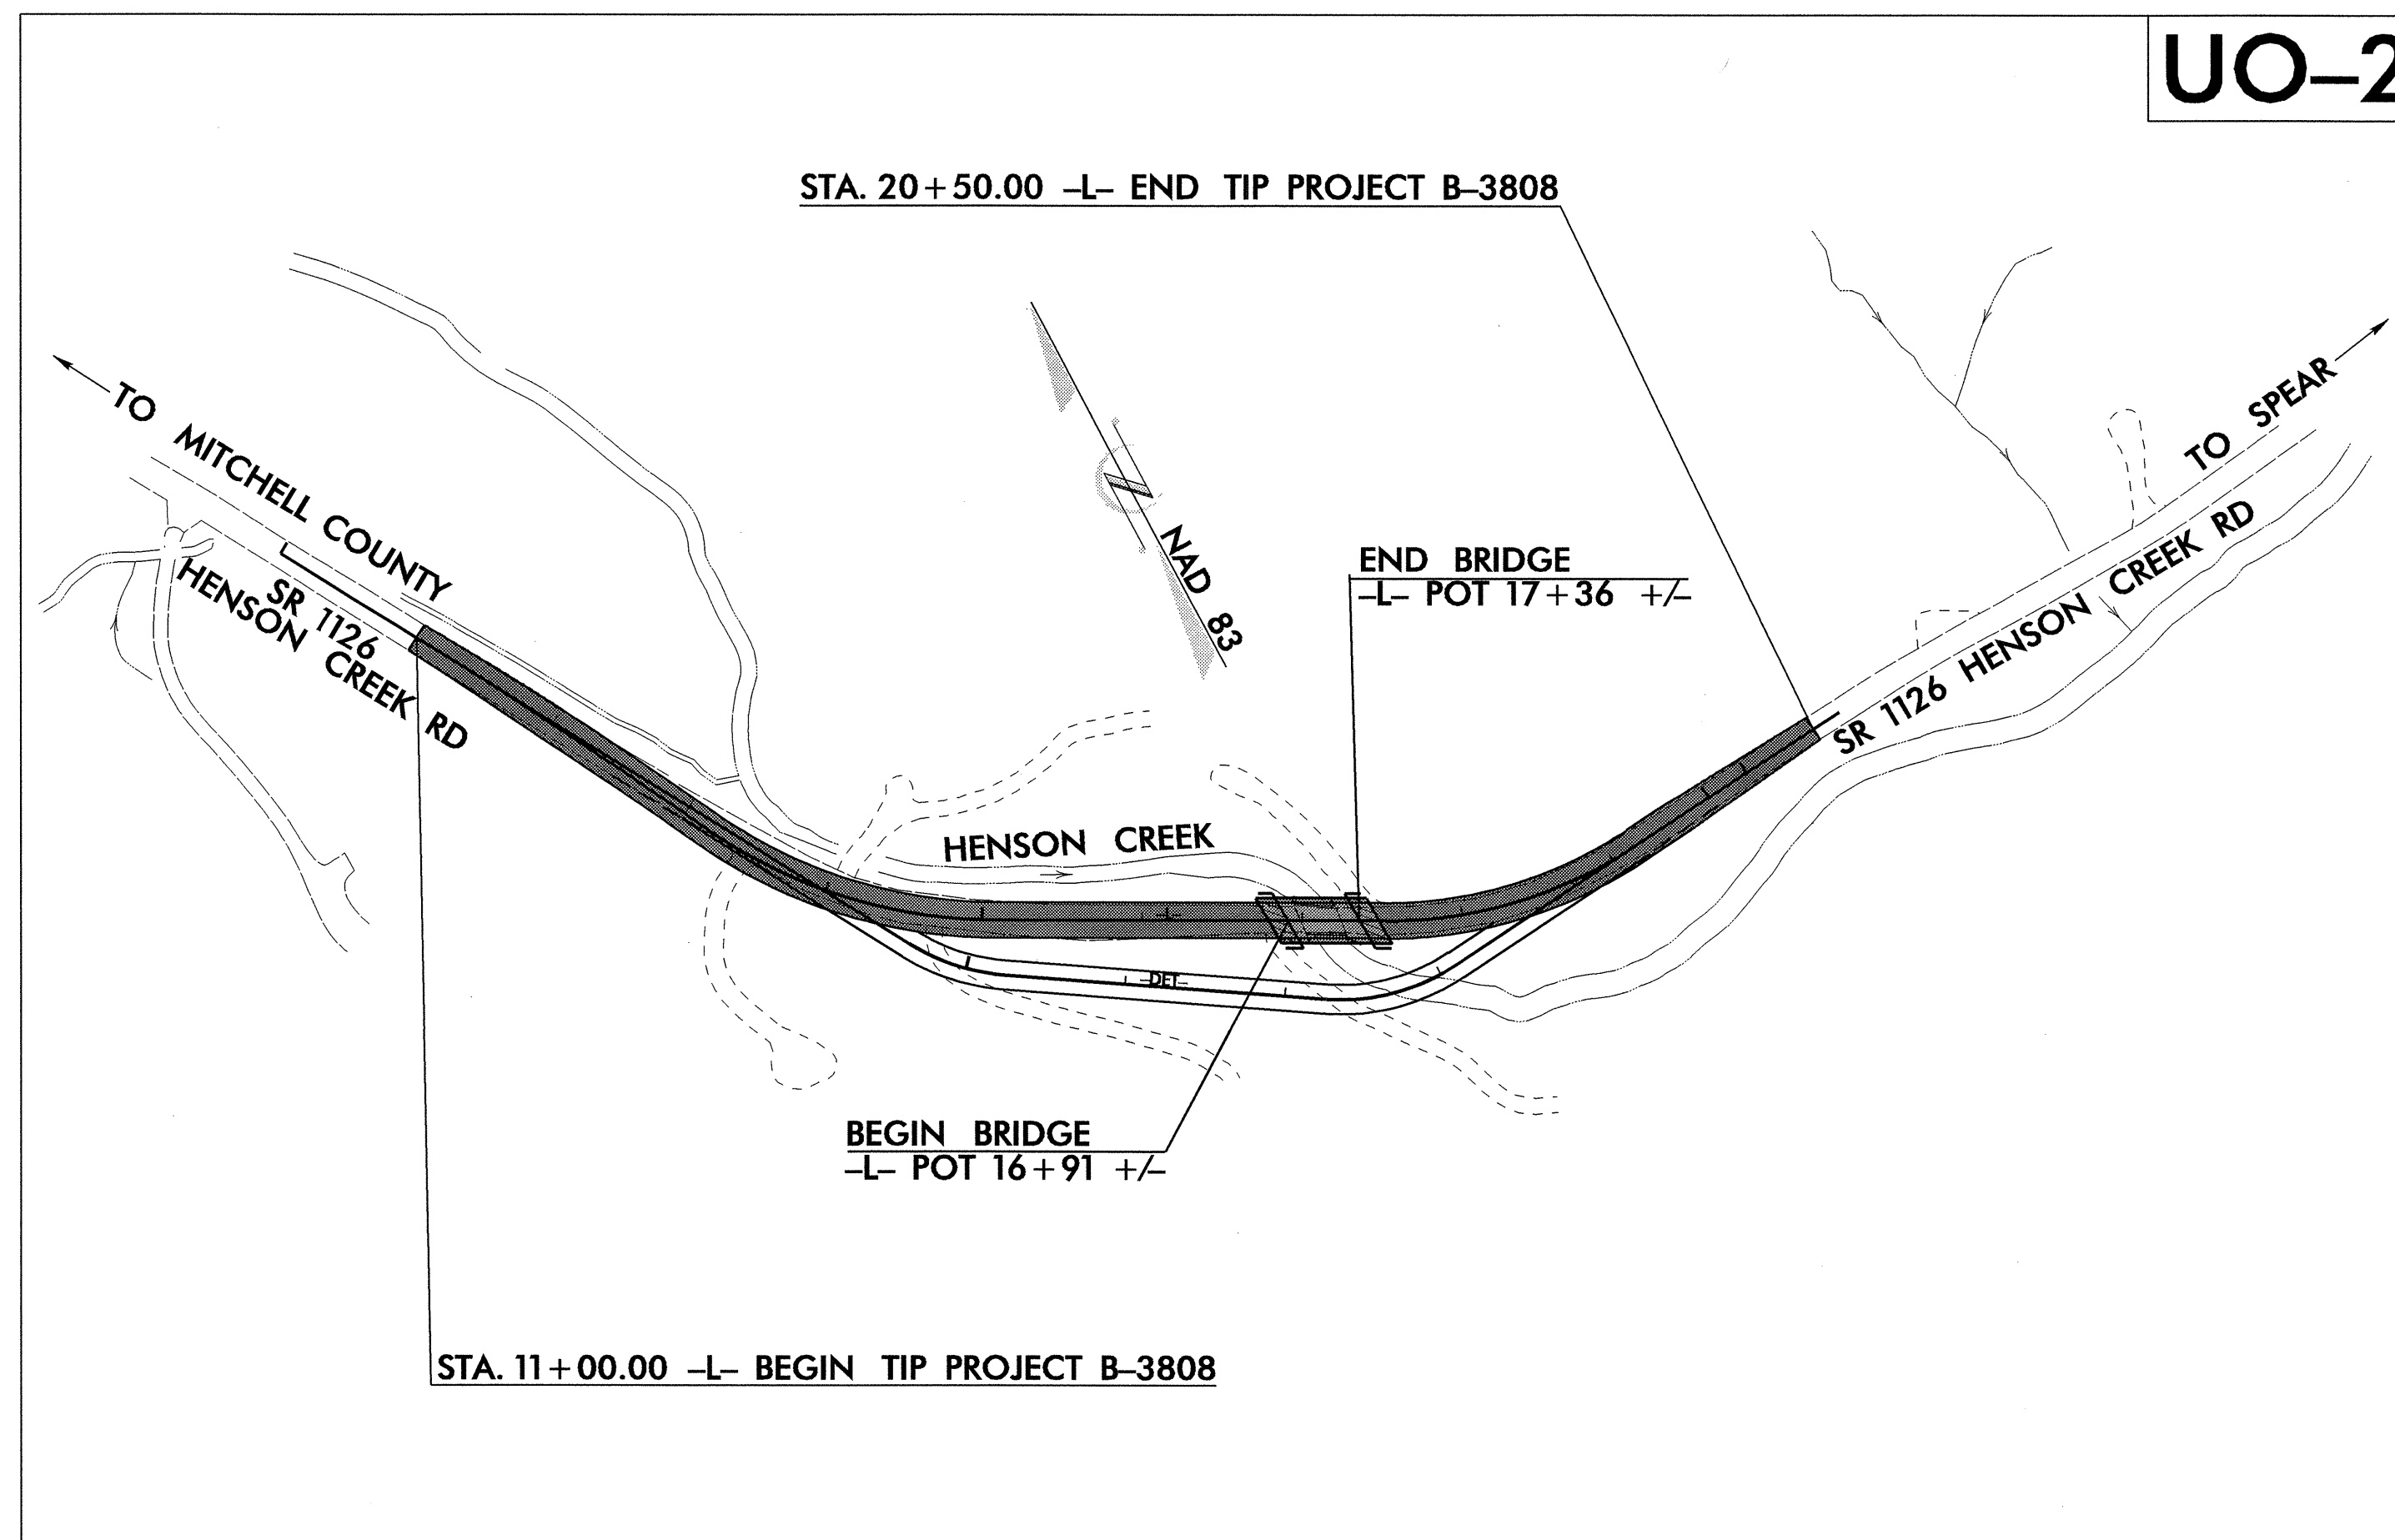

MULKEY
ENGINEERS & CONSULTANTS
PO Box 33127
RALEIGH, N.C. 27636
(919) 851-1912
(919) 851-1918 (FAX)
WWW.MULKEYINC.COM

INDEX OF SHEETS	
<u>SHEET NO.</u>	<u>DESCRIPTION</u>
UO-1	TITLE SHEET
UO-2	UTILITIES BY OTHERS PLAN SHEET

UTILITIES BY OTHERS ON PROJECT
(1) PROGRESS ENERGY
(2) BELL SOUTH