



Rev. 3/6/01

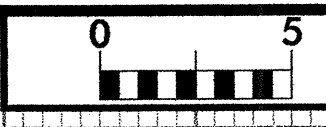

PROJ. REFERENCE NO.	SHEET NO.
B-3808	X-12

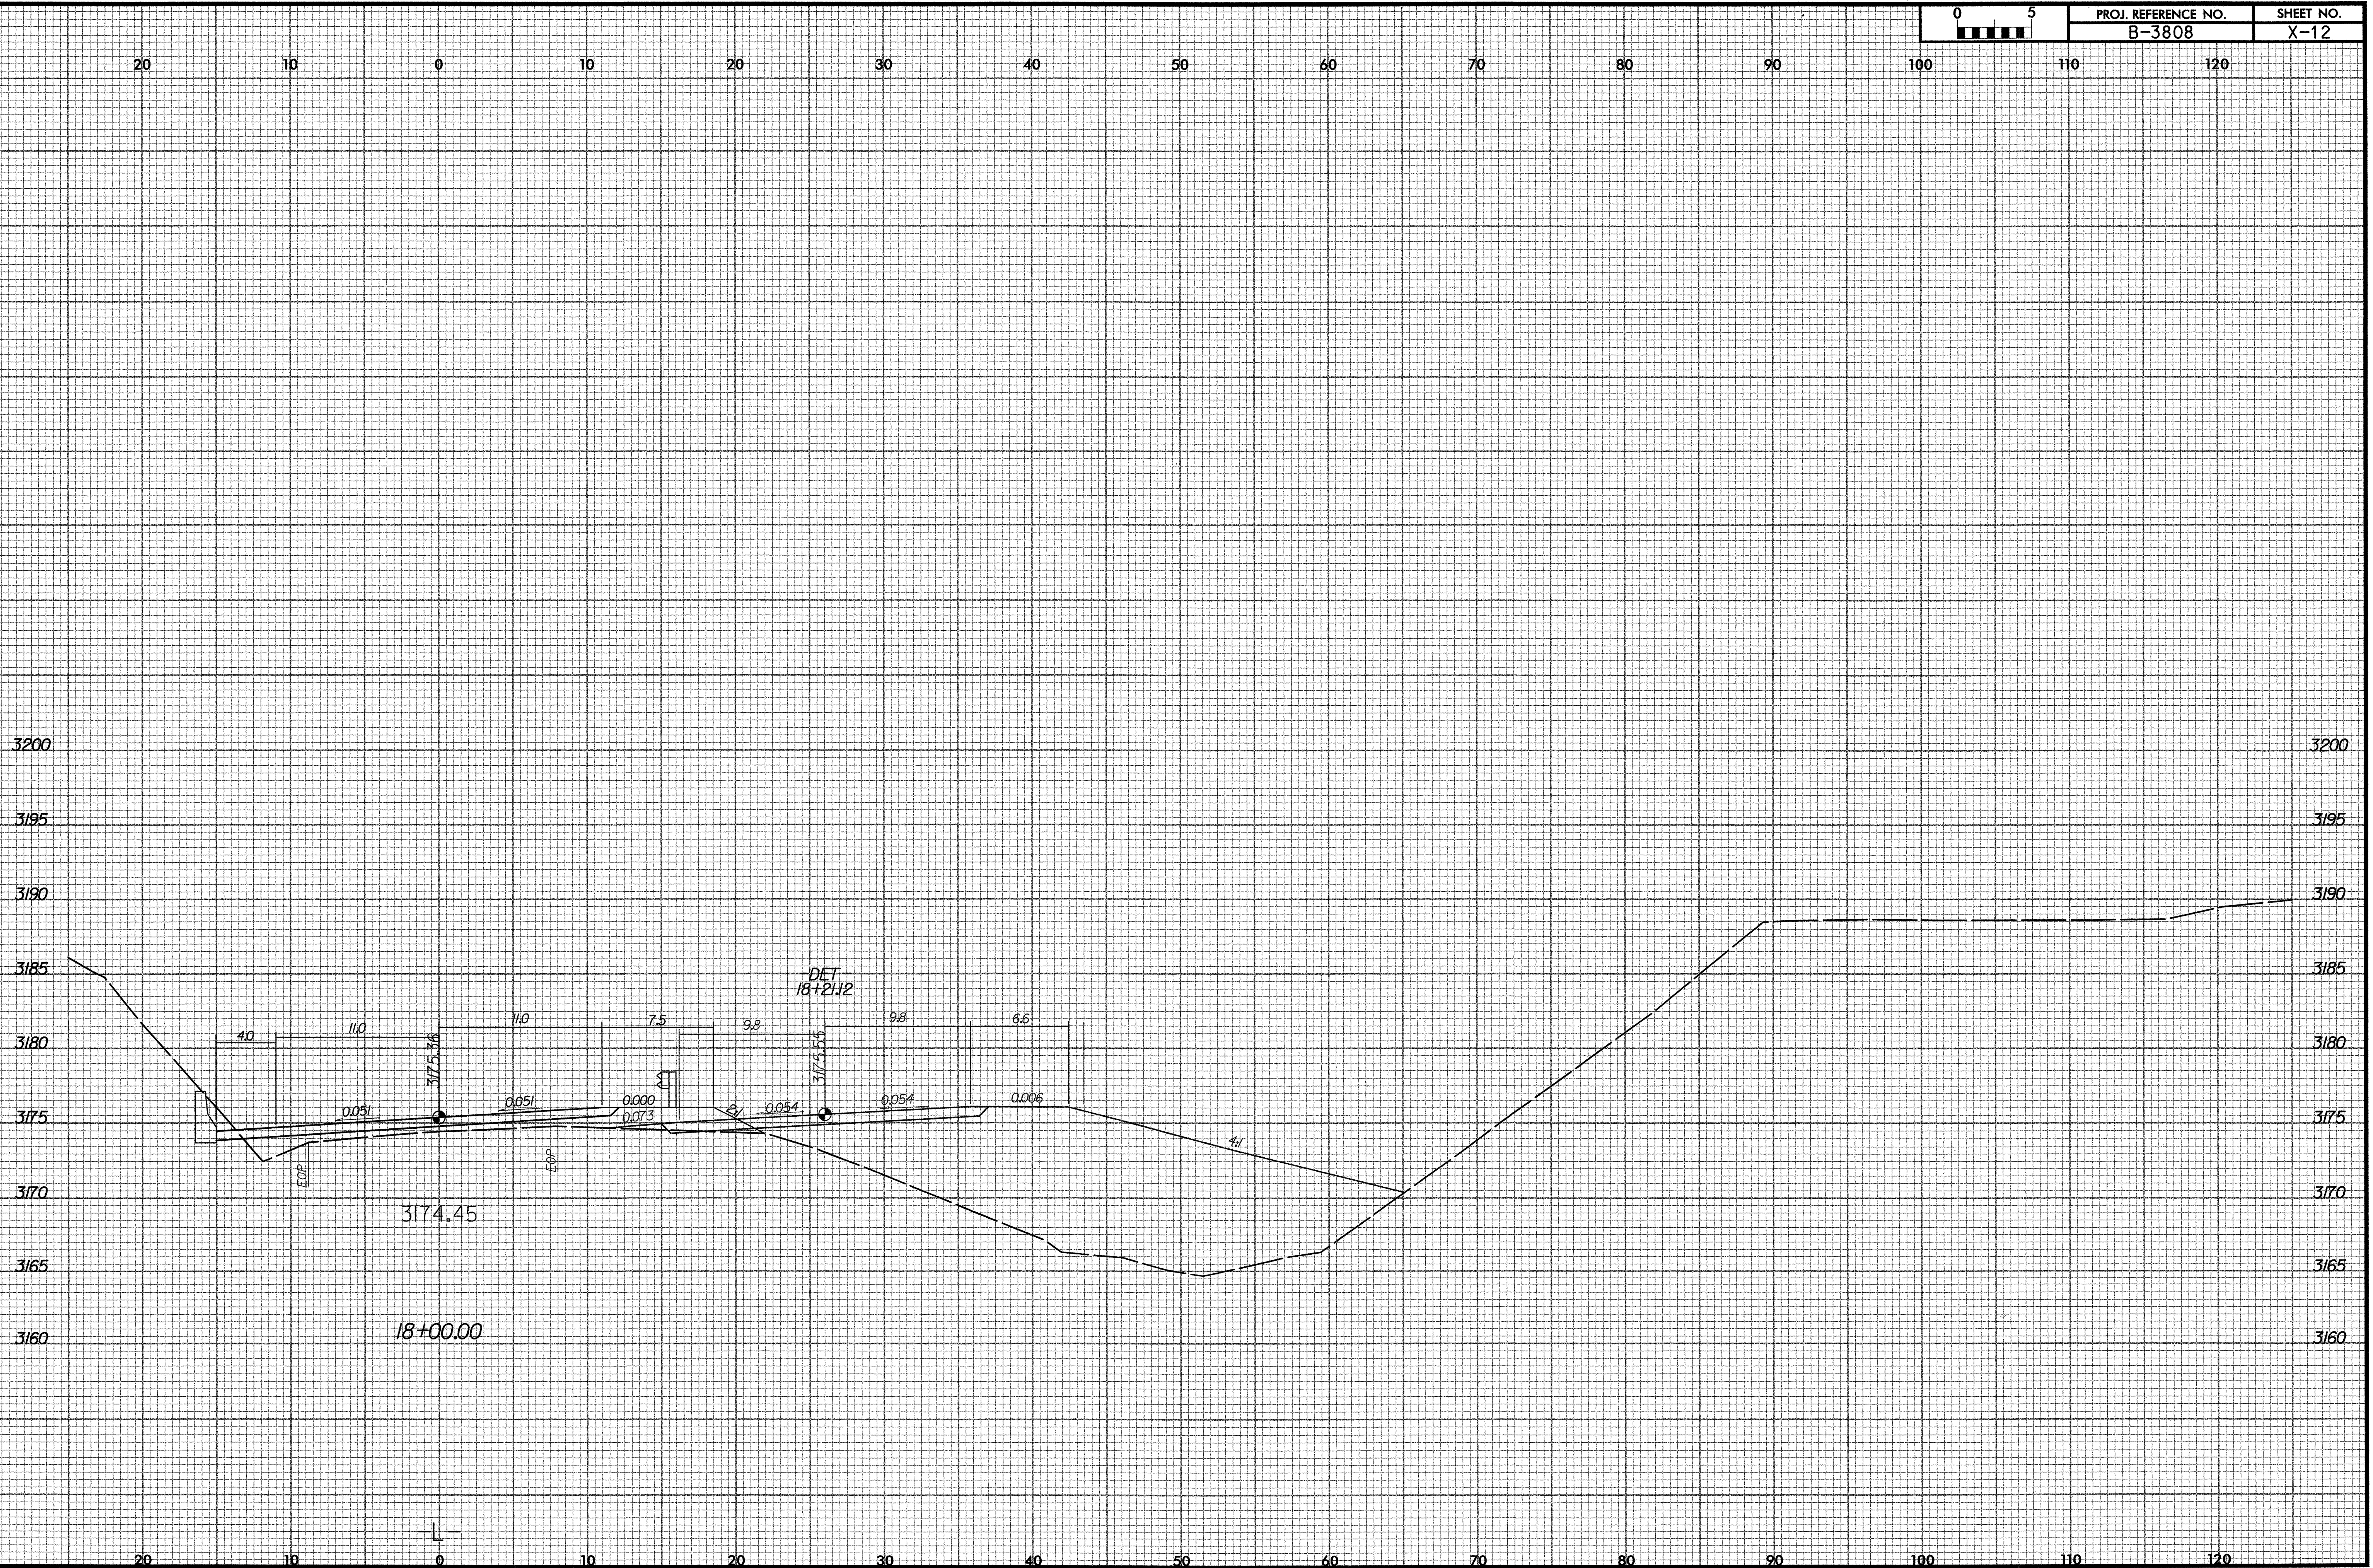

11/23/2004 1:13:28 PM
F:\Roadway\Xsc\B3808\1800\1800_Xpl.dgn