


Rev 3/16/01

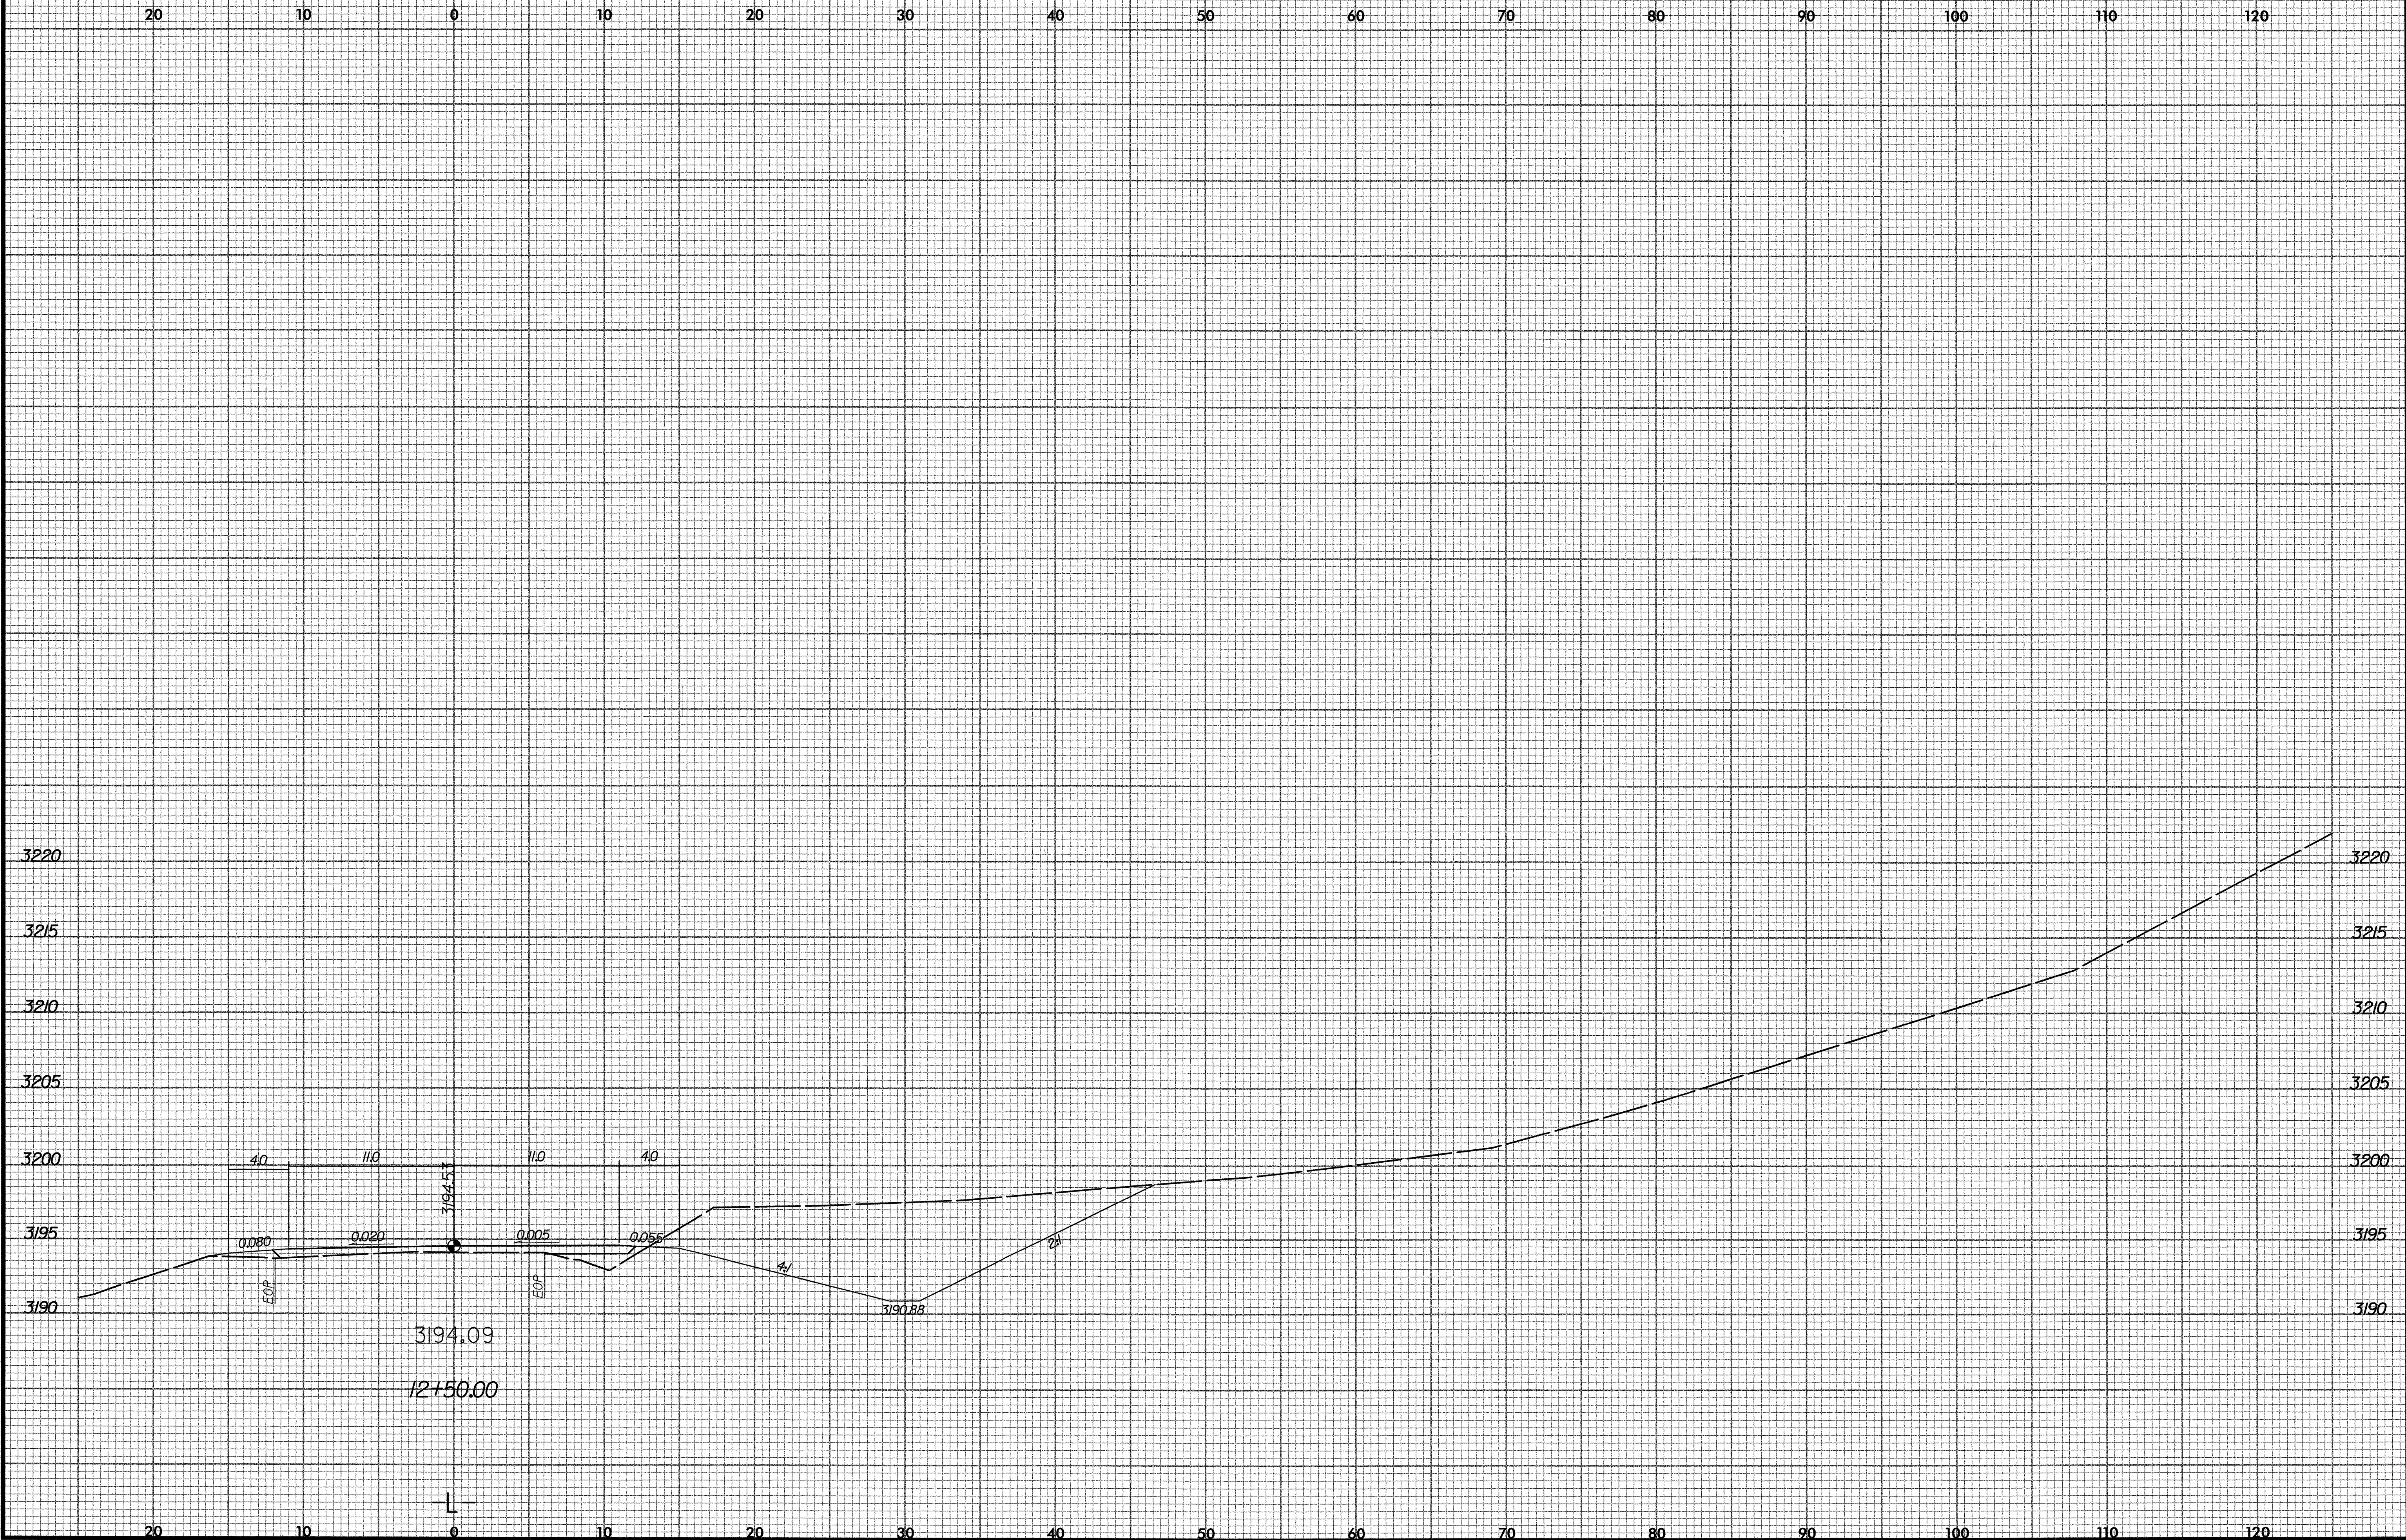

11/23/2004 11:54:31 PM C:\Roadway\Xsc\B3808\Fig\Xpl.dgn