



**INCOMPLETE PLANS**  
DO NOT USE FOR R/W ACQUISITION

**PRELIMINARY PLANS**  
DO NOT USE FOR CONSTRUCTION

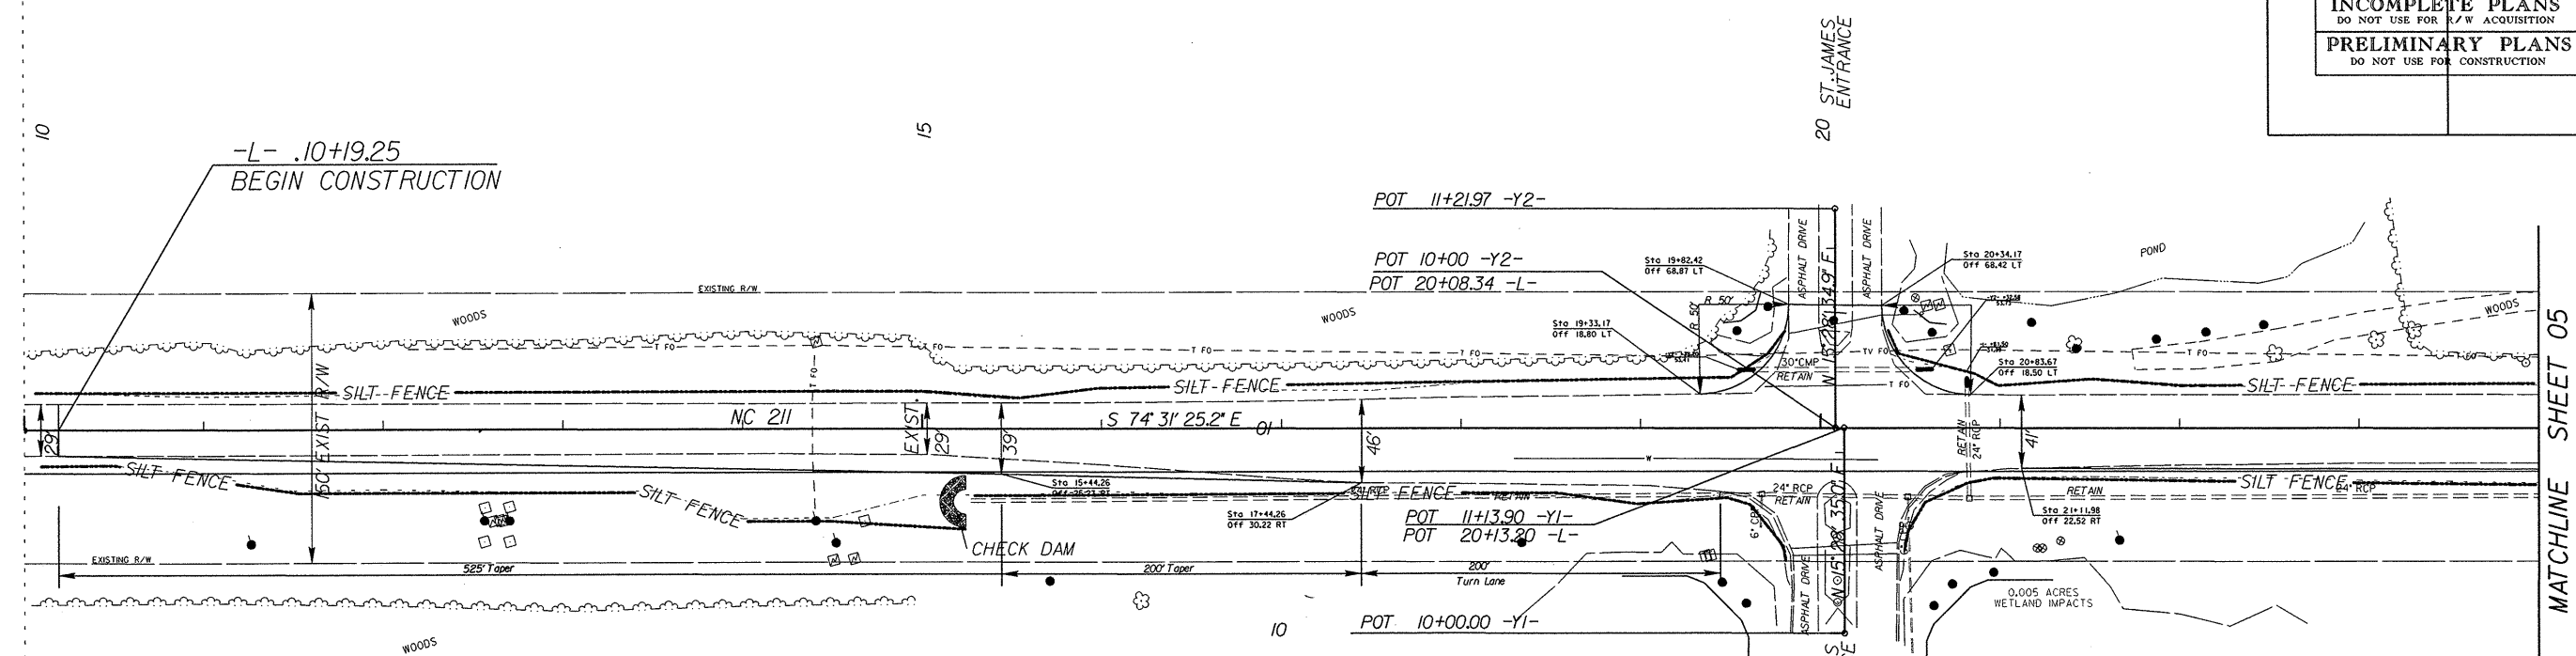

REVISIONS

MATCHLINE SHEET 05  
ST.A.24+00

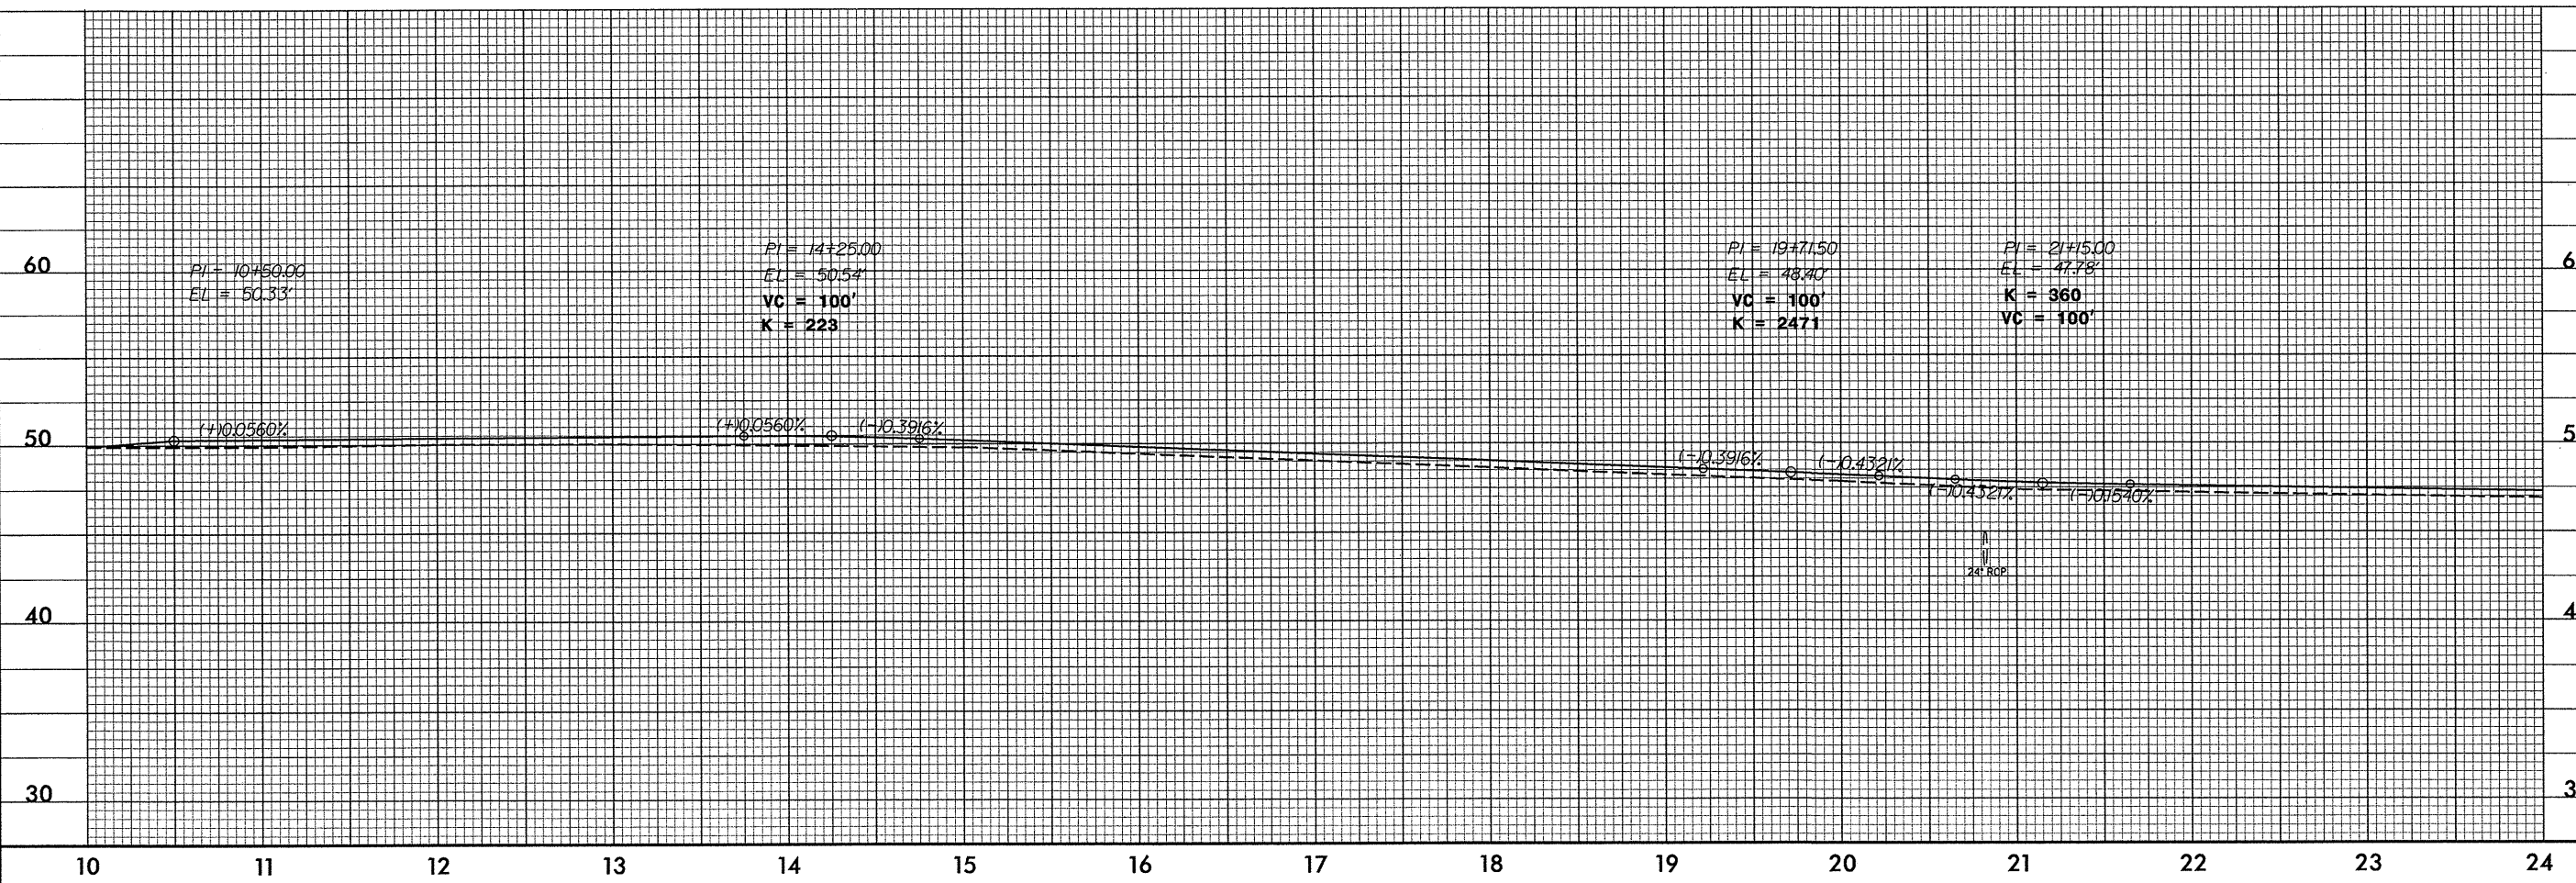


