
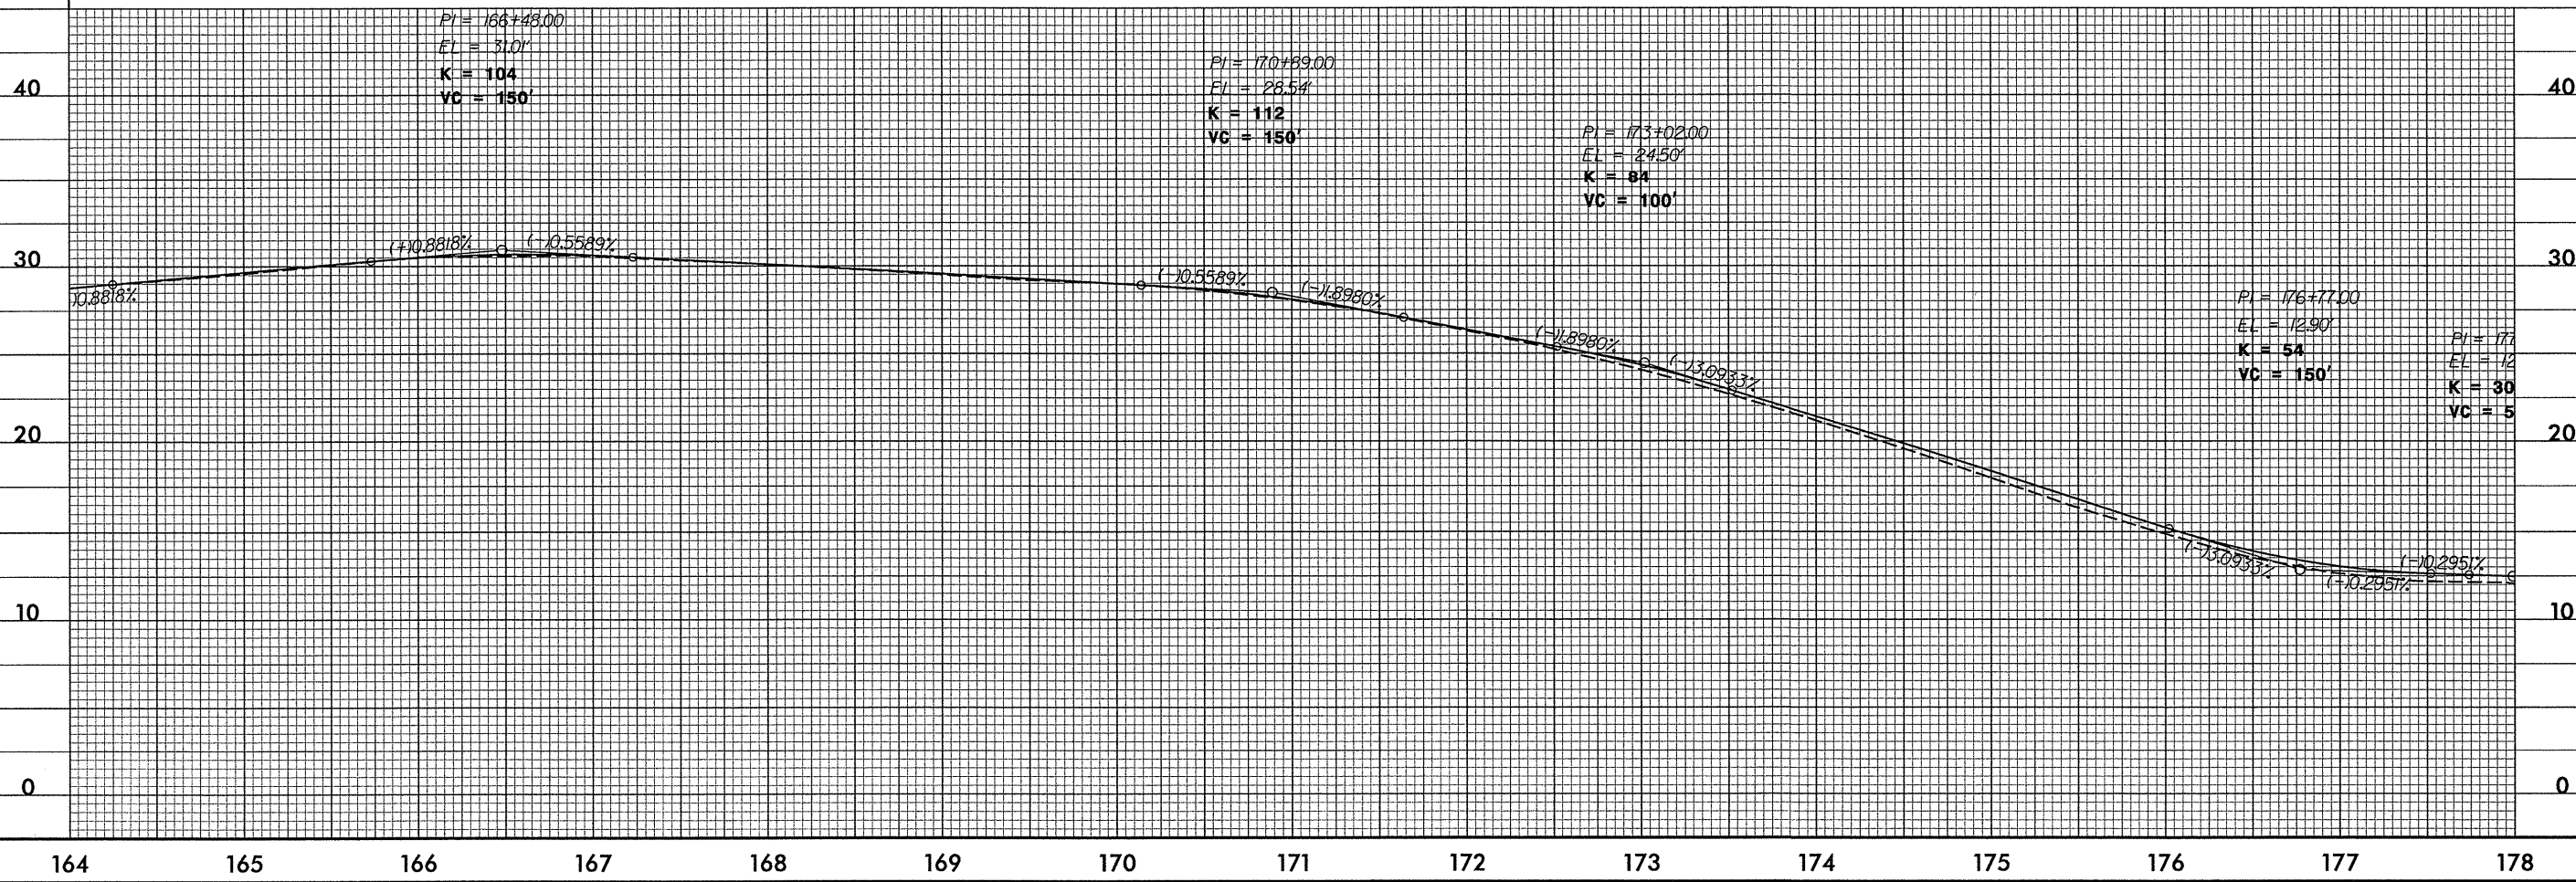


PROJECT REFERENCE NO.	SHEET NO.
WBS No. 38224	15
RW SHEET NO.	
ROADWAY DESIGN ENGINEER	HYDRAULICS ENGINEER

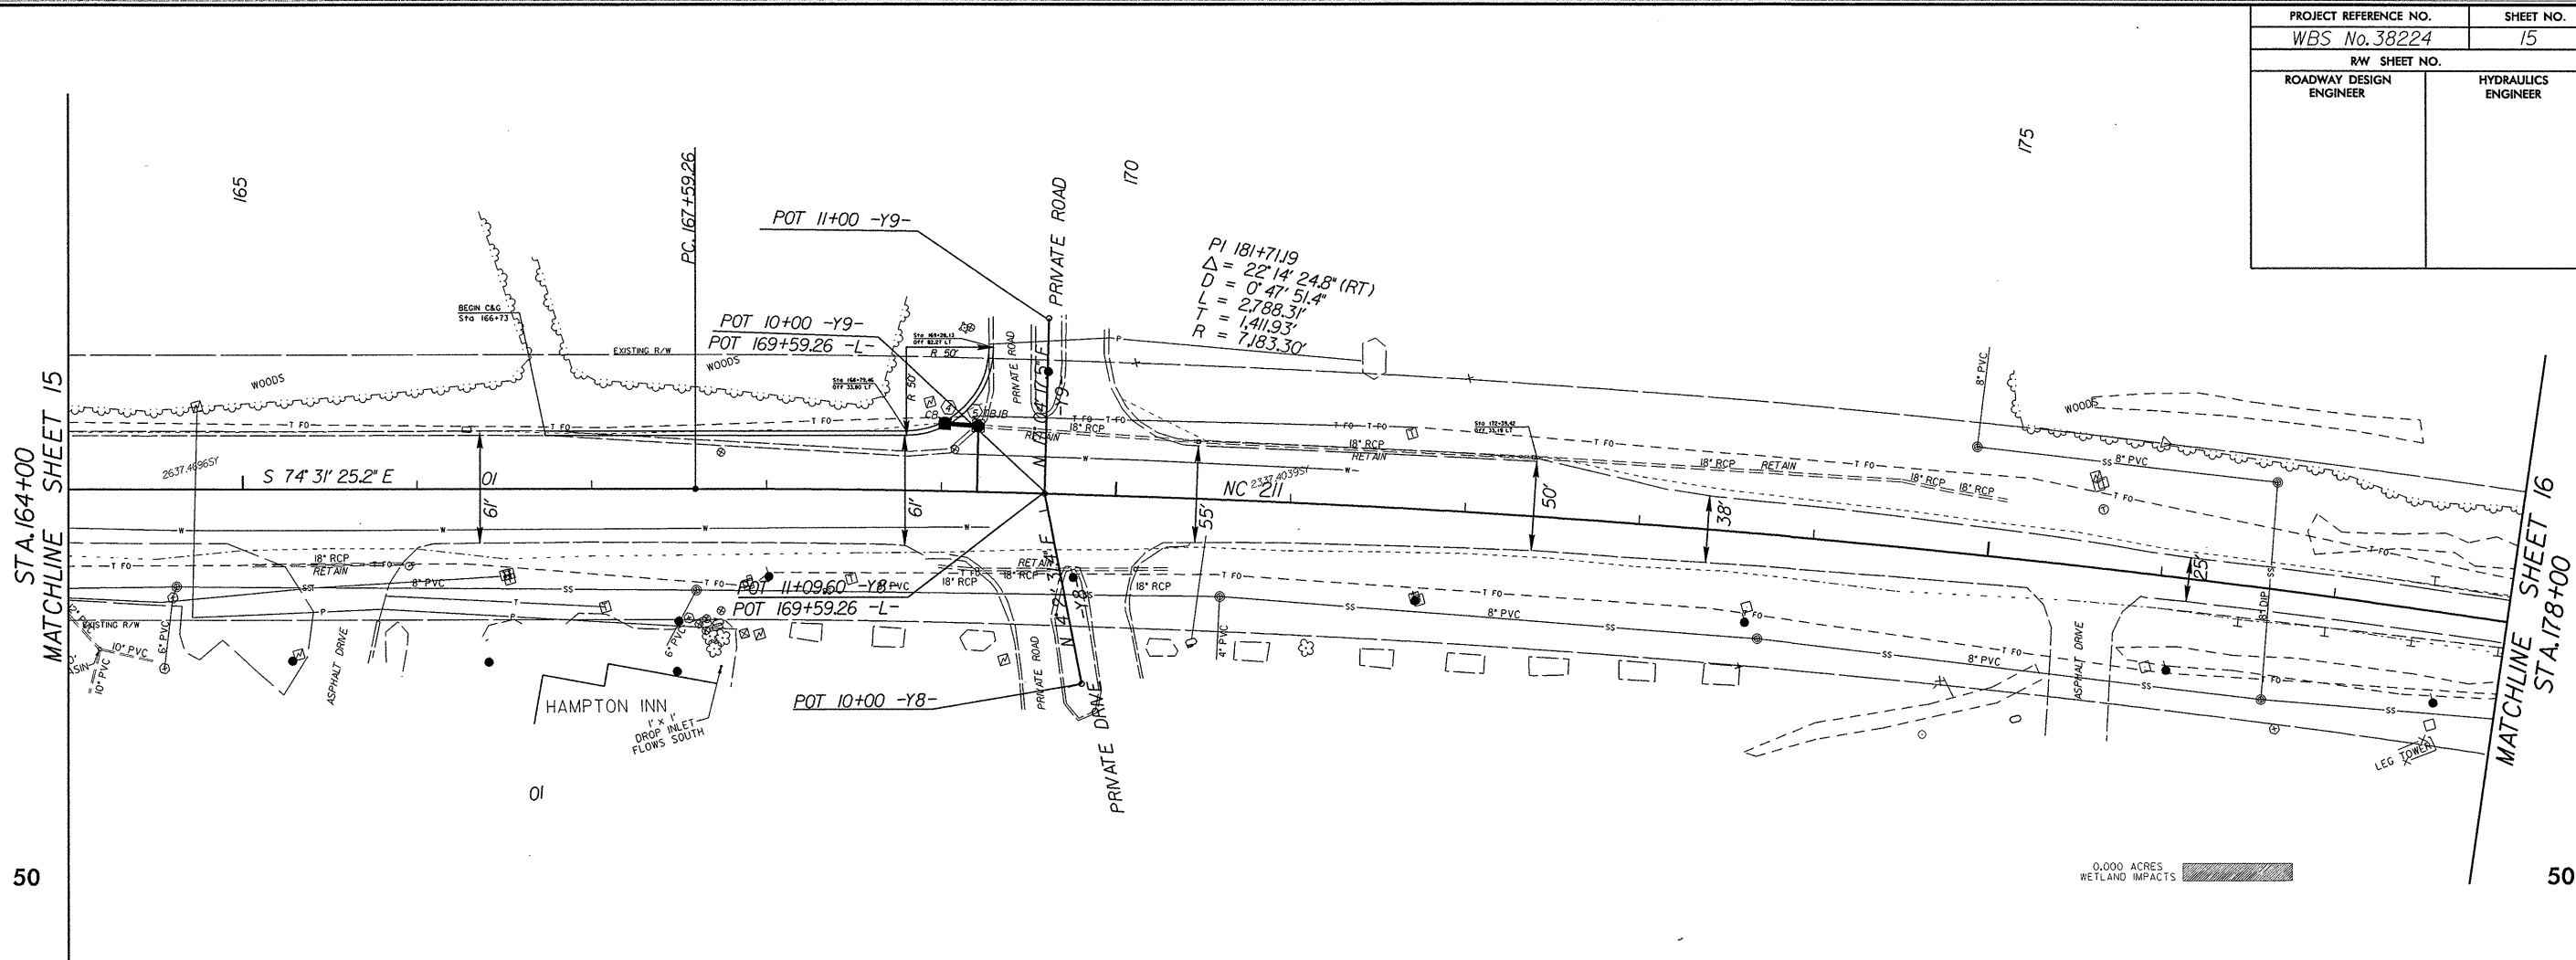

REVISIONS

8/17/93

