

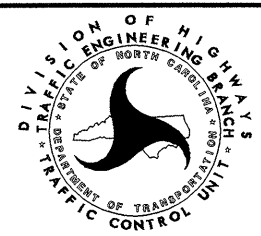


FINAL PAVEMENT MARKING SCHEDULE

SYMBOL	DESCRIPTION	PAY ITEM QUANTITY BREAKDOWN		TOTAL QUANTITY	
		FINAL			
PAVEMENT MARKINGS					
		THERMOPLASTIC (4", 90 MILS)			
TA	WHITE EDGELINE		716	LF	
TB	YELLOW EDGELINE		40	LF	
				TOTAL	756 LF
		THERMOPLASTIC (4", 120 MILS)			
TC	10 FT. WHITE SKIP		105	LF	
TD	2 FT. WHITE MINISKIP		106	LF	
TE	WHITE SOLID LANE LINE		553	LF	
TI	YELLOW DOUBLE CENTER		724	LF	
				TOTAL	1488 LF
		THERMOPLASTIC (8", 90 MILS)			
TP	WHITE GORELINE		313	LF	
				TOTAL	313 LF
		THERMOPLASTIC (8", 120 MILS)			
TV	WHITE CROSSWALK LINE		720	LF	
				TOTAL	720 LF
		THERMOPLASTIC (24", 120 MILS)			
T2	WHITE STOPBAR		169	LF	
				TOTAL	169 LF
		THERMOPLASTIC PAVEMENT MARKING CHARACTER (120 MILS)			
UI	ALPHANUMERIC CHAR.		4	EA	
				TOTAL	4 EA
		THERMOPLASTIC PAVEMENT MARKING SYMBOLS (90 MILS)			
UA	LEFT TURN ARROW		11	EA	
UB	RIGHT TURN ARROW		4	EA	
UC	STRAIGHT ARROW		3	EA	
UE	COMBO. STRAIGHT/RIGHT		4	EA	
				TOTAL	22 EA
MARKERS					
SNOWPLOWABLE RAISED PAVEMENT MARKERS					
ME	YELLOW & YELLOW		9	EA	
MF	CRYSTAL & RED		55	EA	
				TOTAL	64 EA

21-DEC-2004 07:19
 \\nets-cctf01\3302\TCP\REVISED TCP\3302.TC.PM01.dgn
 msteeleman AT TETC21231

APPROVED: 	DATE: 12/21/04	FINAL PAVEMENT MARKING SCHEDULE							
	SCALE: NONE								
	DATE:								
	DWG. BY:								
	DESIGN BY:								
REVIEWED BY:		<table border="1"> <tr> <th colspan="2">REVISIONS</th> </tr> <tr> <td> </td> <td> </td> </tr> <tr> <td> </td> <td> </td> </tr> </table>		REVISIONS					
REVISIONS									
		<table border="1"> <tr> <td>CADD FILE</td> <td> </td> </tr> </table>		CADD FILE					
CADD FILE									