


410 QUANTITY REQ'D 3



36 X 24
R5-1a

ONE "U" POST PER SIGN


415 QUANTITY REQ'D 1

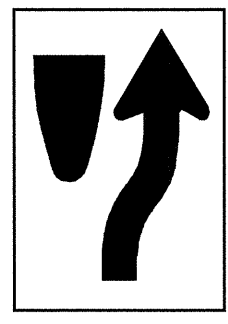

36 X 48
R4-7

TWO "U" POSTS PER SIGN


411 QUANTITY REQ'D 3

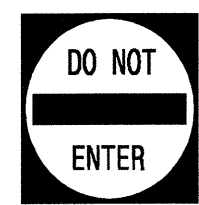

30 X 30
R5-1

ONE "U" POST PER SIGN


417 QUANTITY REQ'D 1

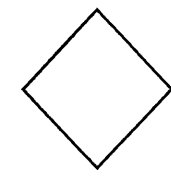

18 X 18
W23-15

MOUNT BELOW SIGN 415
IN 1 INSTALLATIONS


412 QUANTITY REQ'D 1

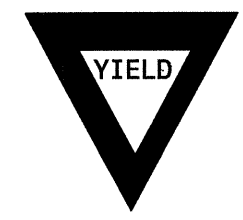

36 X 36 X 36
R1-2

ONE "U" POST PER SIGN

462 QUANTITY REQ'D 1

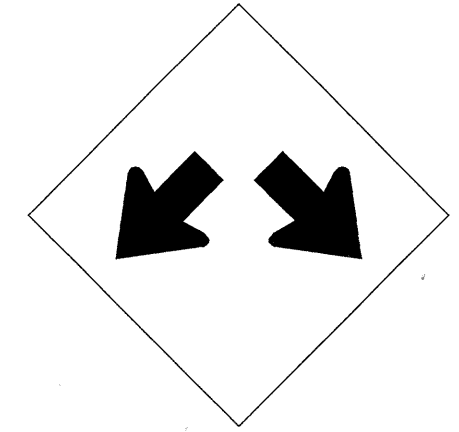

24 X 24
W12-1

TWO "U" POSTS PER SIGN

413 QUANTITY REQ'D 1



54 X 18
R6-1 (R)

MOUNT BEHIND SIGN 414
IN 1 INSTALLATIONS

414 QUANTITY REQ'D 2



54 X 18
R6-1 (L)

TWO "U" POSTS PER SIGN

NOTE: THIS DRAWING IS DIMENSIONED
IN INCH UNLESS OTHERWISE
DEPICTED WITHIN THE DRAWING.

SEAL



TYPE "E" SIGNS