


8/23/99

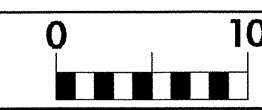

PROJ. REFERENCE NO.  
U-3302

SHEET NO.  
X-7

150 140 130 120 110 100 90 80 70 60 50 40 30 20 10 0 10 20 30 40 50 60 70 80 90 100 110 120 130 140 150

END CONSTRUCTION -LPD- 7+72.65

SHEAR TO -RPD-

SHEAR TO -RPD-

0.0800 0.0800 4:1  
2152.72

0.0800 0.0800 4:1  
2153.20

0.0800 0.0800 4:1  
2153.93

0.0800 0.0800 4:1  
2153.37

0.0800 0.0800 4:1  
2153.24

2153.52

BEGIN CONSTRUCTION -LPD- 5+100.00

5+100.00

-LPD-

150 140 130 120 110 100 90 80 70 60 50 40 30 20 10 0 10 20 30 40 50 60 70 80 90 100 110 120 130 140 150

10-JAN-2005 07:23  
F:\xsc\loop-r\rv\_rfd212397