



8/23/99

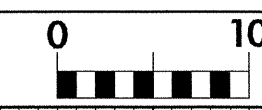

PROJ. REFERENCE NO.
U-3302

SHEET NO.
X-6

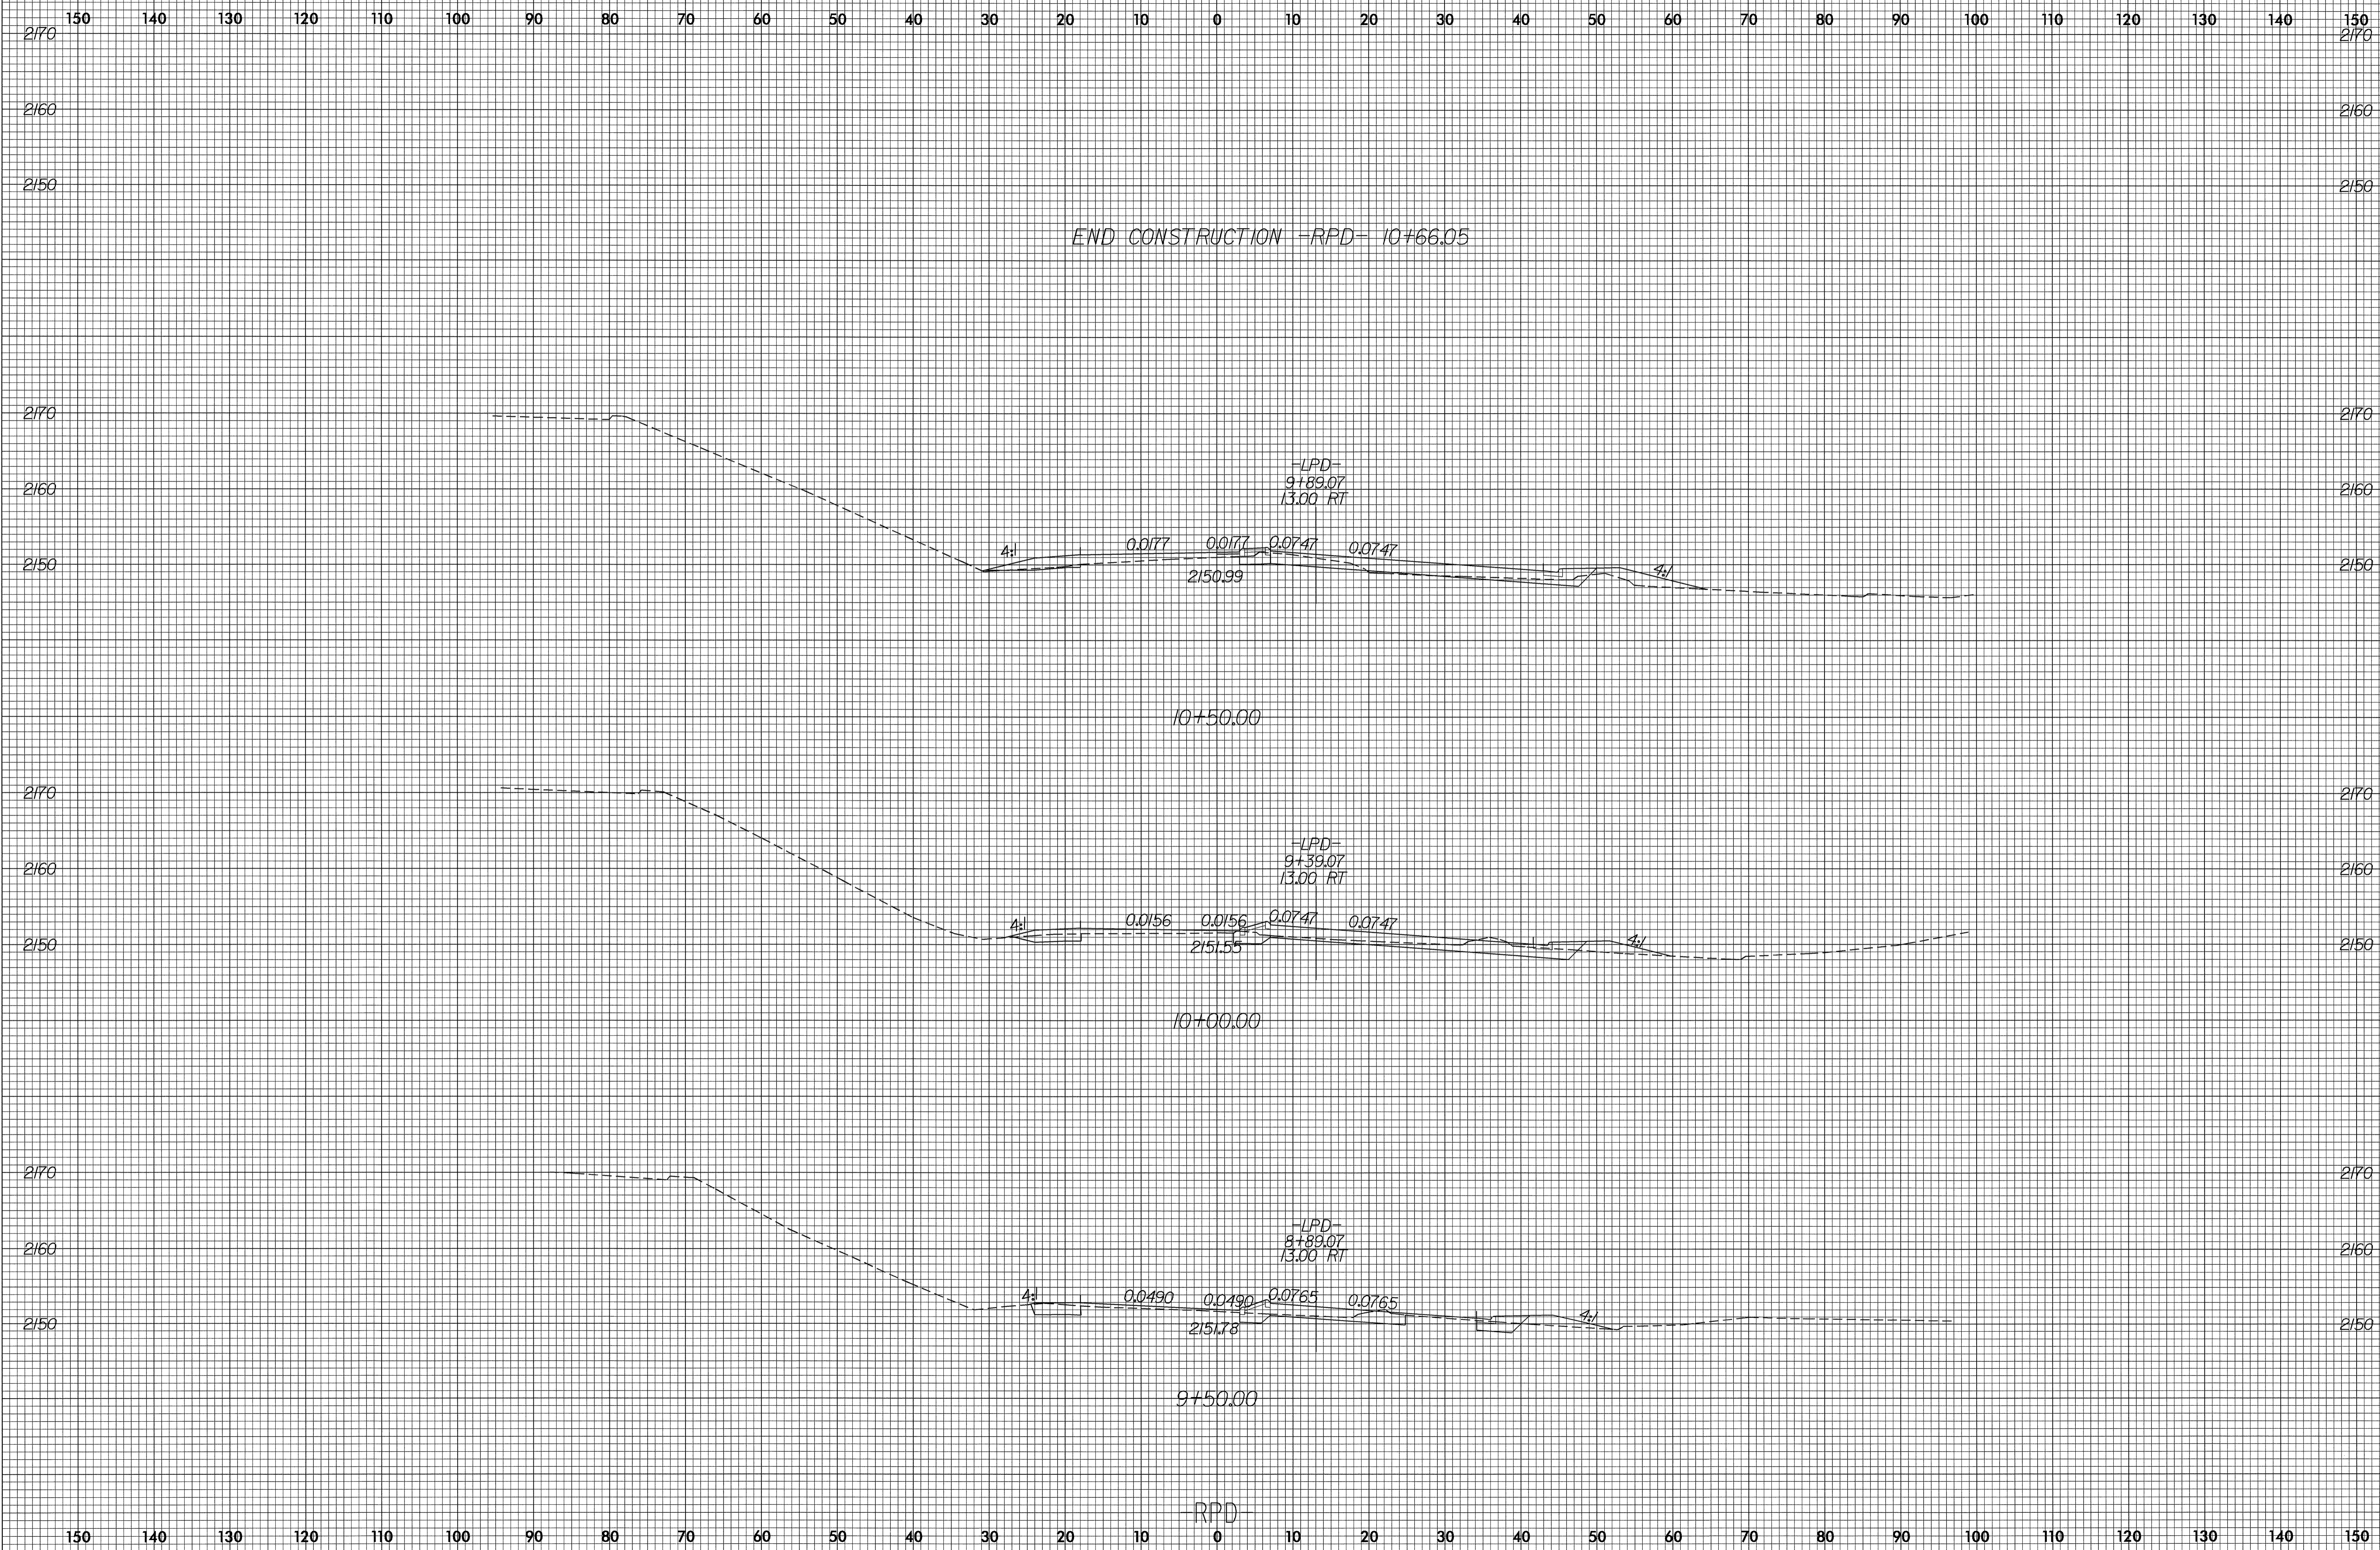

10-JAN-2005 07:23
F:\xsc\compd\rd212397\rd212397
TFDuncan