


8/23/99

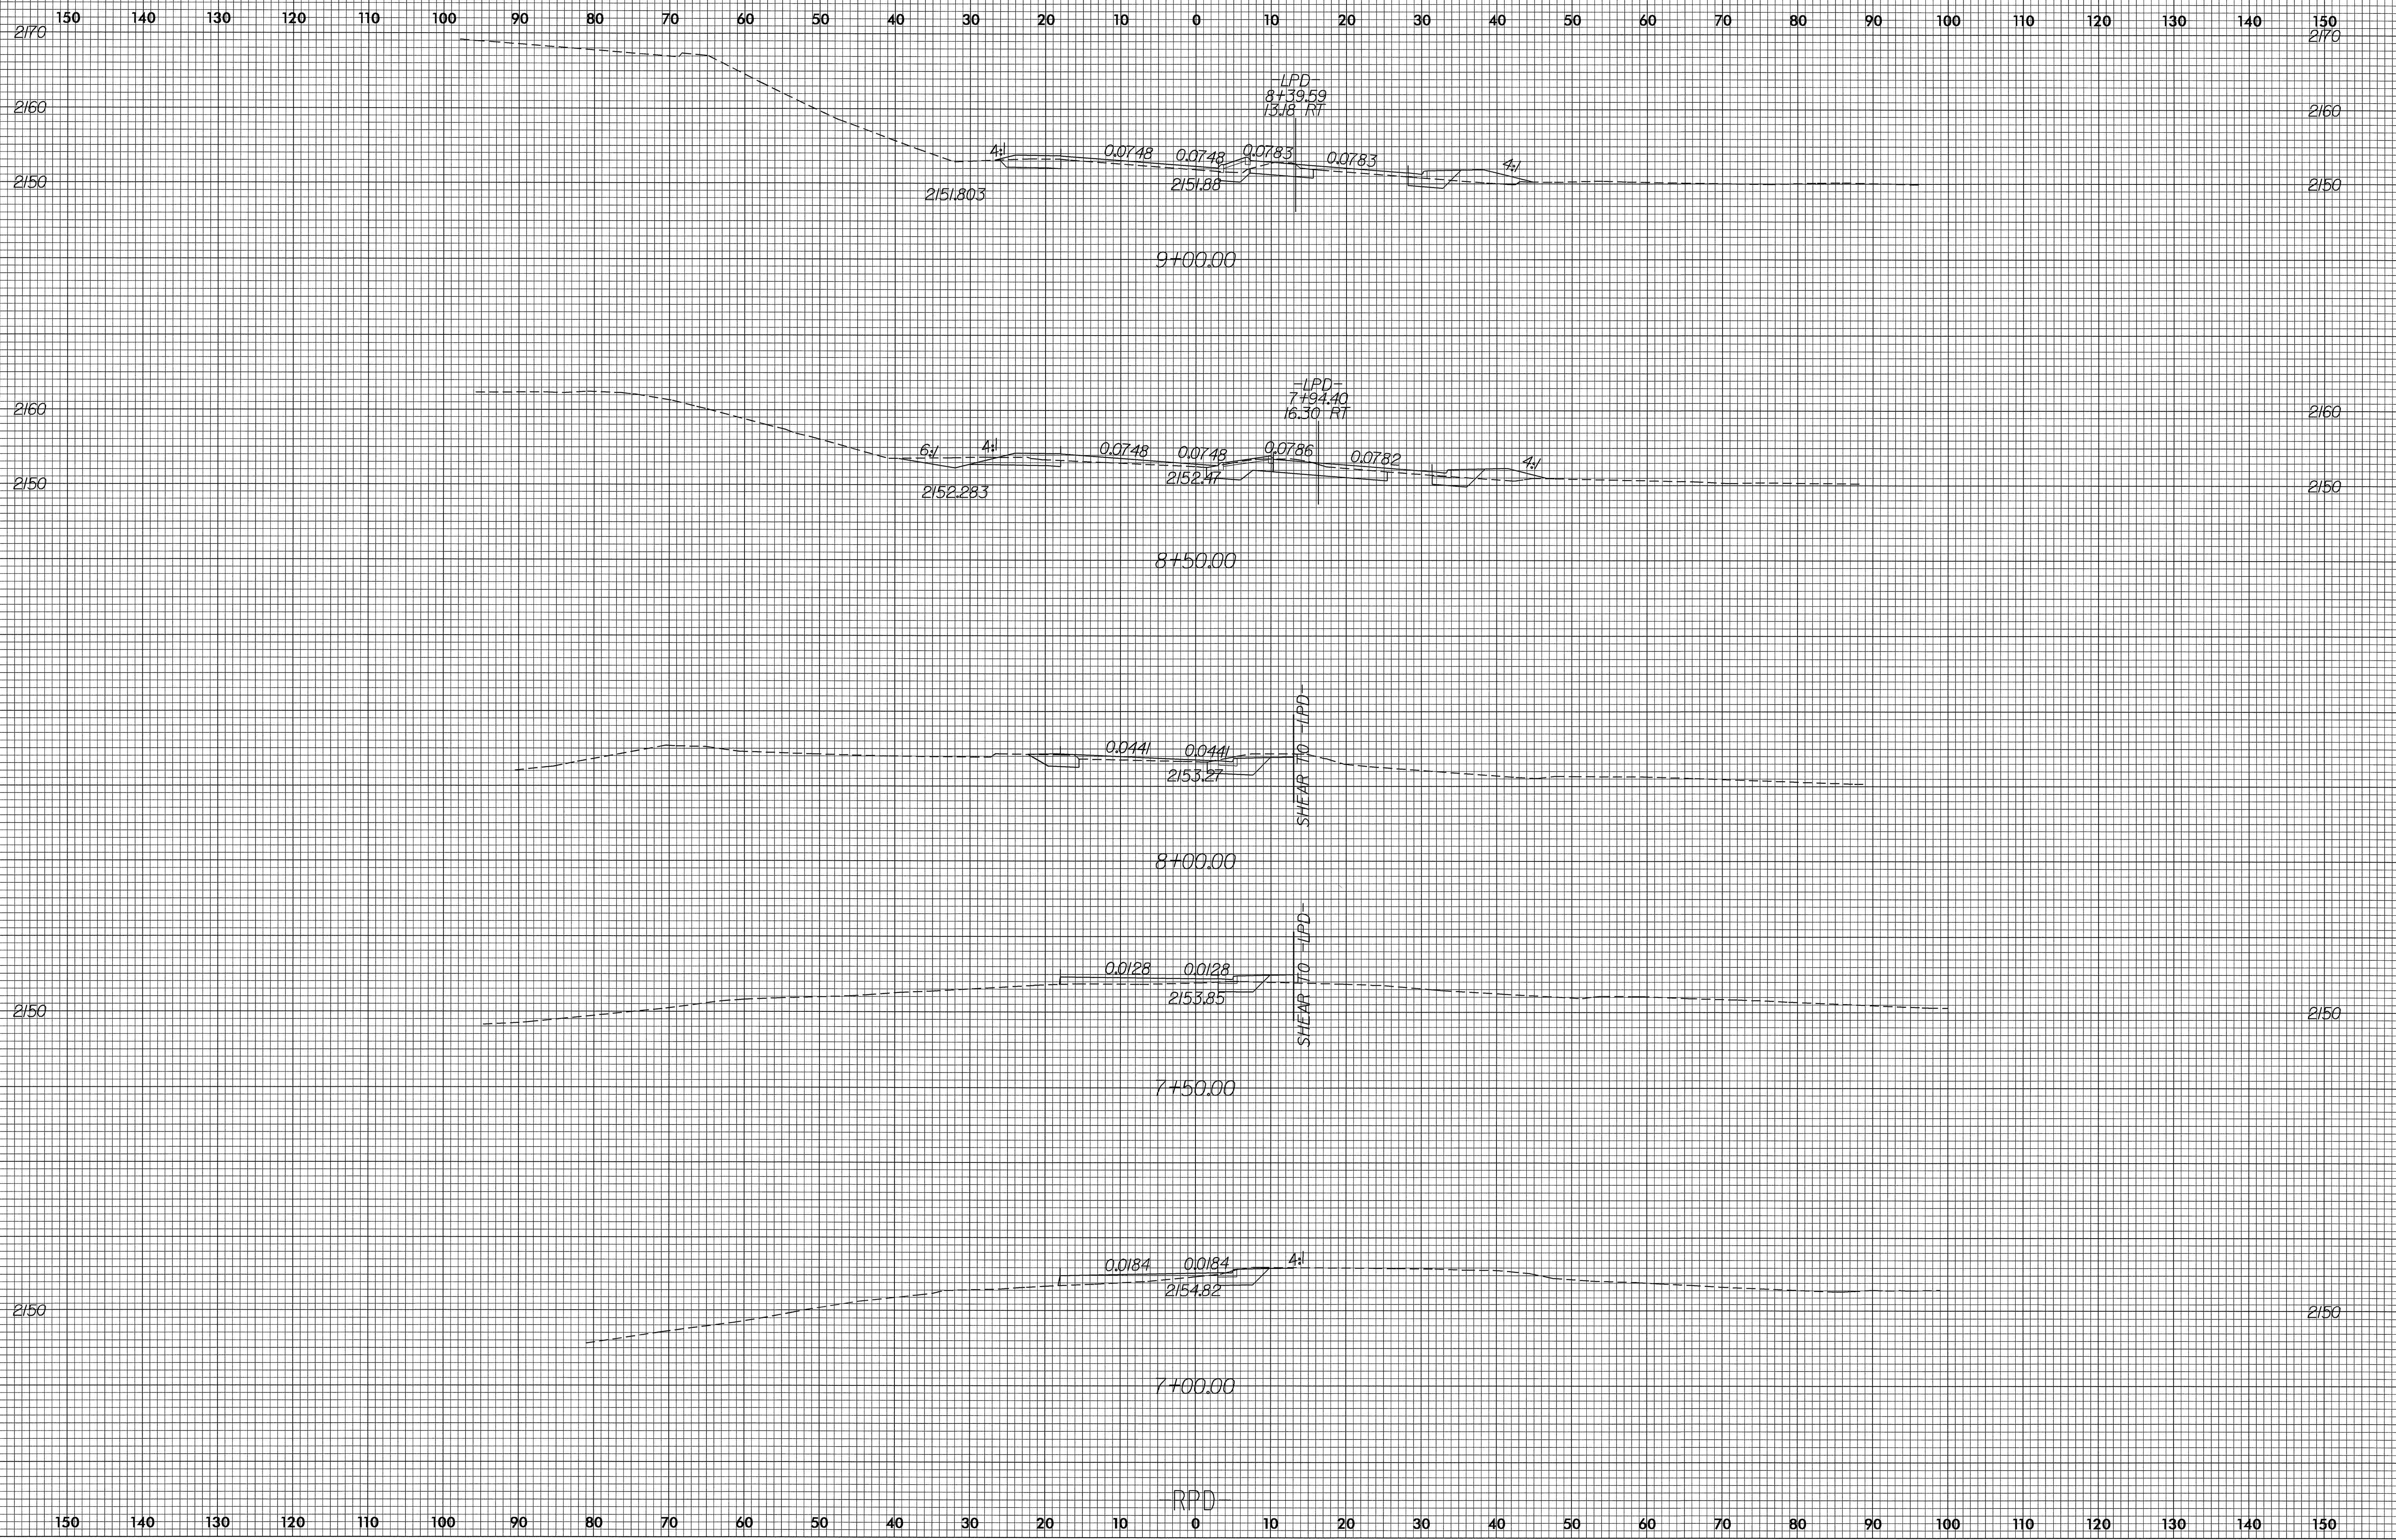

PROJ. REFERENCE NO.
U-3302

SHEET NO.
X-5



10-JAN-2005 07:23
B:\xsc\tempd\Fred\RD212397
TFDuncan AT RD212397