



8/23/99

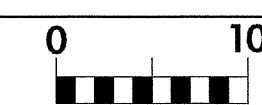

PROJ. REFERENCE NO.  
U-3302

SHEET NO.  
X-4

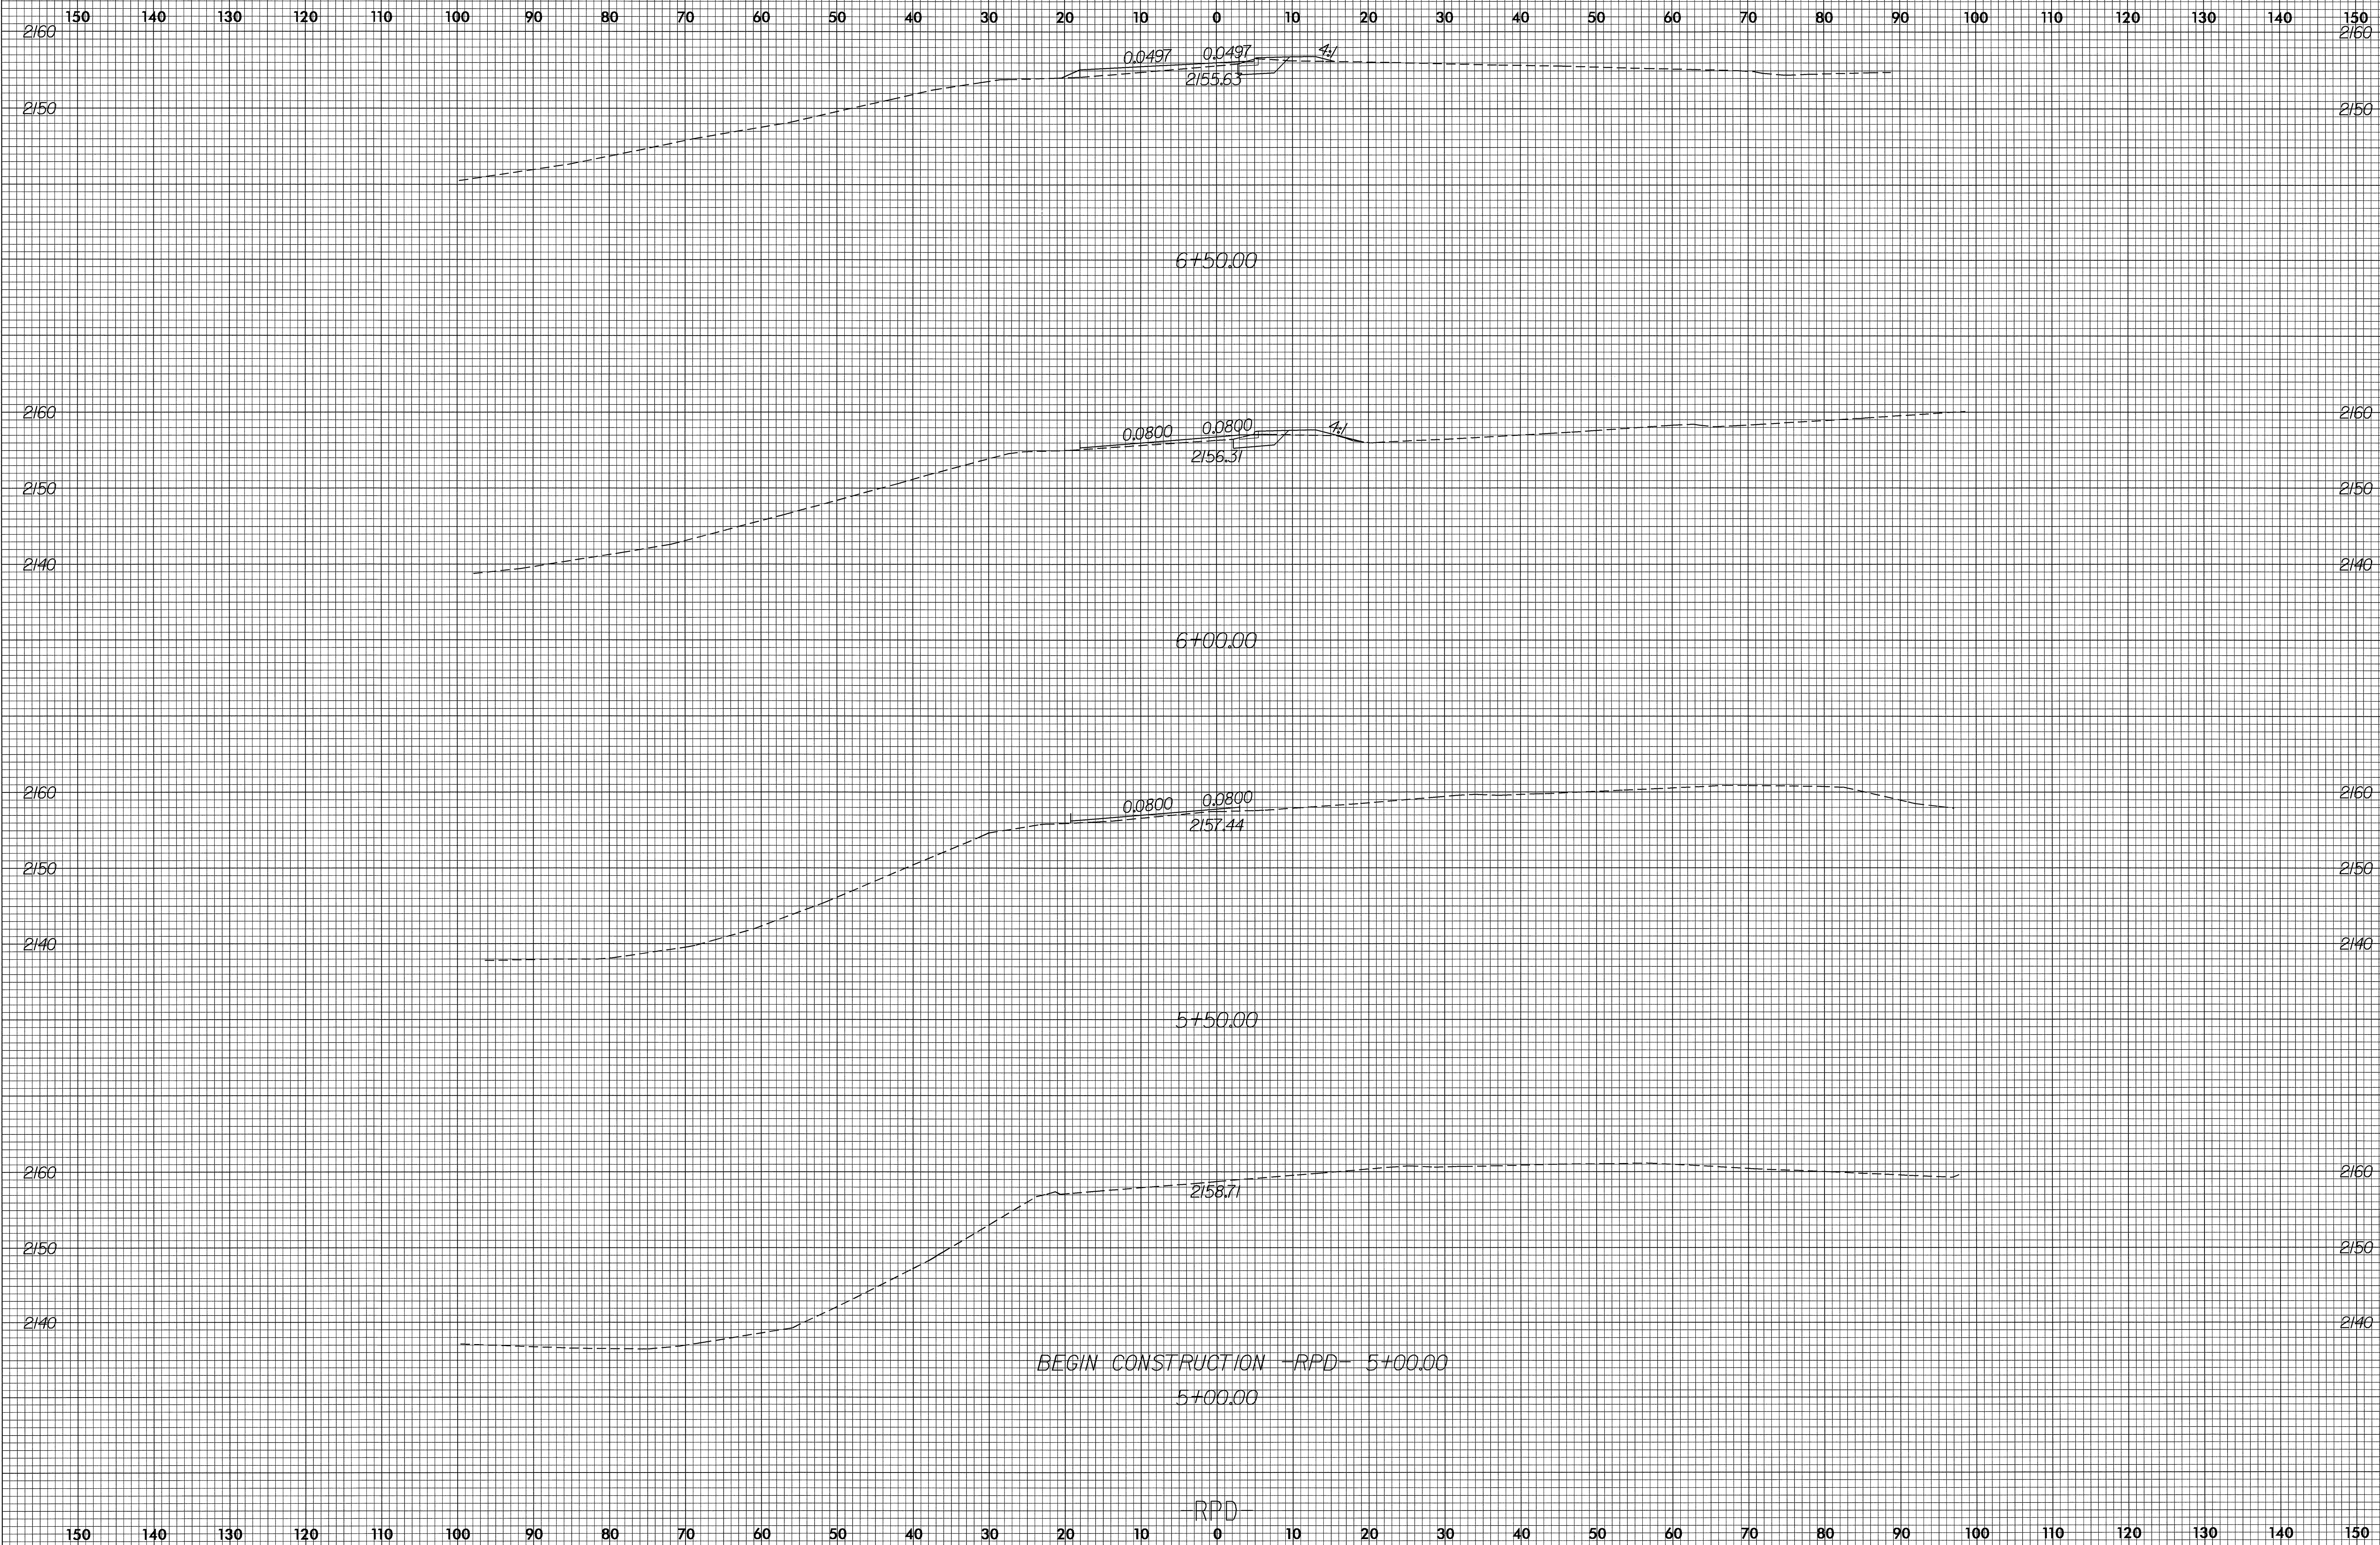

BEGIN CONSTRUCTION -RPD- 5+00.00  
5+00.00

-RPD-

10-JAN-2005 07:24  
F:\xsc\rampd\refe\RD212397  
TF Duncan AT RD212397